

NOTES


1. FORESLOPE BETWEEN EACH SET OF DUAL STRUCTURES IS 1:2 & VARIES. SEE CROSS-SECTIONS FOR MORE DETAIL.
2. EX CROSSOVER STA 941+00 TO STA 946+20 TO BE EXTENDED. SEE "CROSSOVER DETAILS".
3. SEE STAGING PLANS FOR SPECIFIC PAVEMENT & SHOULDER REMOVAL LOCATIONS. GENERAL STATION LOCATIONS ARE AS FOLLOWS (ALONG PR PGL):

PAVEMENT REMOVAL:

- WB STA 920+04 TO STA 920+86
- WB STA 924+23 TO STA 929+19
- WB STA 933+20 TO STA 934+78
- EB STA 919+84 TO STA 920+64
- EB STA 924+03 TO STA 929+19
- EB STA 933+20 TO STA 934+78

SHOULDER REMOVAL:

- WB OUTSIDE STA 910+80 TO STA 920+99
- WB OUTSIDE STA 924+36 TO STA 929+19
- WB OUTSIDE STA 933+20 TO STA 950+10
- WB INSIDE STA 908+93 TO STA 920+85
- WB INSIDE STA 924+21 TO STA 929+19
- WB INSIDE STA 933+20 TO STA 941+05
- WB INSIDE STA 946+18 TO STA 947+15
- EB OUTSIDE STA 909+00 TO STA 920+66
- EB OUTSIDE STA 923+89 TO STA 929+18
- EB OUTSIDE STA 933+20 TO STA 948+04
- EB INSIDE STA 908+93 TO STA 920+52
- EB INSIDE STA 924+04 TO STA 929+18
- EB INSIDE STA 933+20 TO STA 941+00
- EB INSIDE STA 946+20 TO STA 947+15

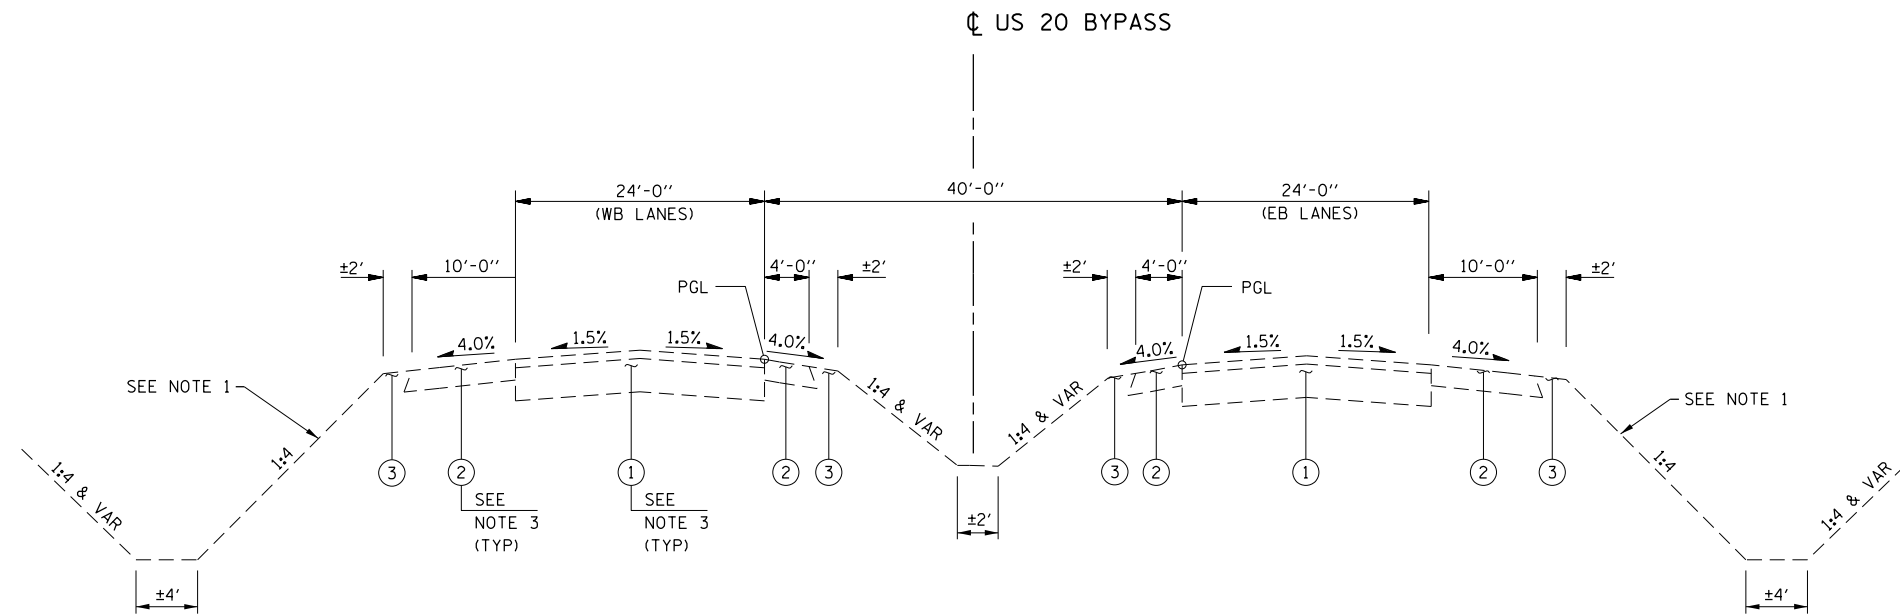

EXISTING TYPICAL SECTION


STA 908+93.55 TO STA 950+10.00

EX STRUCTURE OMISSIONS (ALONG PR PGL)
 (DOES NOT INCLUDE EX APPROACH PAVEMENTS)
 EB STA 920+63 TO STA 924+00 & STA 929+19 TO STA 933+20
 WB STA 920+88 TO STA 924+23 & STA 929+19 TO STA 933+20

EXISTING LEGEND

- ① PCC PAVEMENT WITH BITUMINOUS OVERLAY
(EX PAVEMENT THICKNESS VARIES ± 14")
- ② BITUMINOUS SHOULDER (SEE NOTE 3)
(EX SHOULDER THICKNESS ± 11")
- ③ EARTH SHOULDER (SEE NOTE 3)

FILE NAME = D264019-ah-t-Typical.dgn
 MODEL = Default
 PLOT DRIVER = V8...IDOT.PDF...1x17.pltcf9

 QUIGG ENGINEERING INC	USER NAME = rgoertz	DESIGNED - JEB	REVISED -
	PLOT SCALE = 16.0000' / in.	DRAWN - TRF	REVISED -
	DATE = 8/16/2013	CHECKED - CMS	REVISED -
		DATE - 07/01/2013	REVISED -

**STATE OF ILLINOIS
 DEPARTMENT OF TRANSPORTATION**

TYPICAL SECTIONS - EXISTING US 20 BYPASS			
SCALE: NTS	SHEET NO.	OF SHEETS	STA. TO STA.

F.A.P. RTE.	SECTION	COUNTY	TOTAL SHEETS	SHEET NO.
301	3BR & 3BR-1	WINNEBAGO	290	18
CONTRACT NO. 64D19				
FED. ROAD DIST. NO. ILLINOIS FED. AID PROJECT				