

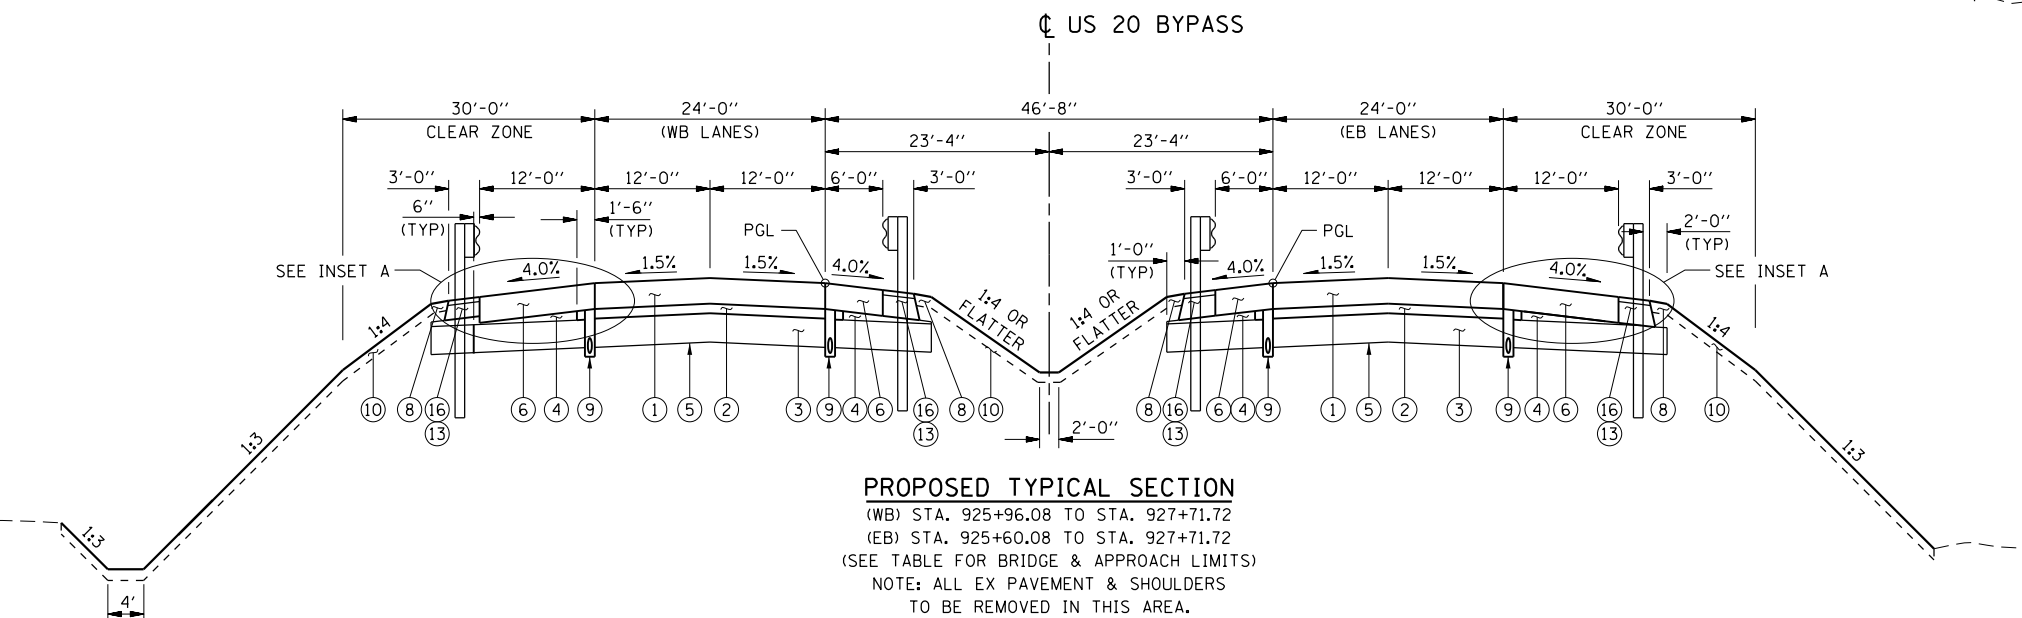
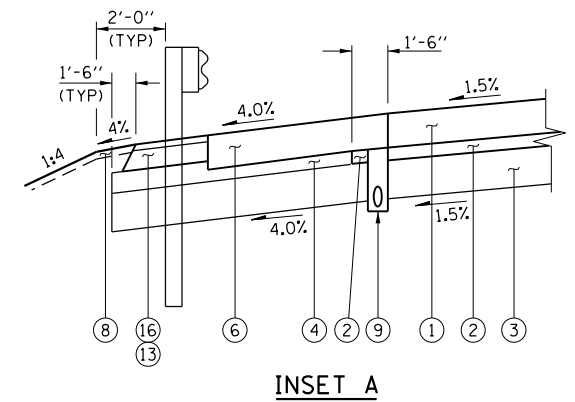


BRIDGE & APPROACH LIMITS	WESTBOUND		EASTBOUND		
	STA	TO	STA	STA	STA
PR BRIDGE APPR PAVT CONNECTOR (FLEXIBLE)	920+17.24	TO	920+23.24	919+93.45	TO 919+99.45
PR BRIDGE APPR PAVT	920+23.24	TO	920+53.24	919+99.45	TO 920+29.45
SN 101-0195, 0196	920+53.24	TO	924+59.97	920+29.45	TO 924+36.19
PR BRIDGE APPR PAVT	924+59.97	TO	924+89.97	924+36.19	TO 924+66.19
PR BRIDGE APPR PAVT CONNECTOR (PCC)	924+89.97	TO	925+96.08	924+66.19	TO 925+60.08

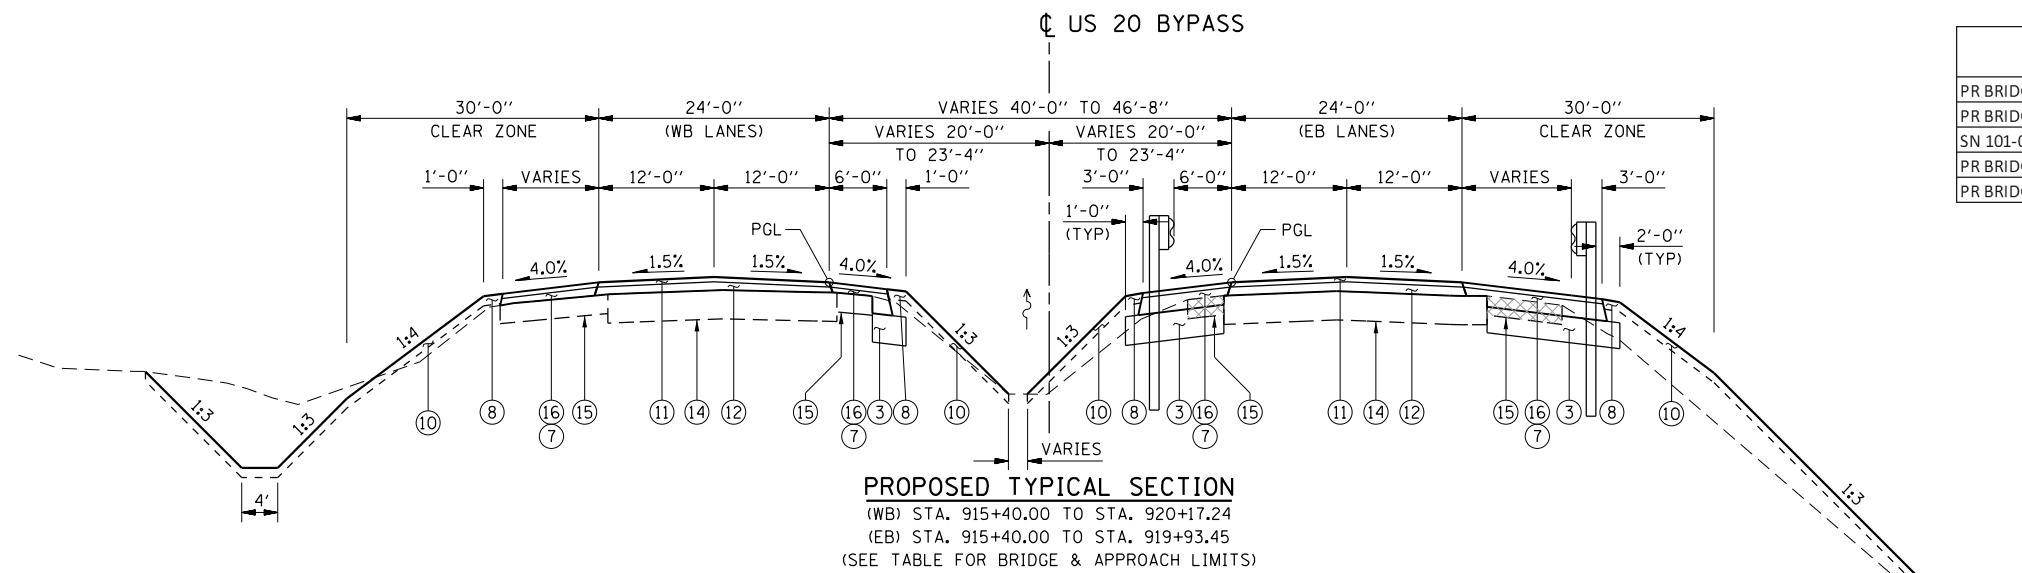

PROPOSED LEGEND

- ① CONT REINF PCC PAVEMENT 10 3/4"
- ② STABILIZED SUBBASE 4"
- ③ AGGREGATE SUBGRADE IMPROVEMENT 12"
- ④ CA6 OR CA10, INCLUDED IN THE COST FOR PCC SHLDS OR HMA SHLDS
- ⑤ GEOTECHNICAL REINFORCEMENT
- ⑥ PCC SHOULDERS 10 3/4"
- ⑦ HMA SHOULDERS 8"
- ⑧ EARTH SHOULDERS (4% SLOPE TYP)
- ⑨ PIPE UNDERDRAINS 4"
- ⑩ TOPSOIL 4"
- ⑪ POLYMERIZED HMA SURFACE CSE, MIX "D", N70 (2")
- ⑫ POLYMERIZED LEVELING BINDER (MM), N70
- ⑬ HMA SHOULDERS 6"
- ⑭ EXISTING PAVEMENT (USE IN PLACE)
- ⑮ EXISTING PAVED SHOULDER (HATCHING INDICATES REMOVAL)
- ⑯ HMA SURFACE COURSE, MIX C, N50 (2")

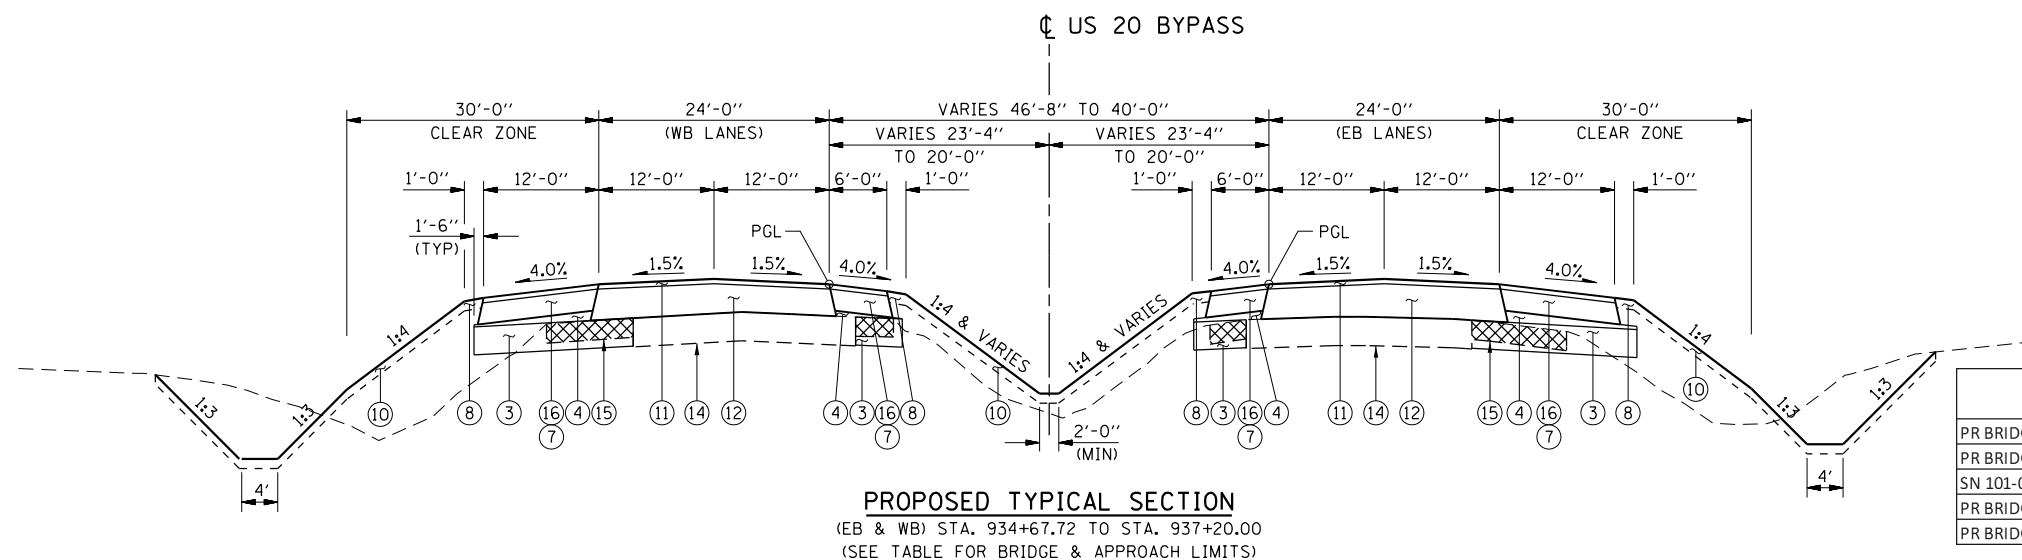

BRIDGE & APPROACH LIMITS	WESTBOUND		EASTBOUND		
	STA	TO	STA	STA	STA
PR BRIDGE APPR PAVT CONNECTOR (PCC)	927+71.72	TO	928+71.72	927+71.72	TO 928+71.72
PR BRIDGE APPR PAVT	928+71.72	TO	929+01.72	928+71.72	TO 929+01.72
SN 101-0197, 0198	929+01.72	TO	933+37.72	929+01.72	TO 933+37.72
PR BRIDGE APPR PAVT	933+37.72	TO	933+67.72	933+37.72	TO 933+67.72
PR BRIDGE APPR PAVT CONNECTOR (PCC)	933+67.72	TO	934+67.72	933+67.72	TO 934+67.72

FILE NAME = D264019-ah-t-Typical.dwg
 MODEL = Default
 PLOT DRIVER = VBA_IIDOT_PDF_11x17.plt



USER NAME = rgoertz	DESIGNED - JEB	REVISED -
PLOT SCALE = 16.0000' / in.	DRAWN - TRF	REVISED -
PLOT DATE = 8/16/2013	CHECKED - CMS	REVISED -
	DATE - 07/01/2013	REVISED -

**STATE OF ILLINOIS
 DEPARTMENT OF TRANSPORTATION**

**TYPICAL SECTIONS - PROPOSED
 US 20 BYPASS**

SCALE: NTS SHEET NO. OF SHEETS STA. TO STA.

F.A.P. RTE.	SECTION	COUNTY	TOTAL SHEETS	SHEET NO.
301	3BR & 3BR-1	WINNEBAGO	290	19
CONTRACT NO. 64D19				
FED. ROAD DIST. NO. ILLINOIS FED. AID PROJECT				