
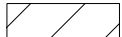
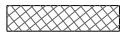


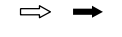


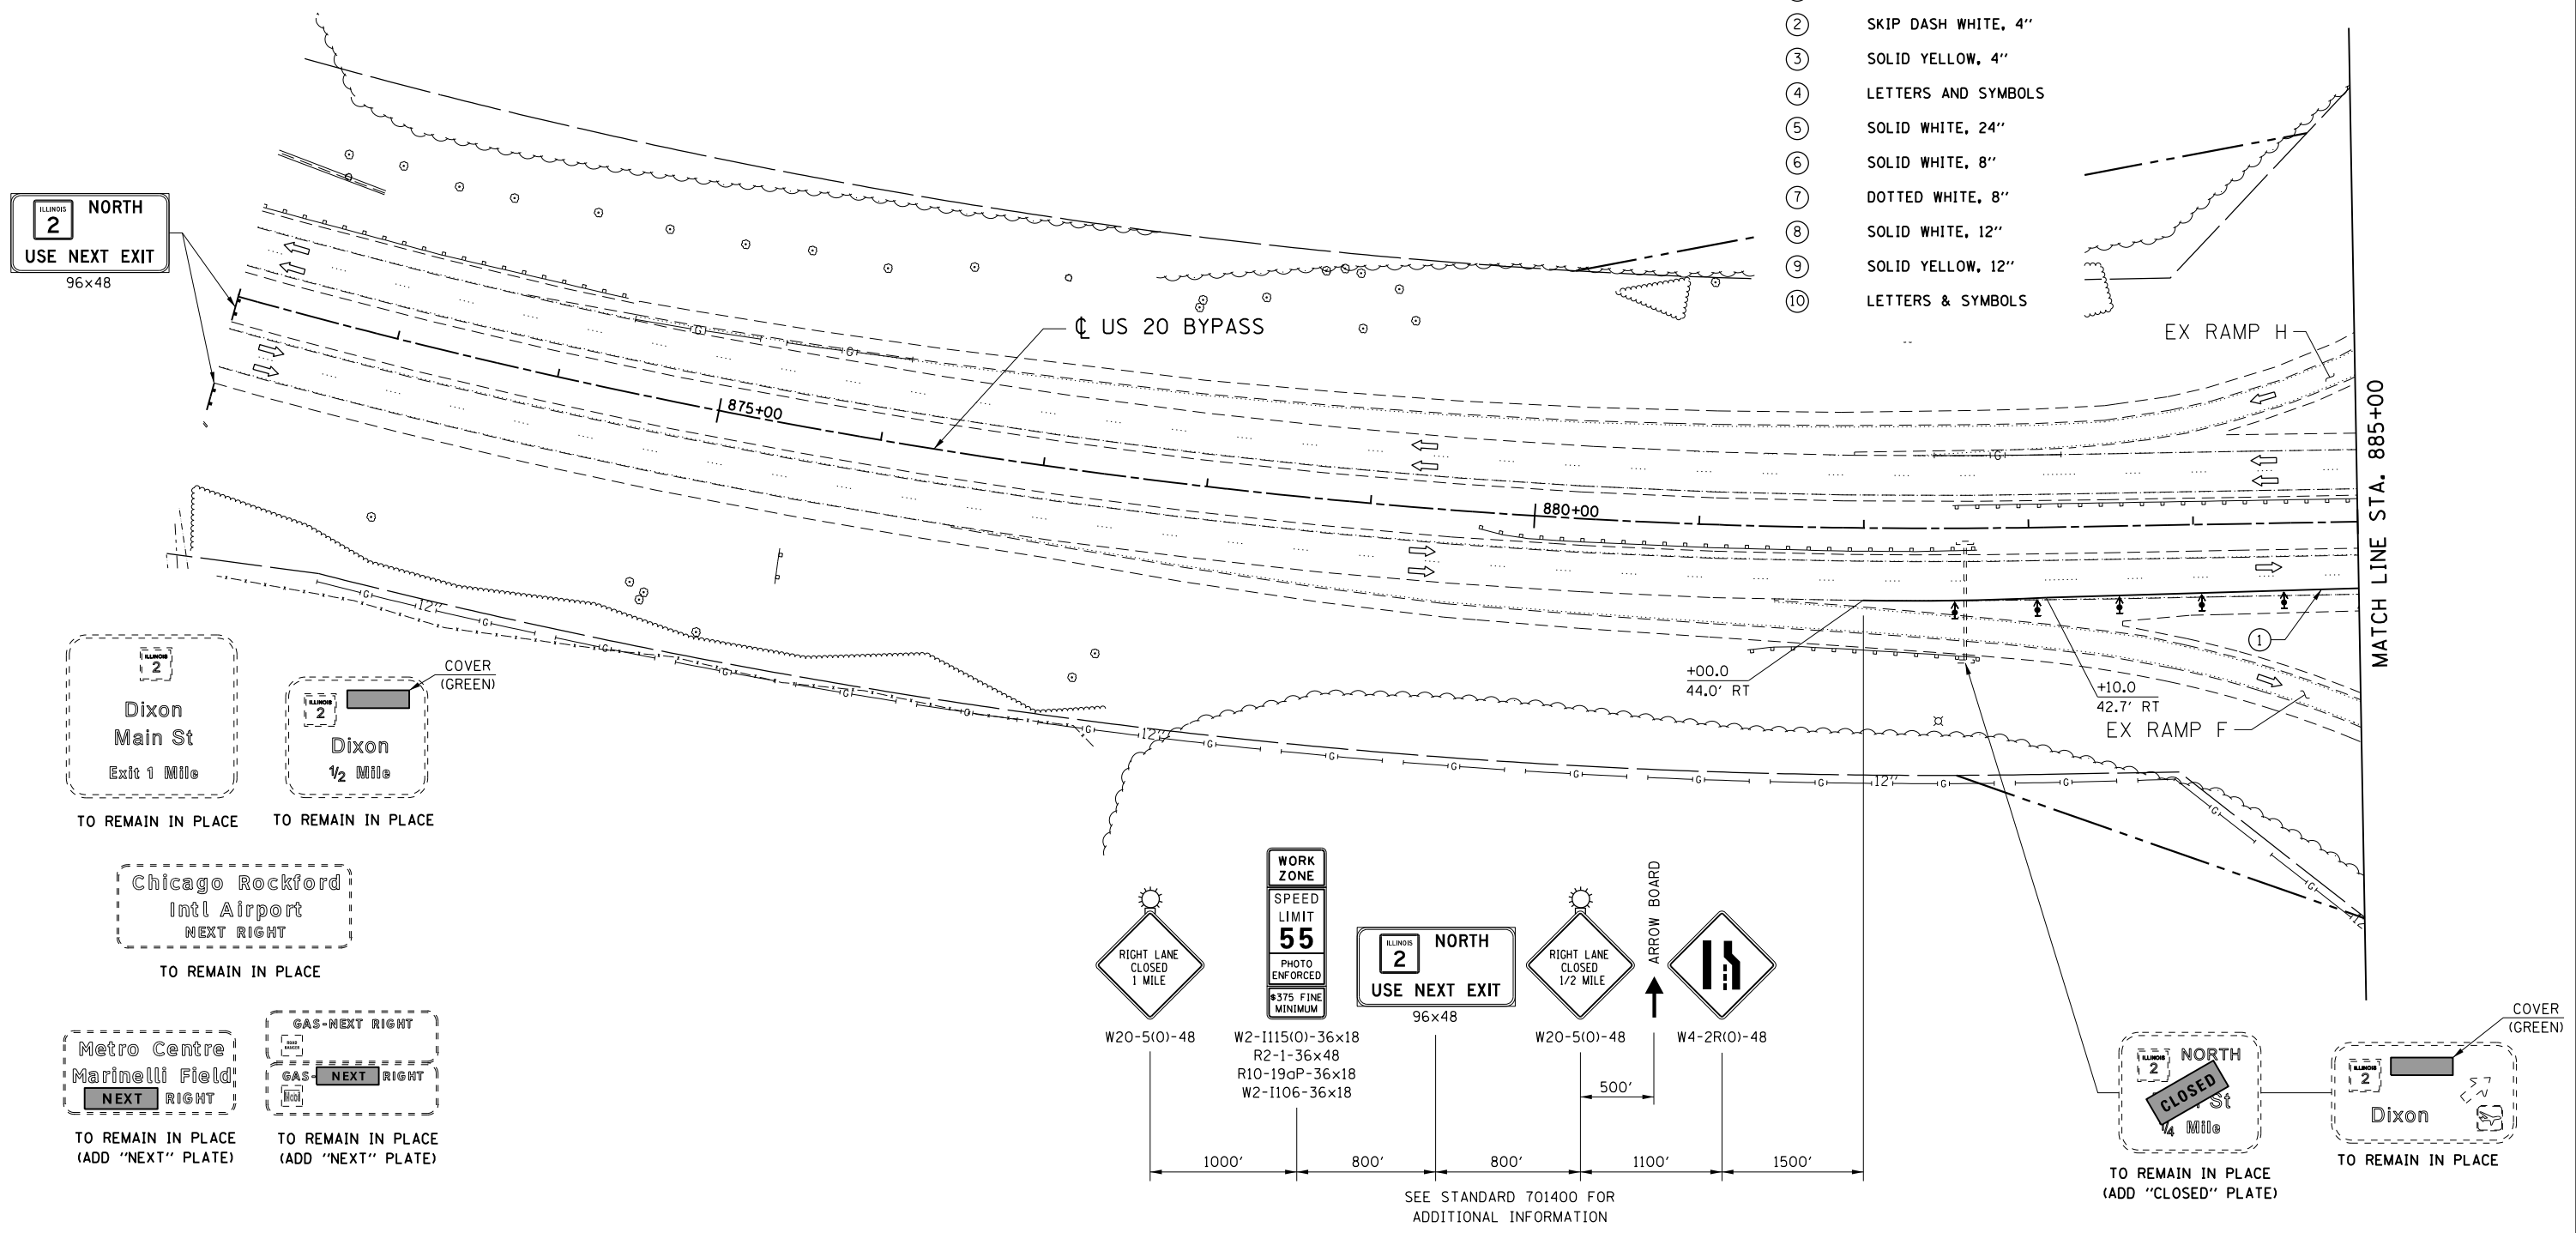
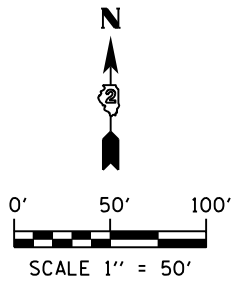


**NOTE**

- SEE 701101, 701400, 701401, 701411, & 704001 FOR ADDITIONAL INFORMATION

**STAGING LEGEND**

-  WORK ZONE
-  PAVEMENT / SHOULDER REMOVAL
-  EX / TEMP TRAFFIC FLOW
-  SIGN
-  DIRECTIONAL INDICATOR BARRICADE W/ STEADY BURN MONODIRECTIONAL LIGHT
-  TYPE II BARRICADE, DRUM W/ STEADY BURN MONODIRECTIONAL LIGHT
-  TYPE III BARRICADE
-  TEMPORARY CONCRETE BARRIER WALL
- ① SOLID WHITE, 4"
- ② SKIP DASH WHITE, 4"
- ③ SOLID YELLOW, 4"
- ④ LETTERS AND SYMBOLS
- ⑤ SOLID WHITE, 24"
- ⑥ SOLID WHITE, 8"
- ⑦ DOTTED WHITE, 8"
- ⑧ SOLID WHITE, 12"
- ⑨ SOLID YELLOW, 12"
- ⑩ LETTERS & SYMBOLS



FILE NAME = D264019-ah-t-staging-1.01.dgn  
MODEL = Default  
PLOT DRIVER = V8...IDOT...PDF...1x17.pltcf9



USER NAME = rgoertz	DESIGNED - RG	REVISED -
DRAWN - TRF	REVISOR -	
CHECKED - CMS	REVISOR -	
DATE - 07/01/2013	REVISOR -	

**STATE OF ILLINOIS  
DEPARTMENT OF TRANSPORTATION**

**STAGING PLAN  
STAGE 1 - US 20 BYPASS**

SCALE: 1" = 50'    SHEET NO.    OF    SHEETS    STA. 872+00 TO STA. 885+00

F.A.P. RTE. 301	SECTION 3BR & 3BR-1	COUNTY WINNEBAGO	TOTAL SHEETS 290	SHEET NO. 56
CONTRACT NO. 64D19				
FED. ROAD DIST. NO.    ILLINOIS FED. AID PROJECT				