
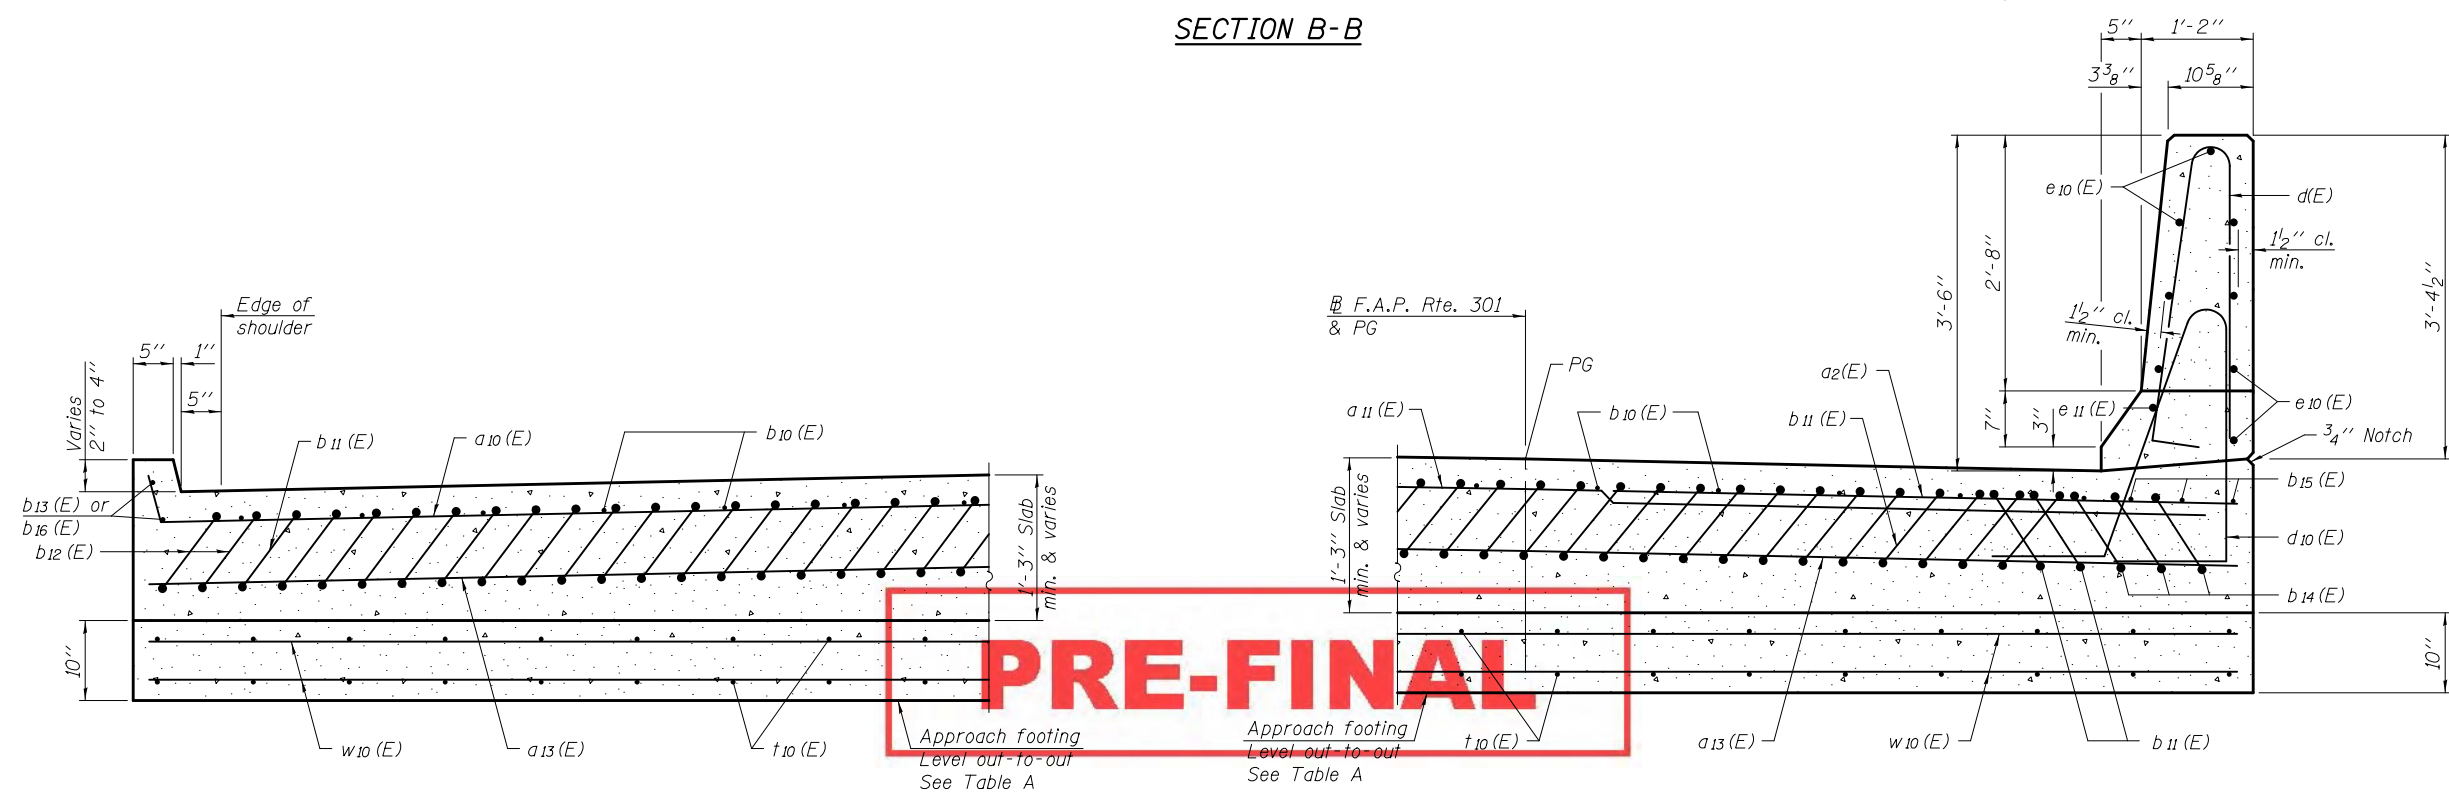


TABLE A

Location	Approach seat Elev. at abutment	Bottom of Footing Elev.
West Approach (Westbound)	712.33	711.77
East Approach (Westbound)	709.70	708.73
West Approach (Eastbound)	712.71	712.15
East Approach (Eastbound)	710.08	709.11

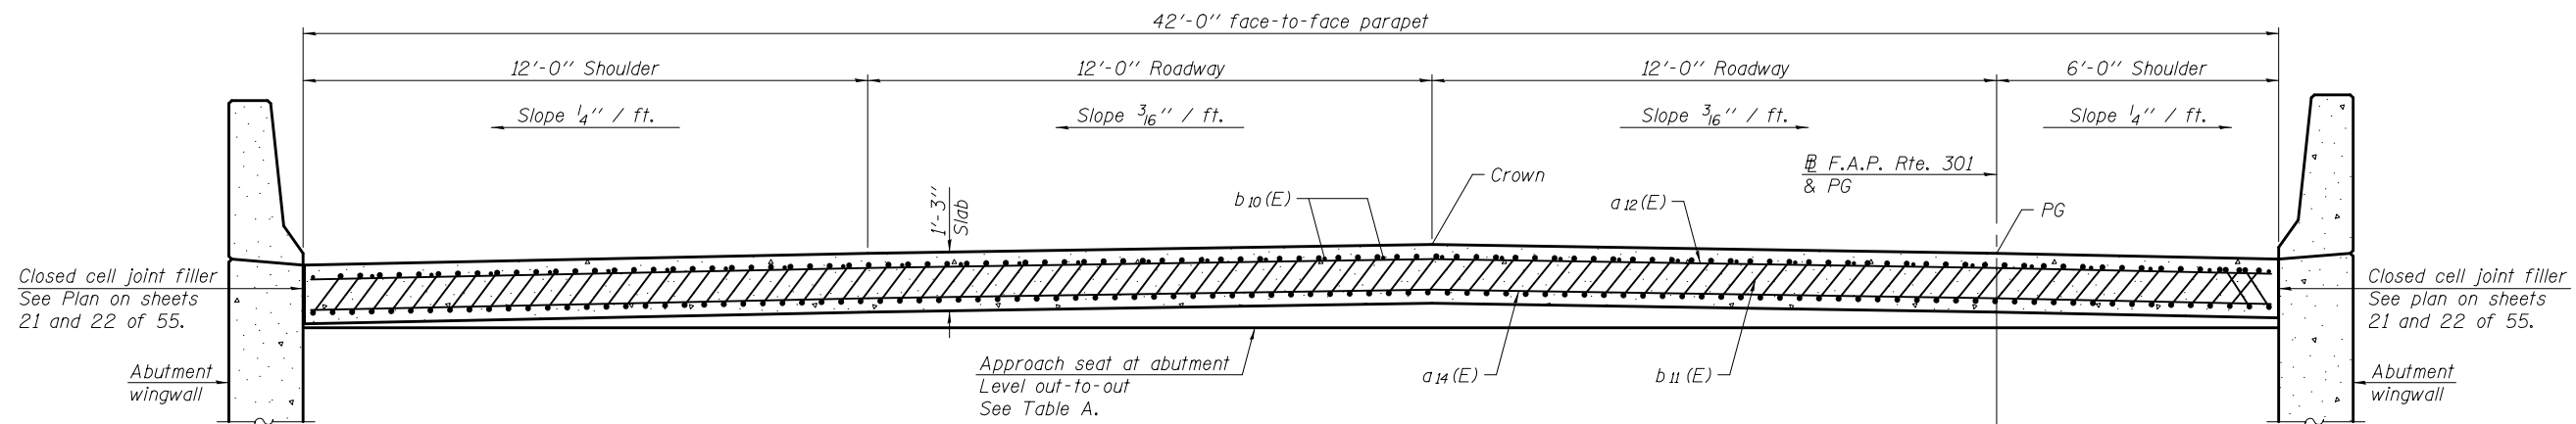

DESIGNED - NICHOLAS R. BARNETT
 CHECKED - AL-BARRAE SHEBIB
 DRAWN - MICHAEL B. MOSSMAN
 CHECKED - N.R.B. / G.R.A.

EXAMINED _____
 ACTING ENGINEER OF BRIDGE DESIGN

PASSED _____
 ACTING ENGINEER OF BRIDGES AND STRUCTURES

DATE - _____
 REVISED _____
 REVISED _____

STATE OF ILLINOIS
 DEPARTMENT OF TRANSPORTATION

BRIDGE APPROACH SLAB DETAILS
 STRUCTURE NO. 101 - 0195 (EB) & 101 - 0196 (WB)

F.A.P. RTE.	SECTION	COUNTY	TOTAL SHEETS	SHEET NO.
301	3BR & 3BR-1	WINNEBAGO		
CONTRACT NO. 64D19				

SHEET NO. 23 OF 55 SHEETS

ILLINOIS FED. AID PROJECT