


ELEVATION

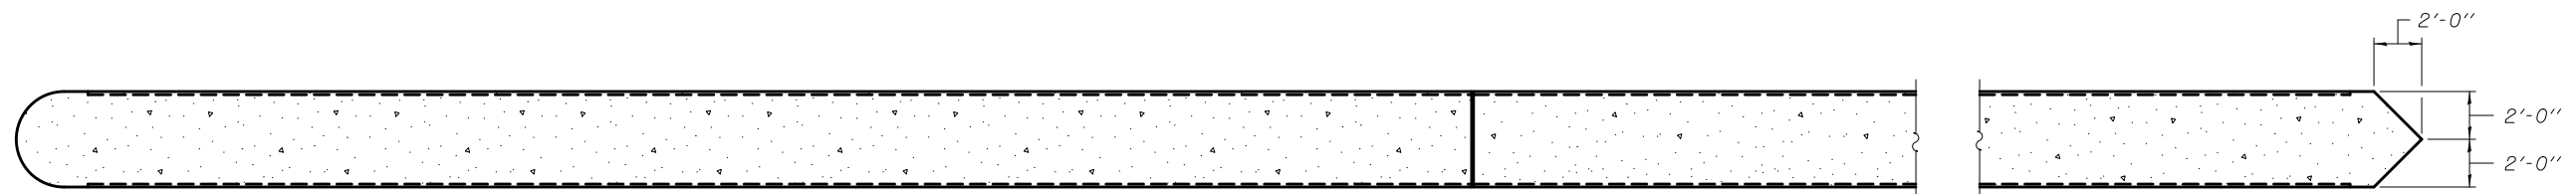

PRE-FINAL SECTION A-A

DESIGNED - NICHOLAS R. BARNETT	EXAMINED _____ ACTING ENGINEER OF BRIDGE DESIGN	DATE - _____	STATE OF ILLINOIS DEPARTMENT OF TRANSPORTATION	FORM LINER DETAILS STRUCTURE NO. 101-0195 (E.B.) & 101-0196 (W.B.)	F.A.P. RTE. 301	SECTION 3BR & 3BR-1	COUNTY WINNEBAGO	TOTAL SHEETS	SHEET NO.	
CHECKED -	PASSED _____ ACTING ENGINEER OF BRIDGES AND STRUCTURES	REVISED _____			SHEET NO. 45 OF 55 SHEETS	CONTRACT NO. 64D19				
DRAWN - MICHAEL B. MOSSMAN		REVISED _____			ILLINOIS FED. AID PROJECT					
CHECKED -		REVISED _____								