


ROUTE NO.	SEC.	COUNTY	TOTAL SHEETS	SHEET NO.
FA 194	3B	WINNEBAGO	26	10
STA.	TO STA.			
FED. ROAD DIST. NO. 7	ILLINOIS		PROJ.	

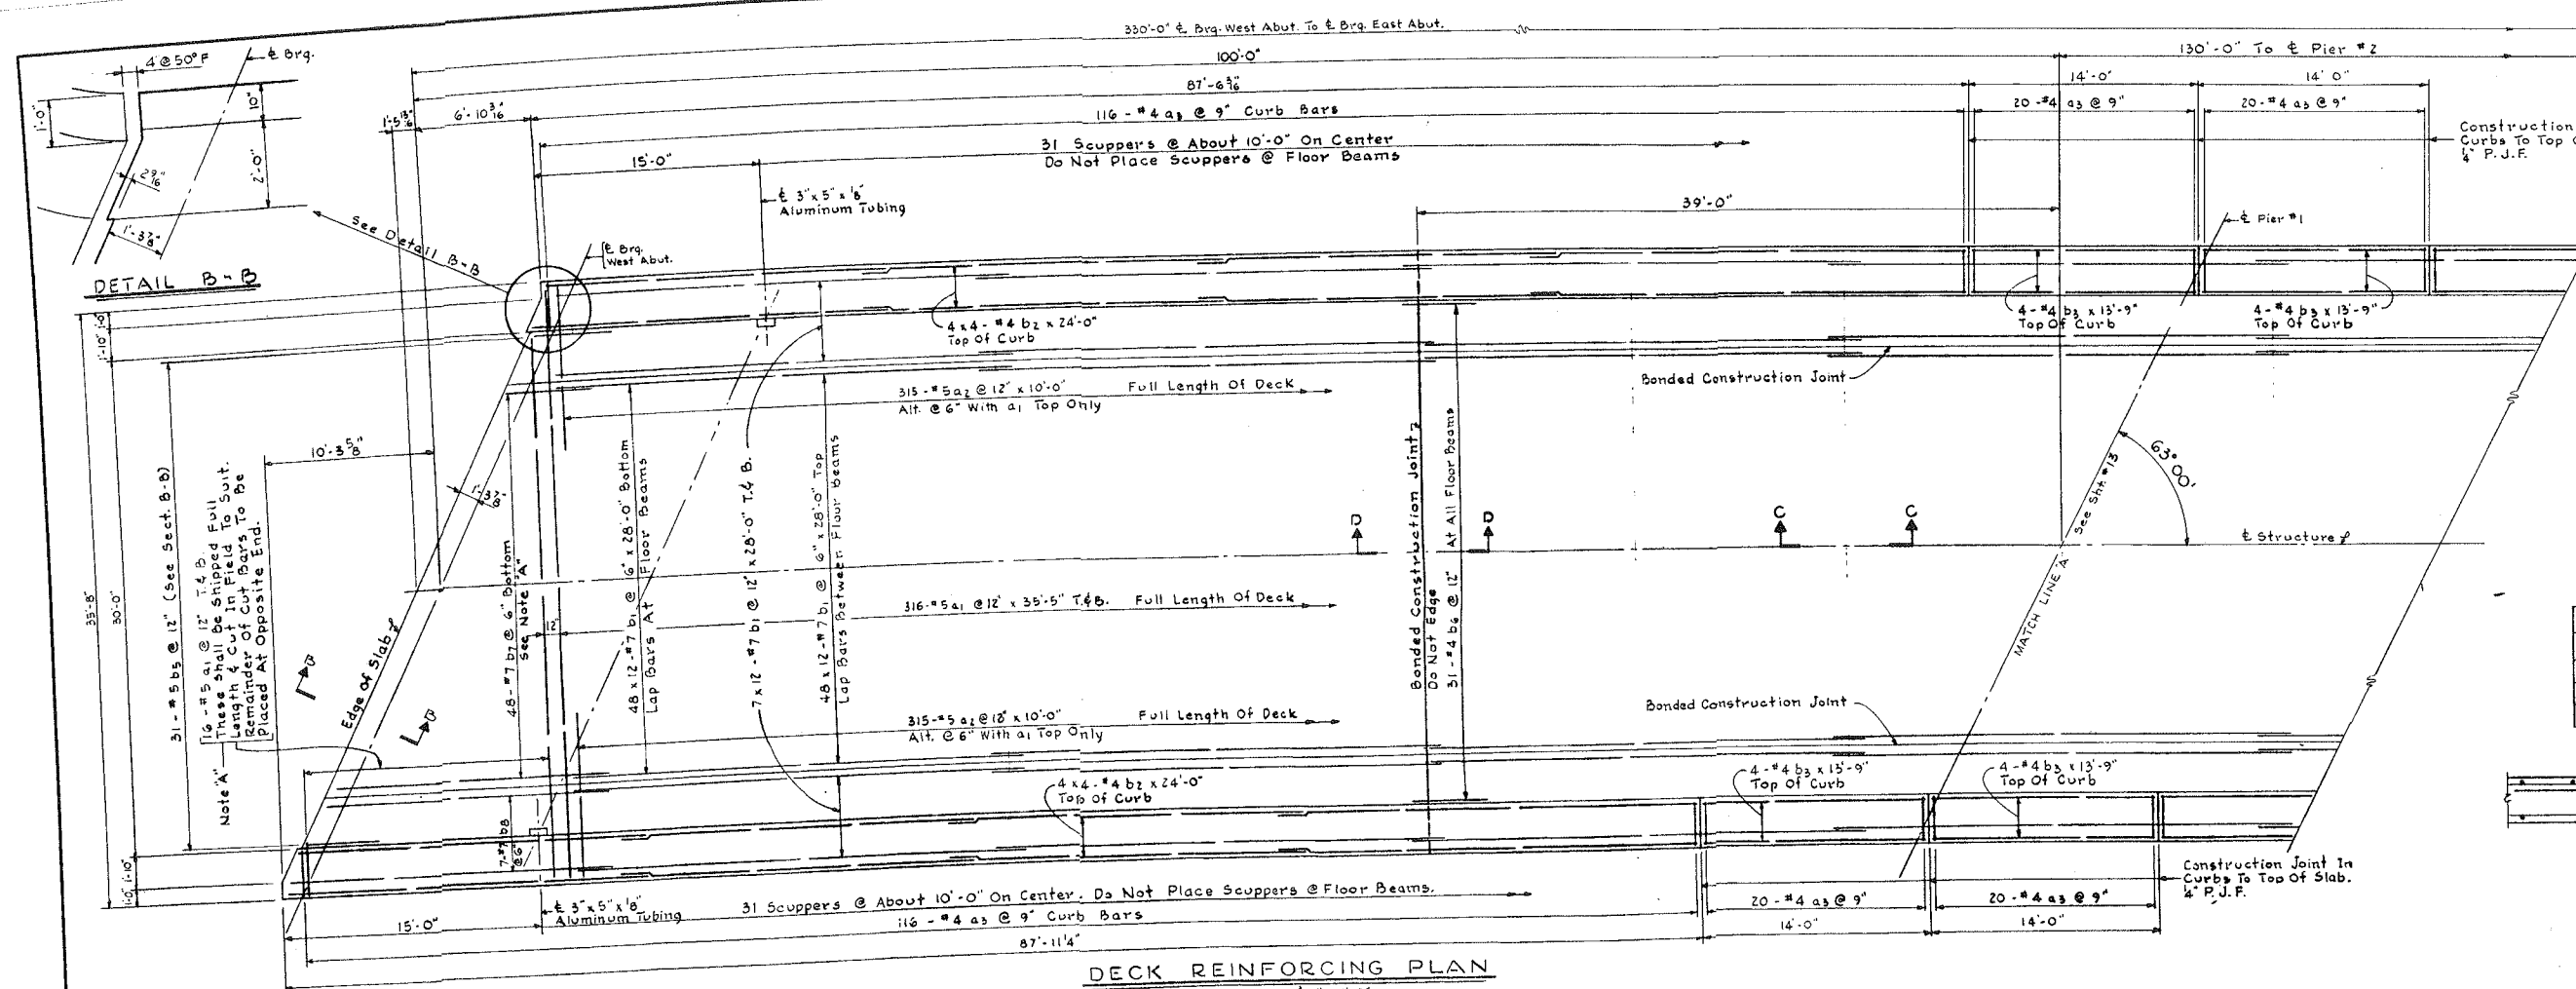

DECK REINFORCING PLAN
Scale: 3/16" = 1'-0"


Bars b₂, b₃ Or b₄ Shall Not Pass Thru Construction Joints.

Bars Designated 4 x 4 - #4 Indicates That There Are 4 Rows & Each Row Contains 4 Lengths Of Bars.


QUANTITIES FOR ONE BRIDGE ONLY

QUANTITIES FOR DECK

ITEM	UNIT	TOTAL
CLASS 'X' CONC.	Cu. Yds.	403
REINFORCING	Lbs.	126,423
STRUCTURAL STEEL	Lbs.	421,371

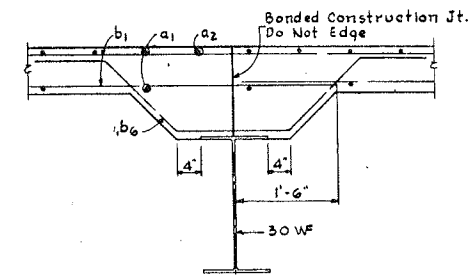

SECTION D-D AT CONSTRUCTION JOINT
Scale: 3/8" = 1'-0"

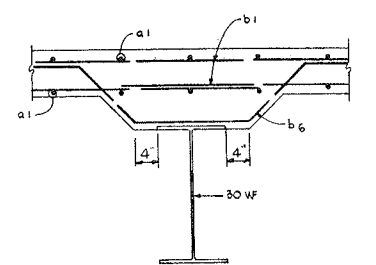


TYPICAL SECTION C-C
Scale: 3/8" = 1'-0"


NOTES:

For General Notes See Sheet #2.


For Reinforcing Details See Schedules Shts. 194-2

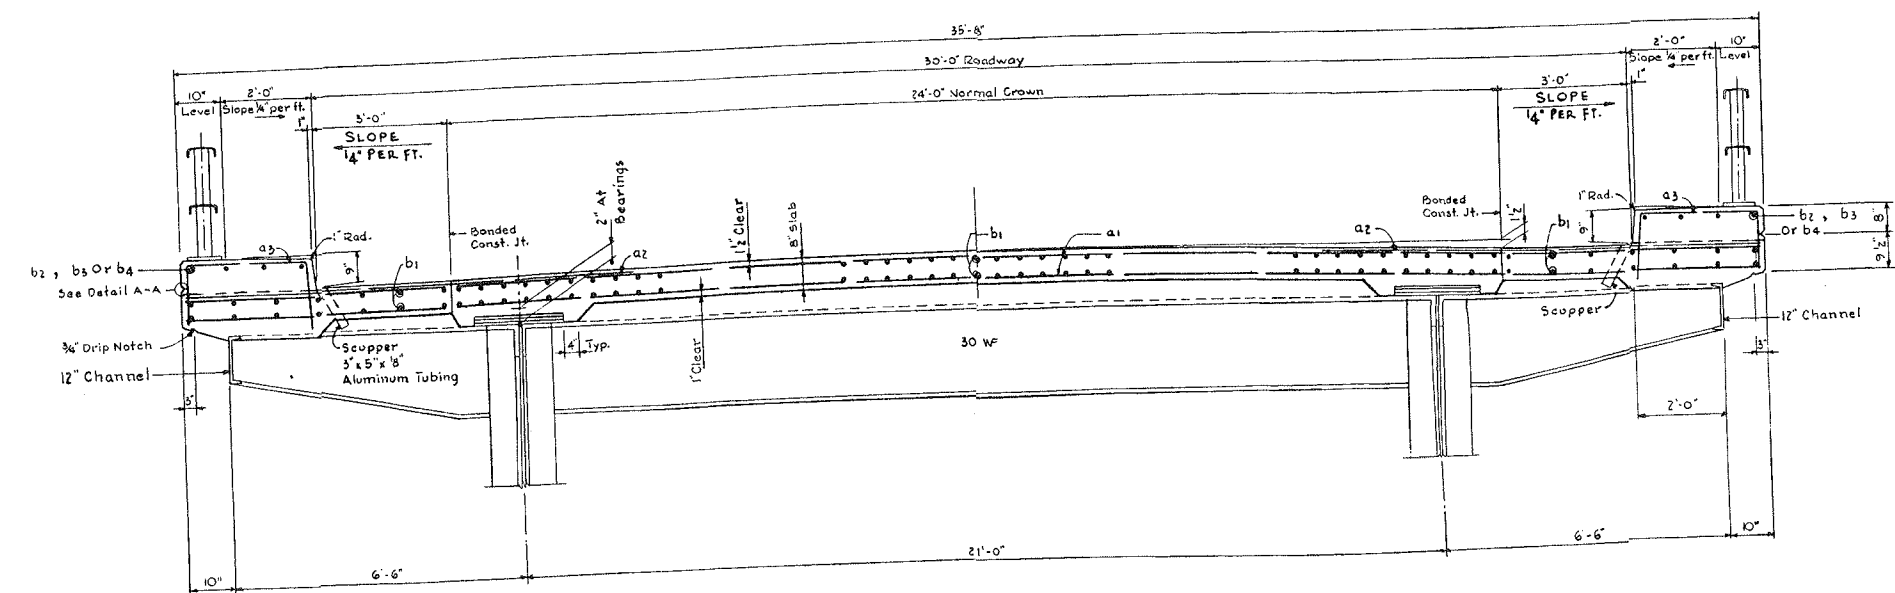

CROSS SECTION
Scale: 1/2" = 1'-0"

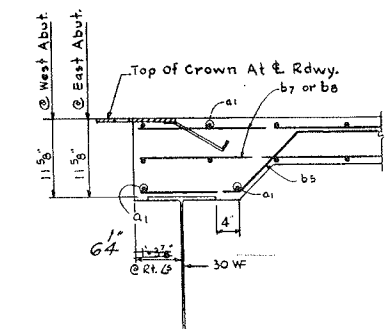

SECTION B-B
Scale: 3/4" = 1'-0"

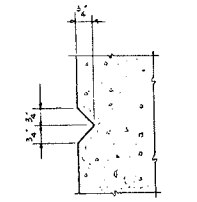

DETAIL A-A
Scale: 5" = 1'-0"

MACCABEE, CAMPBELL & ASSOCIATES CONSULTING ENGINEERS
177 WEST MADISON STREET CHICAGO, ILLINOIS

ILLINOIS DIVISION OF HIGHWAY
ROCKFORD BYPASS

F. A. ROUTE 194
PROJECT SECTION 3B
WINNEBAGO COUNTY

DECK PLAN PART I

FOR INFORMATION ONLY