

B.M. No. 35 4 NAILS IN ROOT OF 8" ELM
425'± LT. OF STA. 475+90, EL. 711.48

B.M. No. 36 P.K. NAIL IN ROOT V. SIDE OF 36" OAK
155'± LT. OF STA. 481+81, EL. 709.06

B.M. No. 37 P.K. NAIL IN W. ROOT OF 36" WILLOW
W. BANK CHUTE, 130'± LT. OF STA. 483+50, EL. 691.74

B.M. No. 38 3 NAILS IN N. SIDE OF 30" TWIN TREE
85'± RT. OF STA. 490+60, EL. 693.48

B.M. No. 39 P.K. NAIL IN E. ROOT OF 30" WILLOW
154'± RT. OF STA. 493+82, EL. 689.15

ROUTE NO.	SEC.	COUNTY	YEAR	SHEET
194	3B1	WINNEBAGO	25	3
STA. 475+00		TO STA. 505+00		
FED. ROAD DIST. NO. ILLINOIS				

B.M. No. 40 3 NAILS IN S. ROOT 30" OAK
130'± LT. OF STA. 498+60, EL. 718.69

John Aug. Johnson


Ella G. Dickenson

Sanitary District


John Aug. Johnson

John Aug. Johnson

PROPOSED IMPROVEMENT

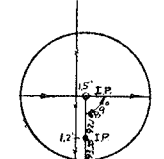

P.O.T. 481+81.56

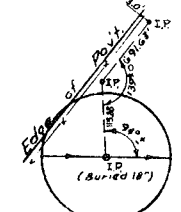


P.O.T. 500+08.00

SECTION 3F1 INCLUDES FURNISHING AND FABRICATING STRUCTURAL STEEL, FURNISHING AND APPLYING SHOP COAT OF PAINT AND THE DELIVERY OF THE STRUCTURAL STEEL FOR TWO BUILT-UP STEEL GIRDER DECK TYPE BRIDGES (ON THE ROCKFORD BELT LINE OVER ROCK RIVER) SPANS: 1 @ 120'-0", 1 @ 156'-0" AND 1 @ 120'-0" FROM STATION 490+32 TO STA. 494+28.

SECTION 3B1 INCLUDES THE CONSTRUCTION OF TWO BUILT-UP STEEL GIRDER DECK TYPE BRIDGES (ON THE ROCKFORD BELT LINE OVER ROCK RIVER) SPANS: 1 @ 120'-0", 1 @ 156'-0" AND 1 @ 120'-0" FROM STATION 490+32 TO STATION 494+28.

TREE REMOVAL
L.R. STA. 489+00 TO STA. 490+60 = 1.1 AC.
L.R. STA. 493+45 TO STA. 495+25 = 1.2 AC.

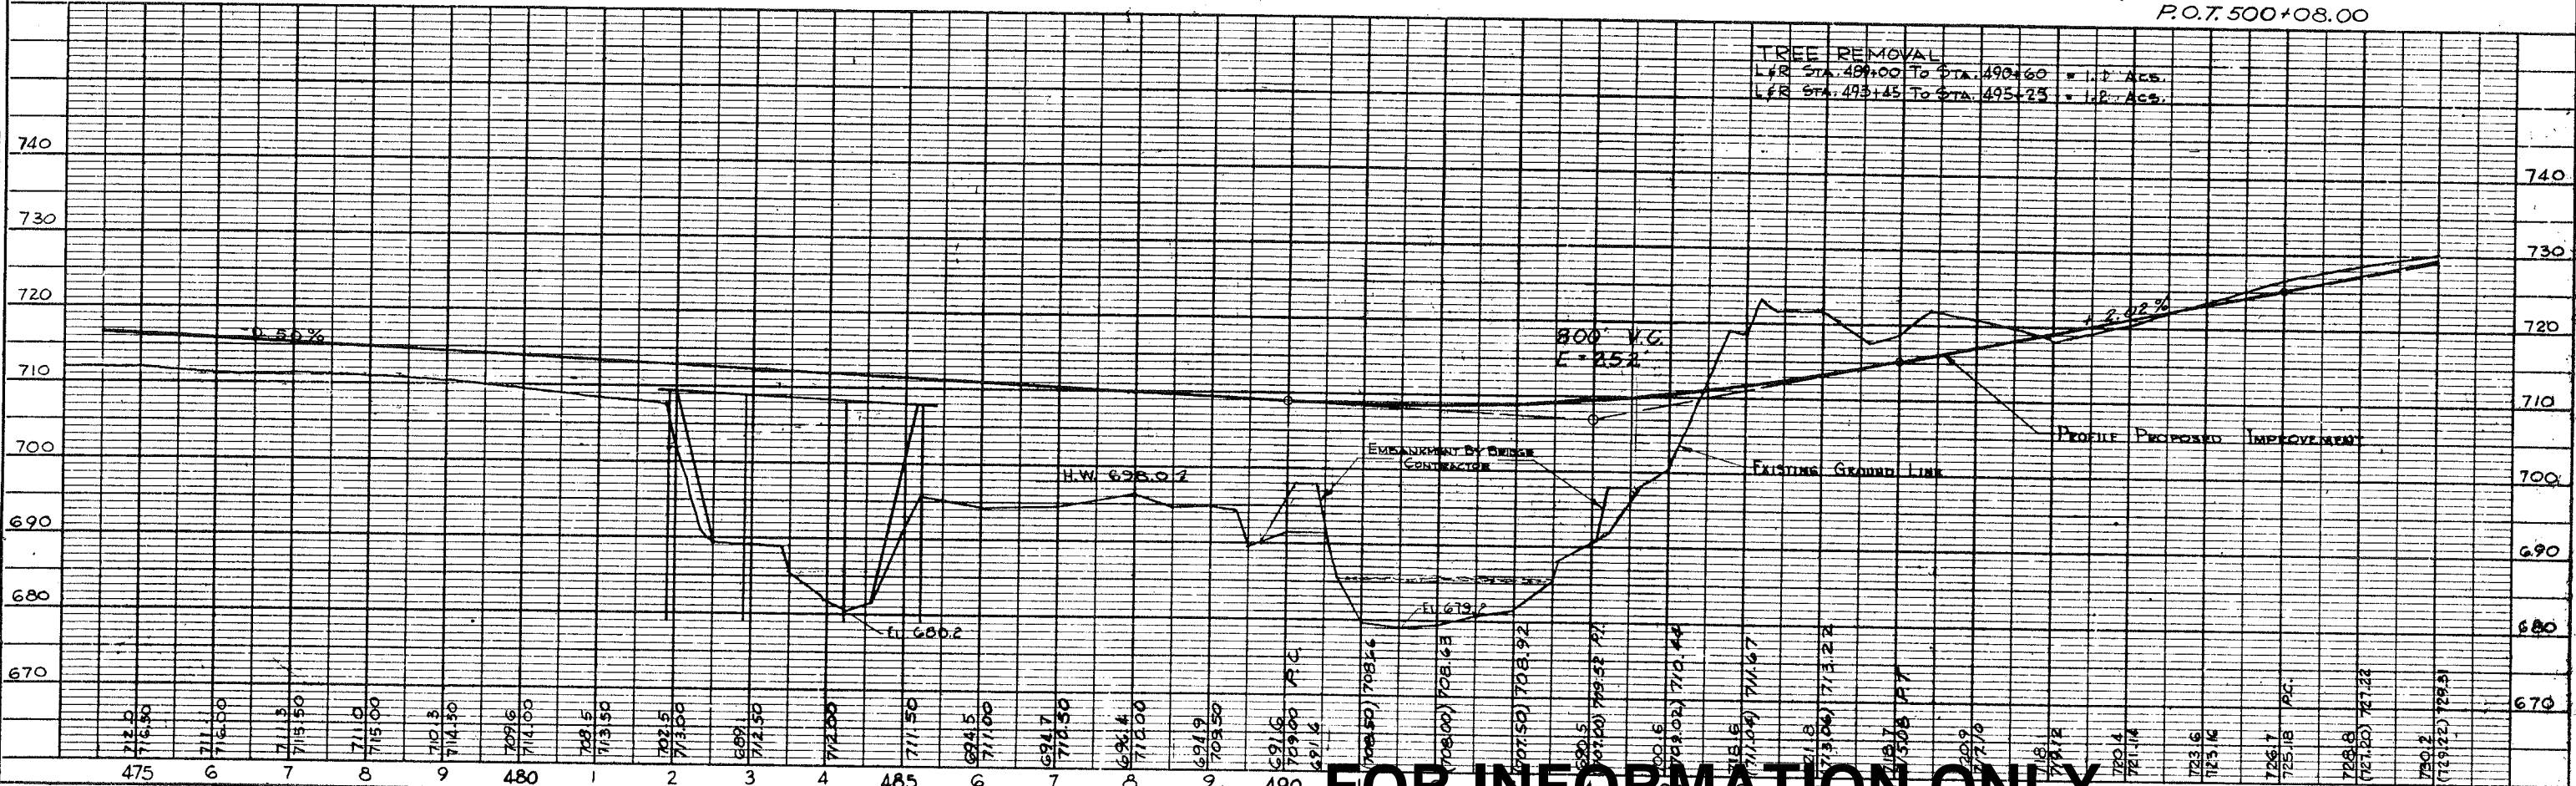

FOR INFORMATION ONLY