



ROUTE NO.	SEC.	COUNTY	TOTAL SHEETS	SHEET NO.
194	381	WINNEBAGO	25	9
STA.	TO STA.			
FED. ROAD DIST. NO. 7 ILLINOIS				

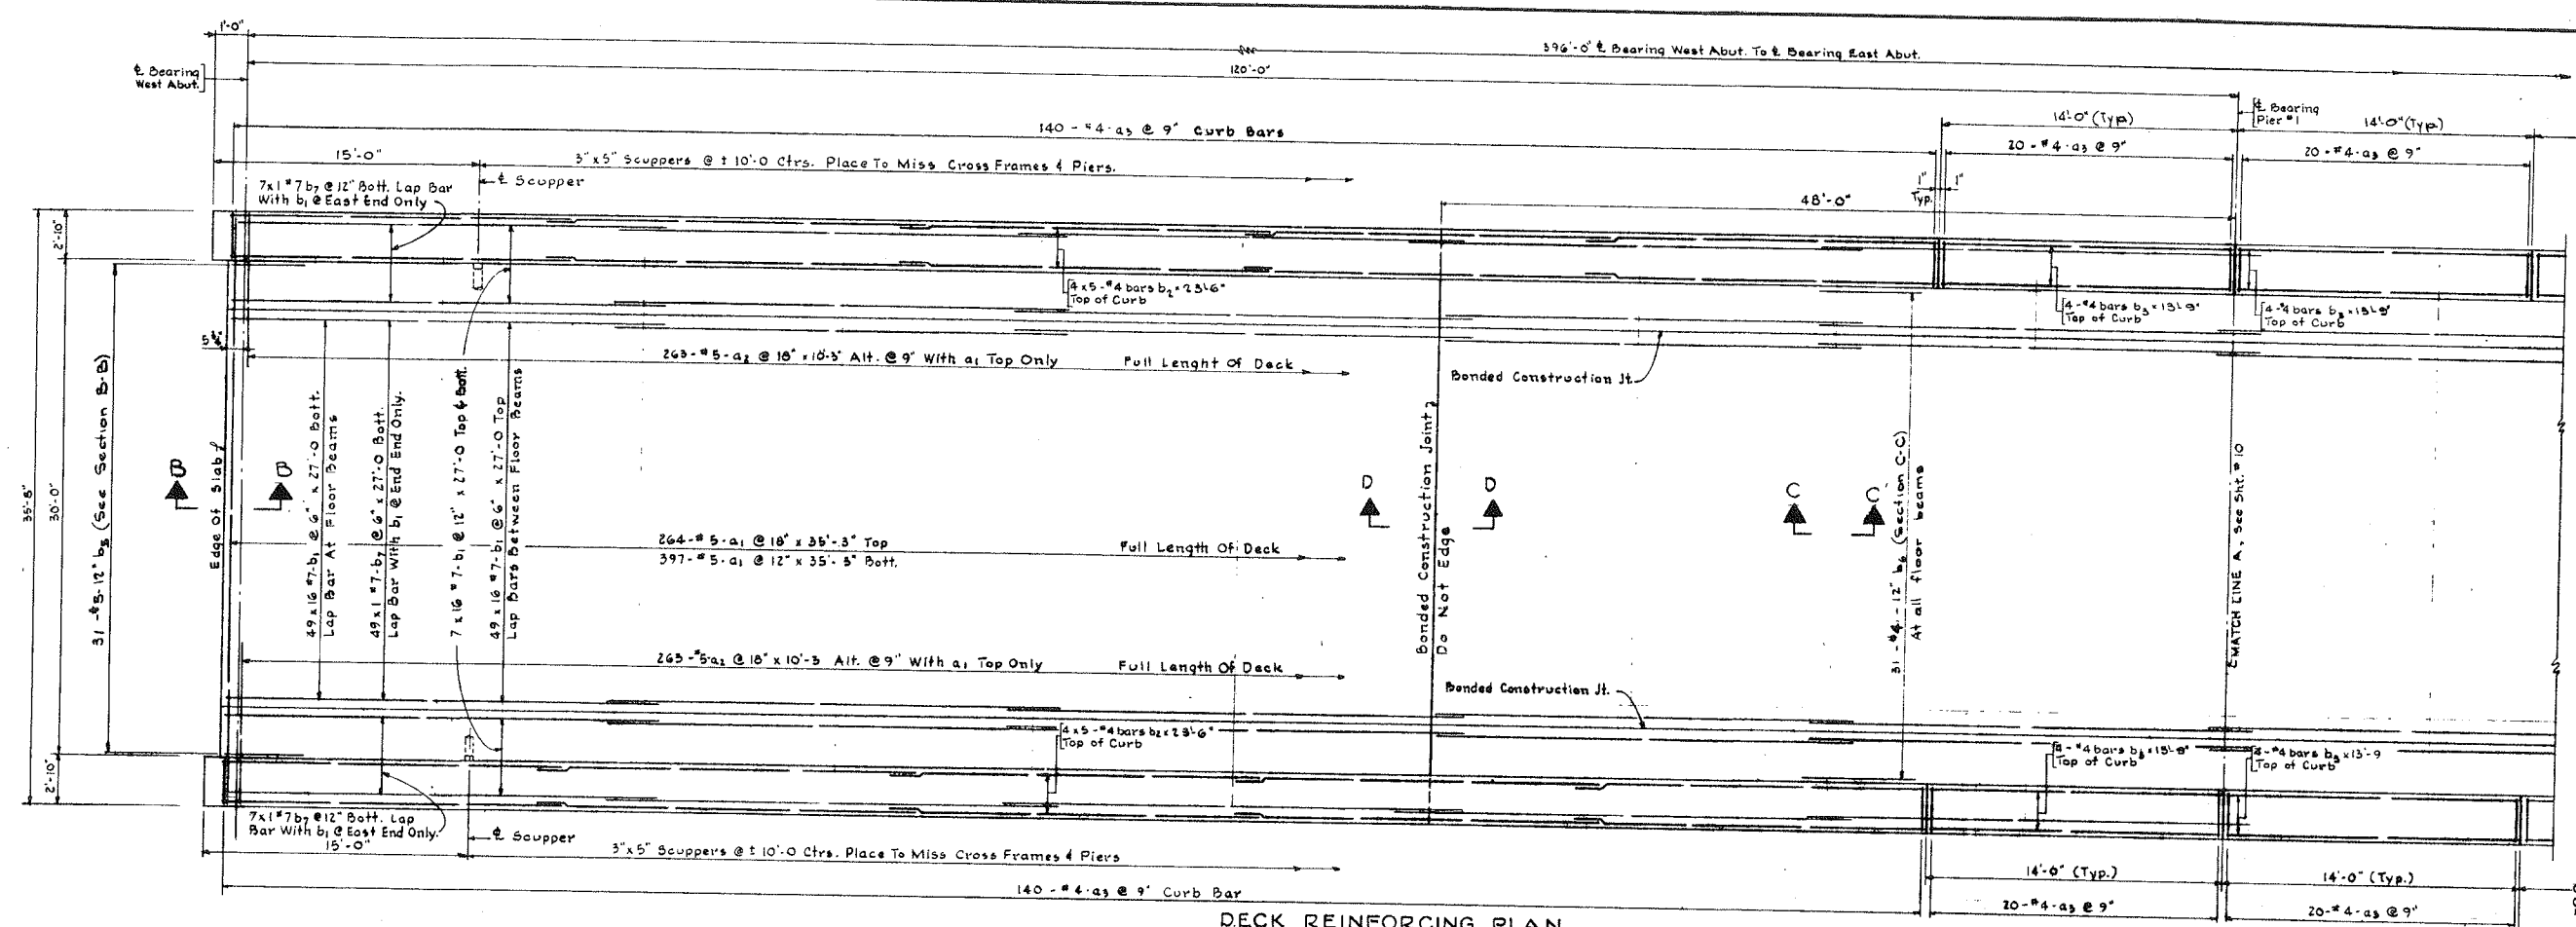


DECK REINFORCING PLAN
Scale: 3/4" = 1'-0"

Construction Joint In Curbs To Top Of Slab, 5" Aluminum Plate (45-H32)

Construction Joint In Curbs To Top Of Slab, 5" Aluminum Plate (45-H32)

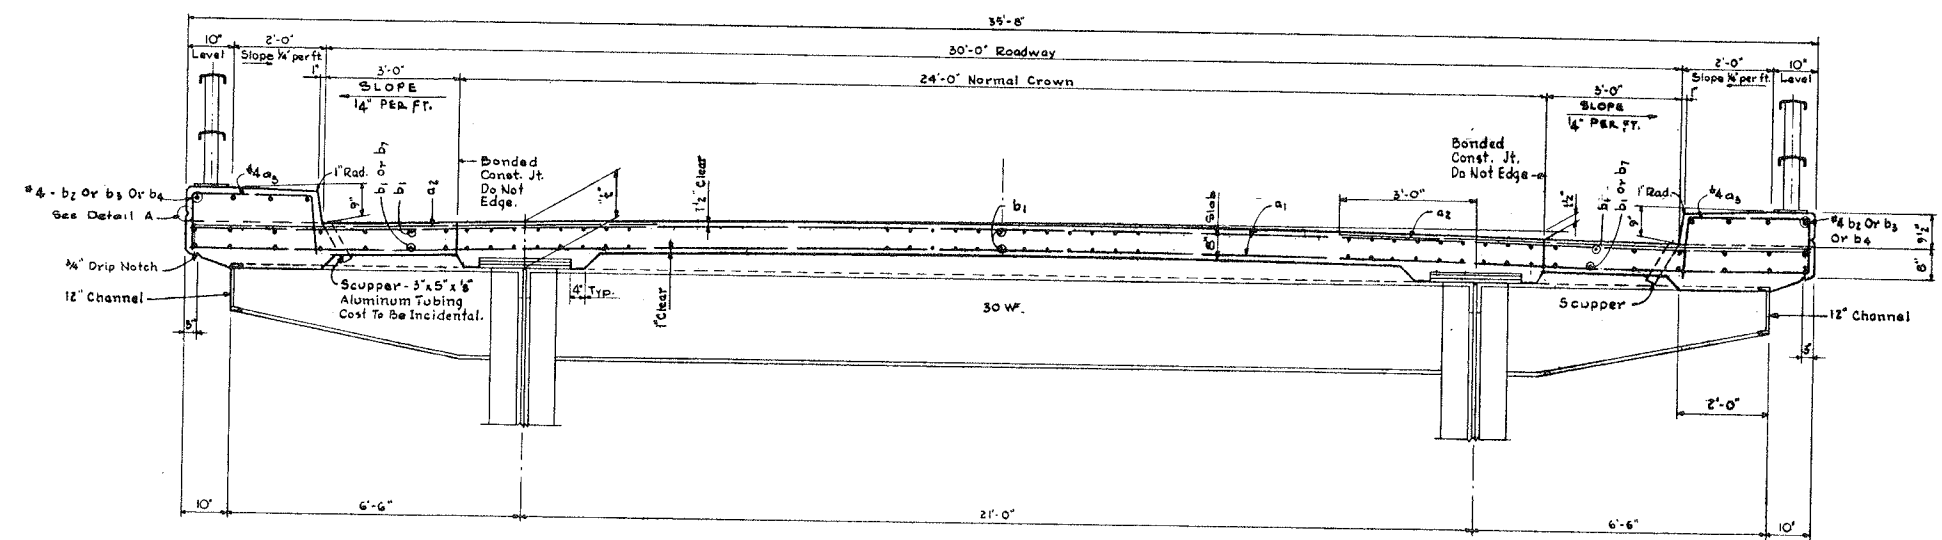


CROSS SECTION
Scale: 1/4" = 1'-0"

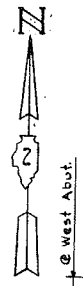


Bars b₂ Or b₃ Or b₄ Shall Not Pass Thru Construction Joints
Bars Designated 4 x 5 #4 Bars Indicates That There Are 4 Rows & Each Row Contains 5 Lengths of Bars


QUANTITIES FOR DECK		
ITEM	UNIT	TOTAL
CONCRETE	Cu. Yds.	1142
REINFORCING	lbs.	289026
STRUCTURAL STEEL	lbs.	1454896

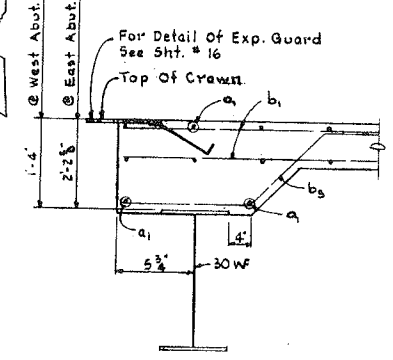


SECTION B-B
Scale: 3/4" = 1'-0"

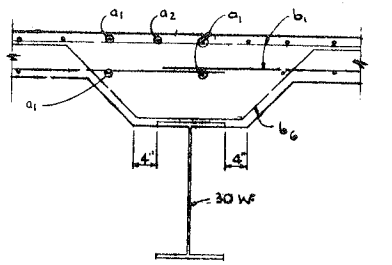

TYPICAL SECTION C-C
Scale: 3/4" = 1'-0"

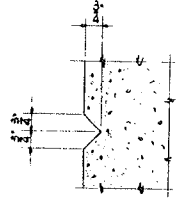

DETAIL A
Scale: 3" = 1'-0"

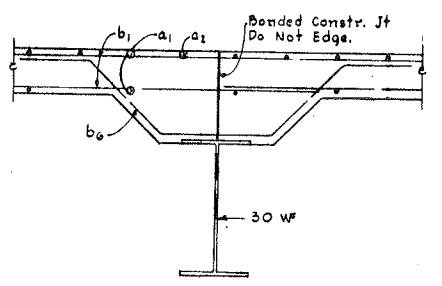

SECTION D-D AT CONSTRUCTION JOINT
Scale: 3/4" = 1'-0"

NOTES:
For General Notes See Sheet # 2.
For "t" Dimensions See Sheet # 10
For Reinforcing Details See Schedule, Shts. 18 & 19.

FOR INFORMATION ONLY

ILLINOIS DIVISION OF HIGHWAYS
ROCKFORD BYPASS
F. A. ROUTE 194
PROJECT SECTION 381
WINNEBAGO COUNTY
DECK PLAN PART I
Sheet 233 of 290