


ROUTE NO.	SEC.	COUNTY	TOTAL SHEETS	SHEET NO.
F.A.	301	WINNEBAGO	25	14
STA.	TO STA.			
P.A. ROAD DIST. NO. ILLINOIS				

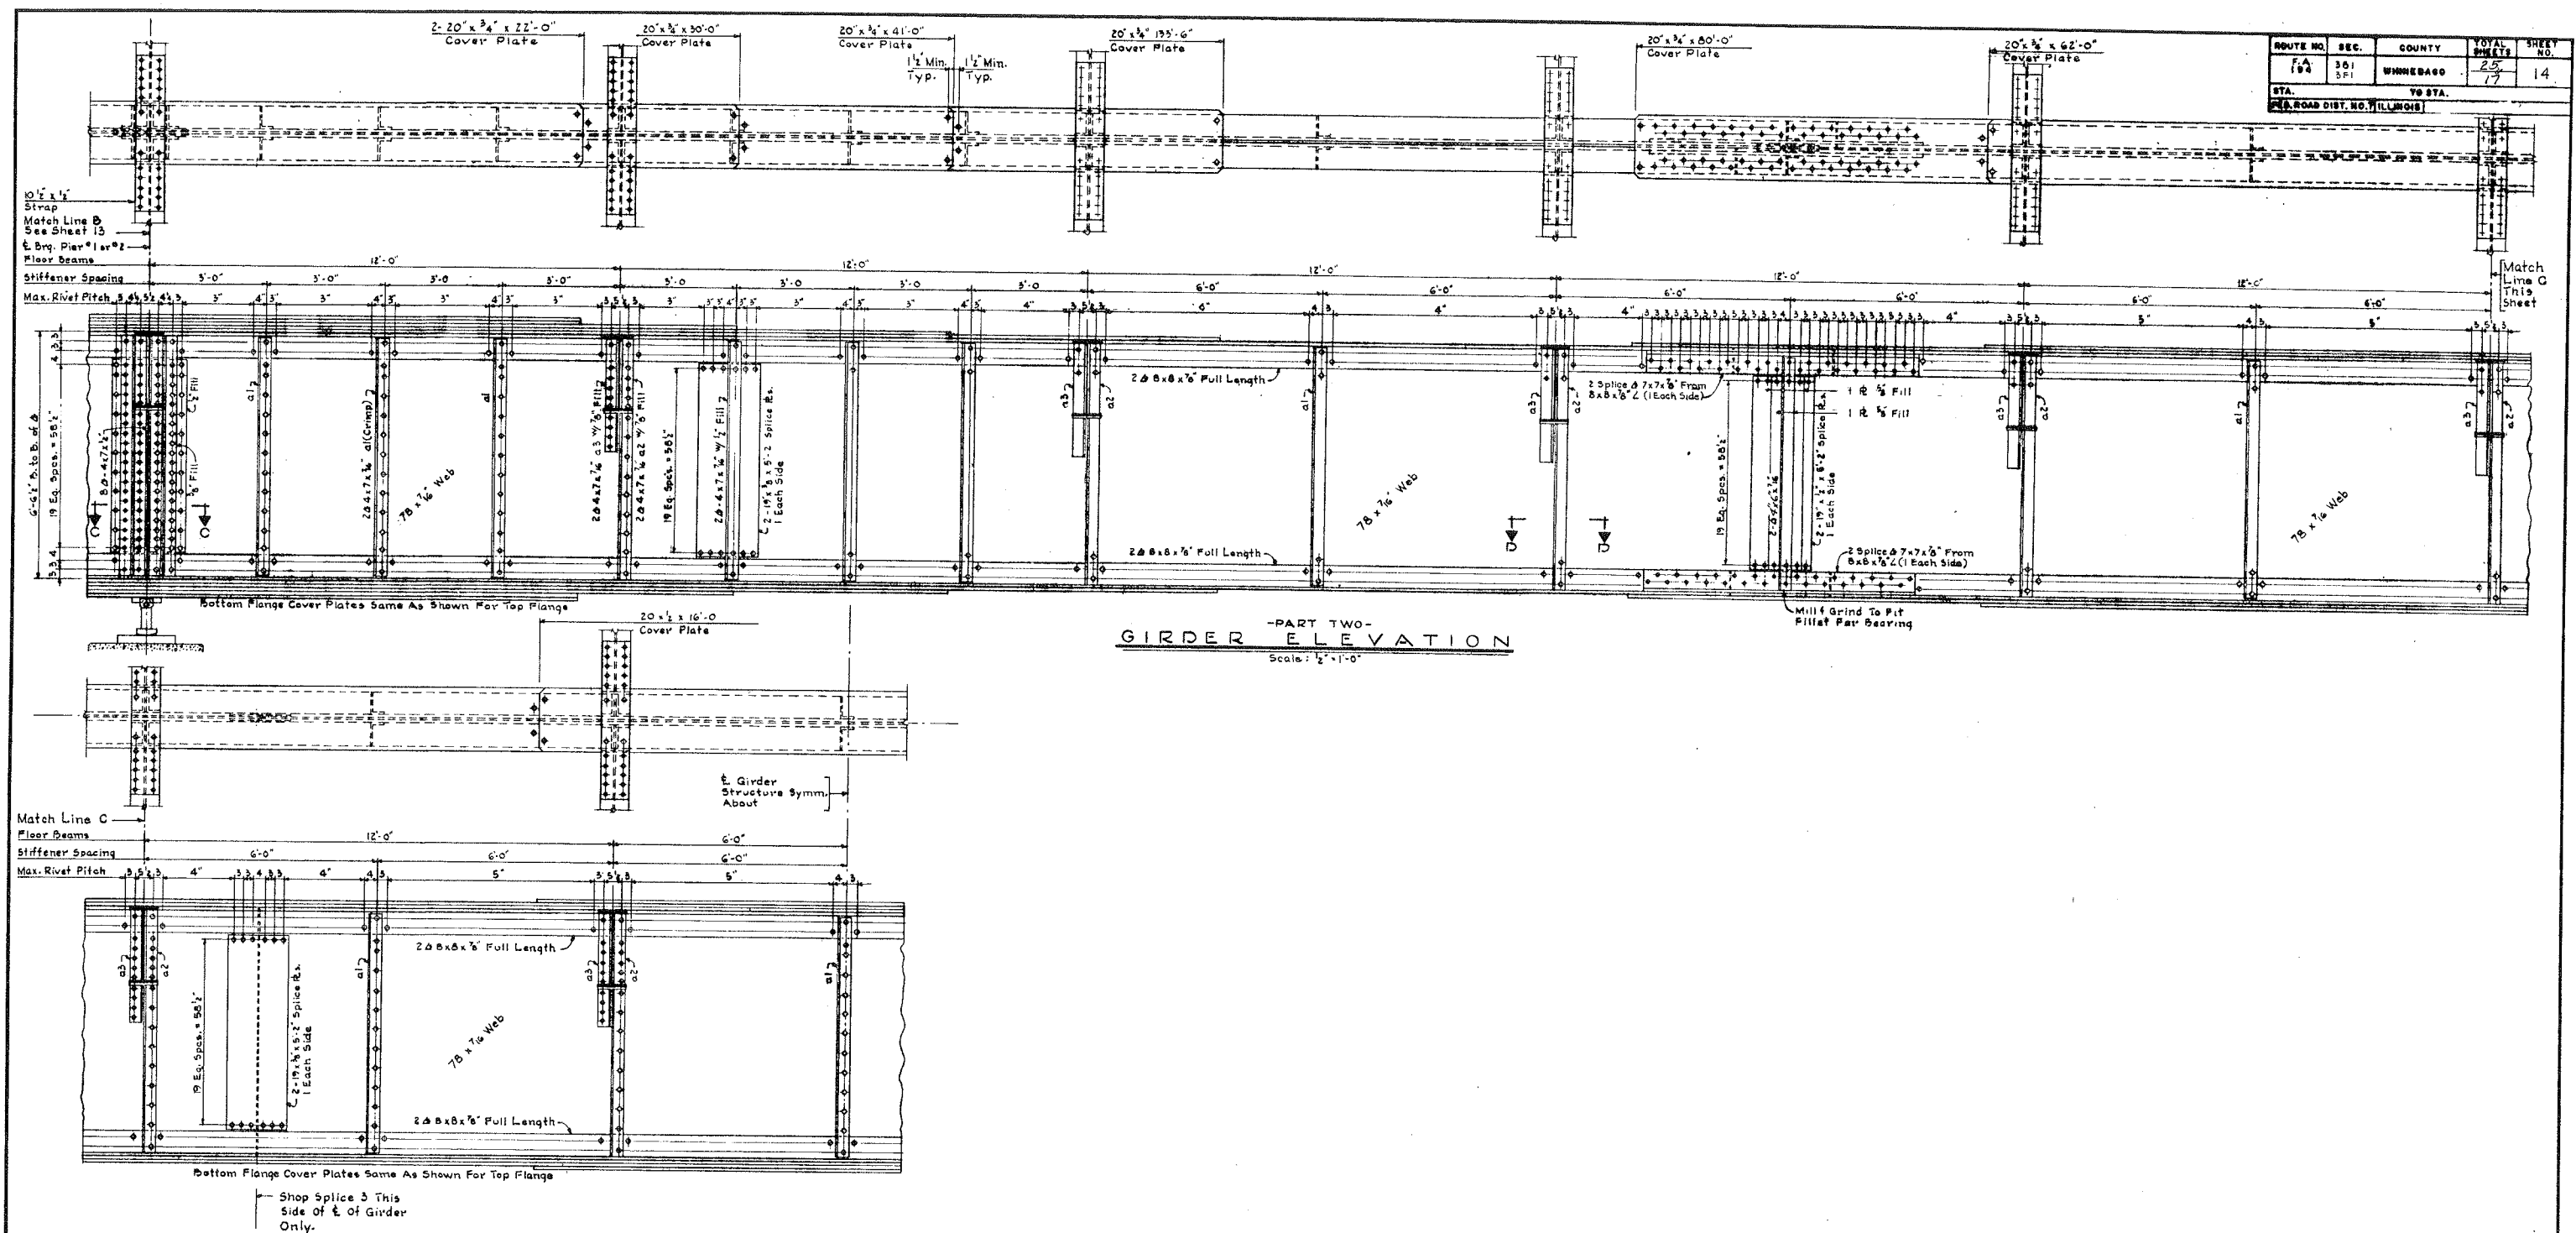

-PART TWO-
GIRDER ELEVATION
Scale: 1/2" = 1'-0"

NOTE:
For Notes See Sheet 12

ILLINOIS DIVISION OF HIGHWAYS
ROCKFORD BYPASS
F. A. ROUTE 194
PROJECT _____ SECTION 3.B.1
WINNEBAGO COUNTY

GIRDER DETAILS PART 2

FOR INFORMATION ONLY