

# BEVELED PIPE & GUARD DETAIL FOR MEDIAN CROSSOVER

## GENERAL NOTES:

Details shown hereon are for the construction of beveled pipe and guard. Alternate designs, methods of construction or materials may be submitted to the Engineer for approval. All methods of construction and materials involved shall conform to current Standard Specifications.

Reinforcing steel used in construction of "Beveled Pipe and Guard" shall be deformed bars meeting the requirements of Article 1006.10 of the Standard Specifications. All steel bars shall be hot-dip galvanized in accordance with ASTM A 123 specifications.


Concrete used in construction of the beveled pipe and guard shall be Class "SI" Concrete.

The corrugated metal pipe shall be cut to fit the 1:8 foreslope. Slots shall be cut into the C.M.P. for placement of the 'b' and 'c' bars. After the foreslope has been placed, the 'b' and 'c' bars shall be fitted into the slots cut in the C.M.P. so they will be in proper position when the concrete collar is poured.


This work shall be paid for at the contract unit price per Each for "Beveled Pipe and Guard", as shown hereon and as directed by the Engineer.

12 PIPE REINFORCING SCHEDULE			
Mark Req'd	Bar Size	Length	No.
a	5	110	2
b	5	32	2
c	8	34	10


18 PIPE REINFORCING SCHEDULE			
Mark Req'd	Bar Size	Length	No.
a	5	162	2
b	5	38	2
c	8	40	18

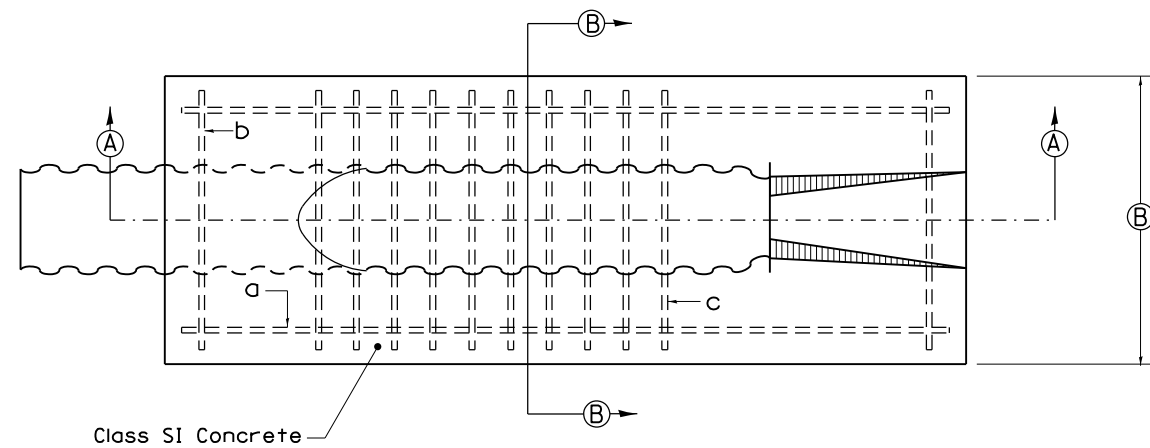

PLAN VIEW

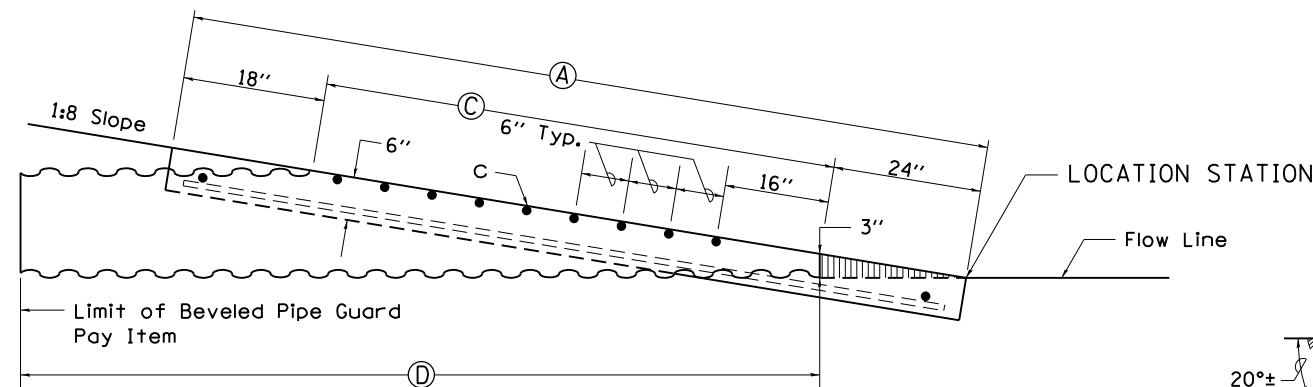


SECTION A-A

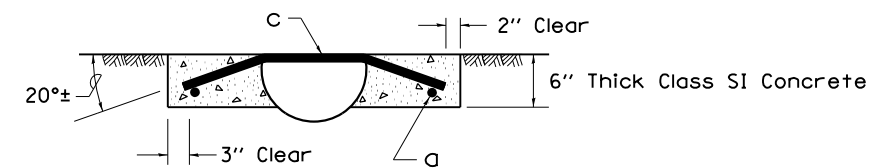

SECTION B-B

TABLE OF DIMENSIONS				
PIPE SIZE	A	B	C	D
12	9' - 6"	36	6'	10'
18	13' - 10"	42	10' - 4"	14' - 10"

## TYPICAL SECTION THRU CENTERLINE OF MEDIAN CROSSOVER

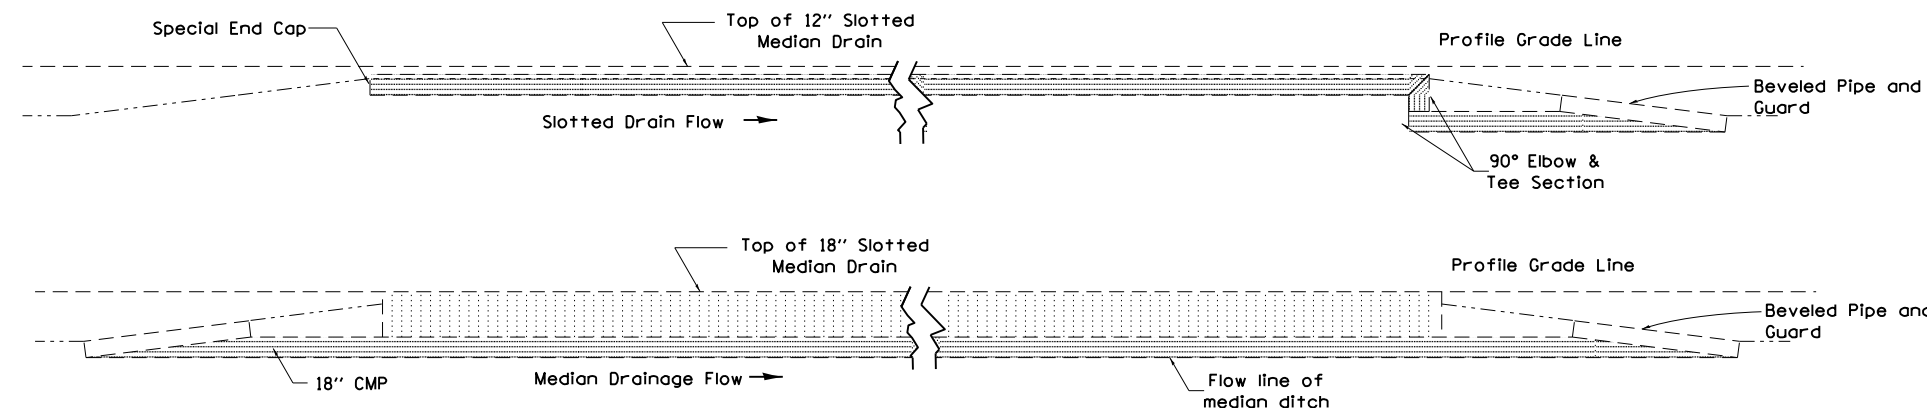

ALL DIMENSIONS ARE IN INCHES UNLESS OTHERWISE NOTED.

## BEVELED PIPE & GUARD DETAIL FOR MEDIAN CROSSOVER

86.1

FILE NAME = D264019-ah-t-02-Detail.dgn  
 MODEL = Default  
 PLOT DRIVER = VBA:IDOT.PDF...1x17.plt



USER NAME = rgoertz	DESIGNED -	REVISED - 5-27-09
PLOT SCALE = 48.0000' / in.	DRAWN -	REVISED -
PLOT DATE = 8/16/2013	CHECKED - CMS	REVISED -
	DATE - 07/01/2013	REVISED -

STATE OF ILLINOIS  
 DEPARTMENT OF TRANSPORTATION

REGION 2 / DISTRICT 2 STANDARD

SCALE: SHEET NO. OF SHEETS STA. TO STA.

F.A.P. RTE.	SECTION	COUNTY	TOTAL SHEETS	SHEET NO.
301	3BR & 3BR-1	WINNEBAGO	290	260
CONTRACT NO. 64D19				
FED. ROAD DIST. NO. ILLINOIS FED. AID PROJECT				