


DATE	
BY	
SURVEYED	
PLOTTED	
TEMPLATE	
AREAS	
CHECKED	
NO.	

DATE	
BY	
SURVEYED	
PLOTTED	
TEMPLATE	
AREAS	
CHECKED	
NO.	

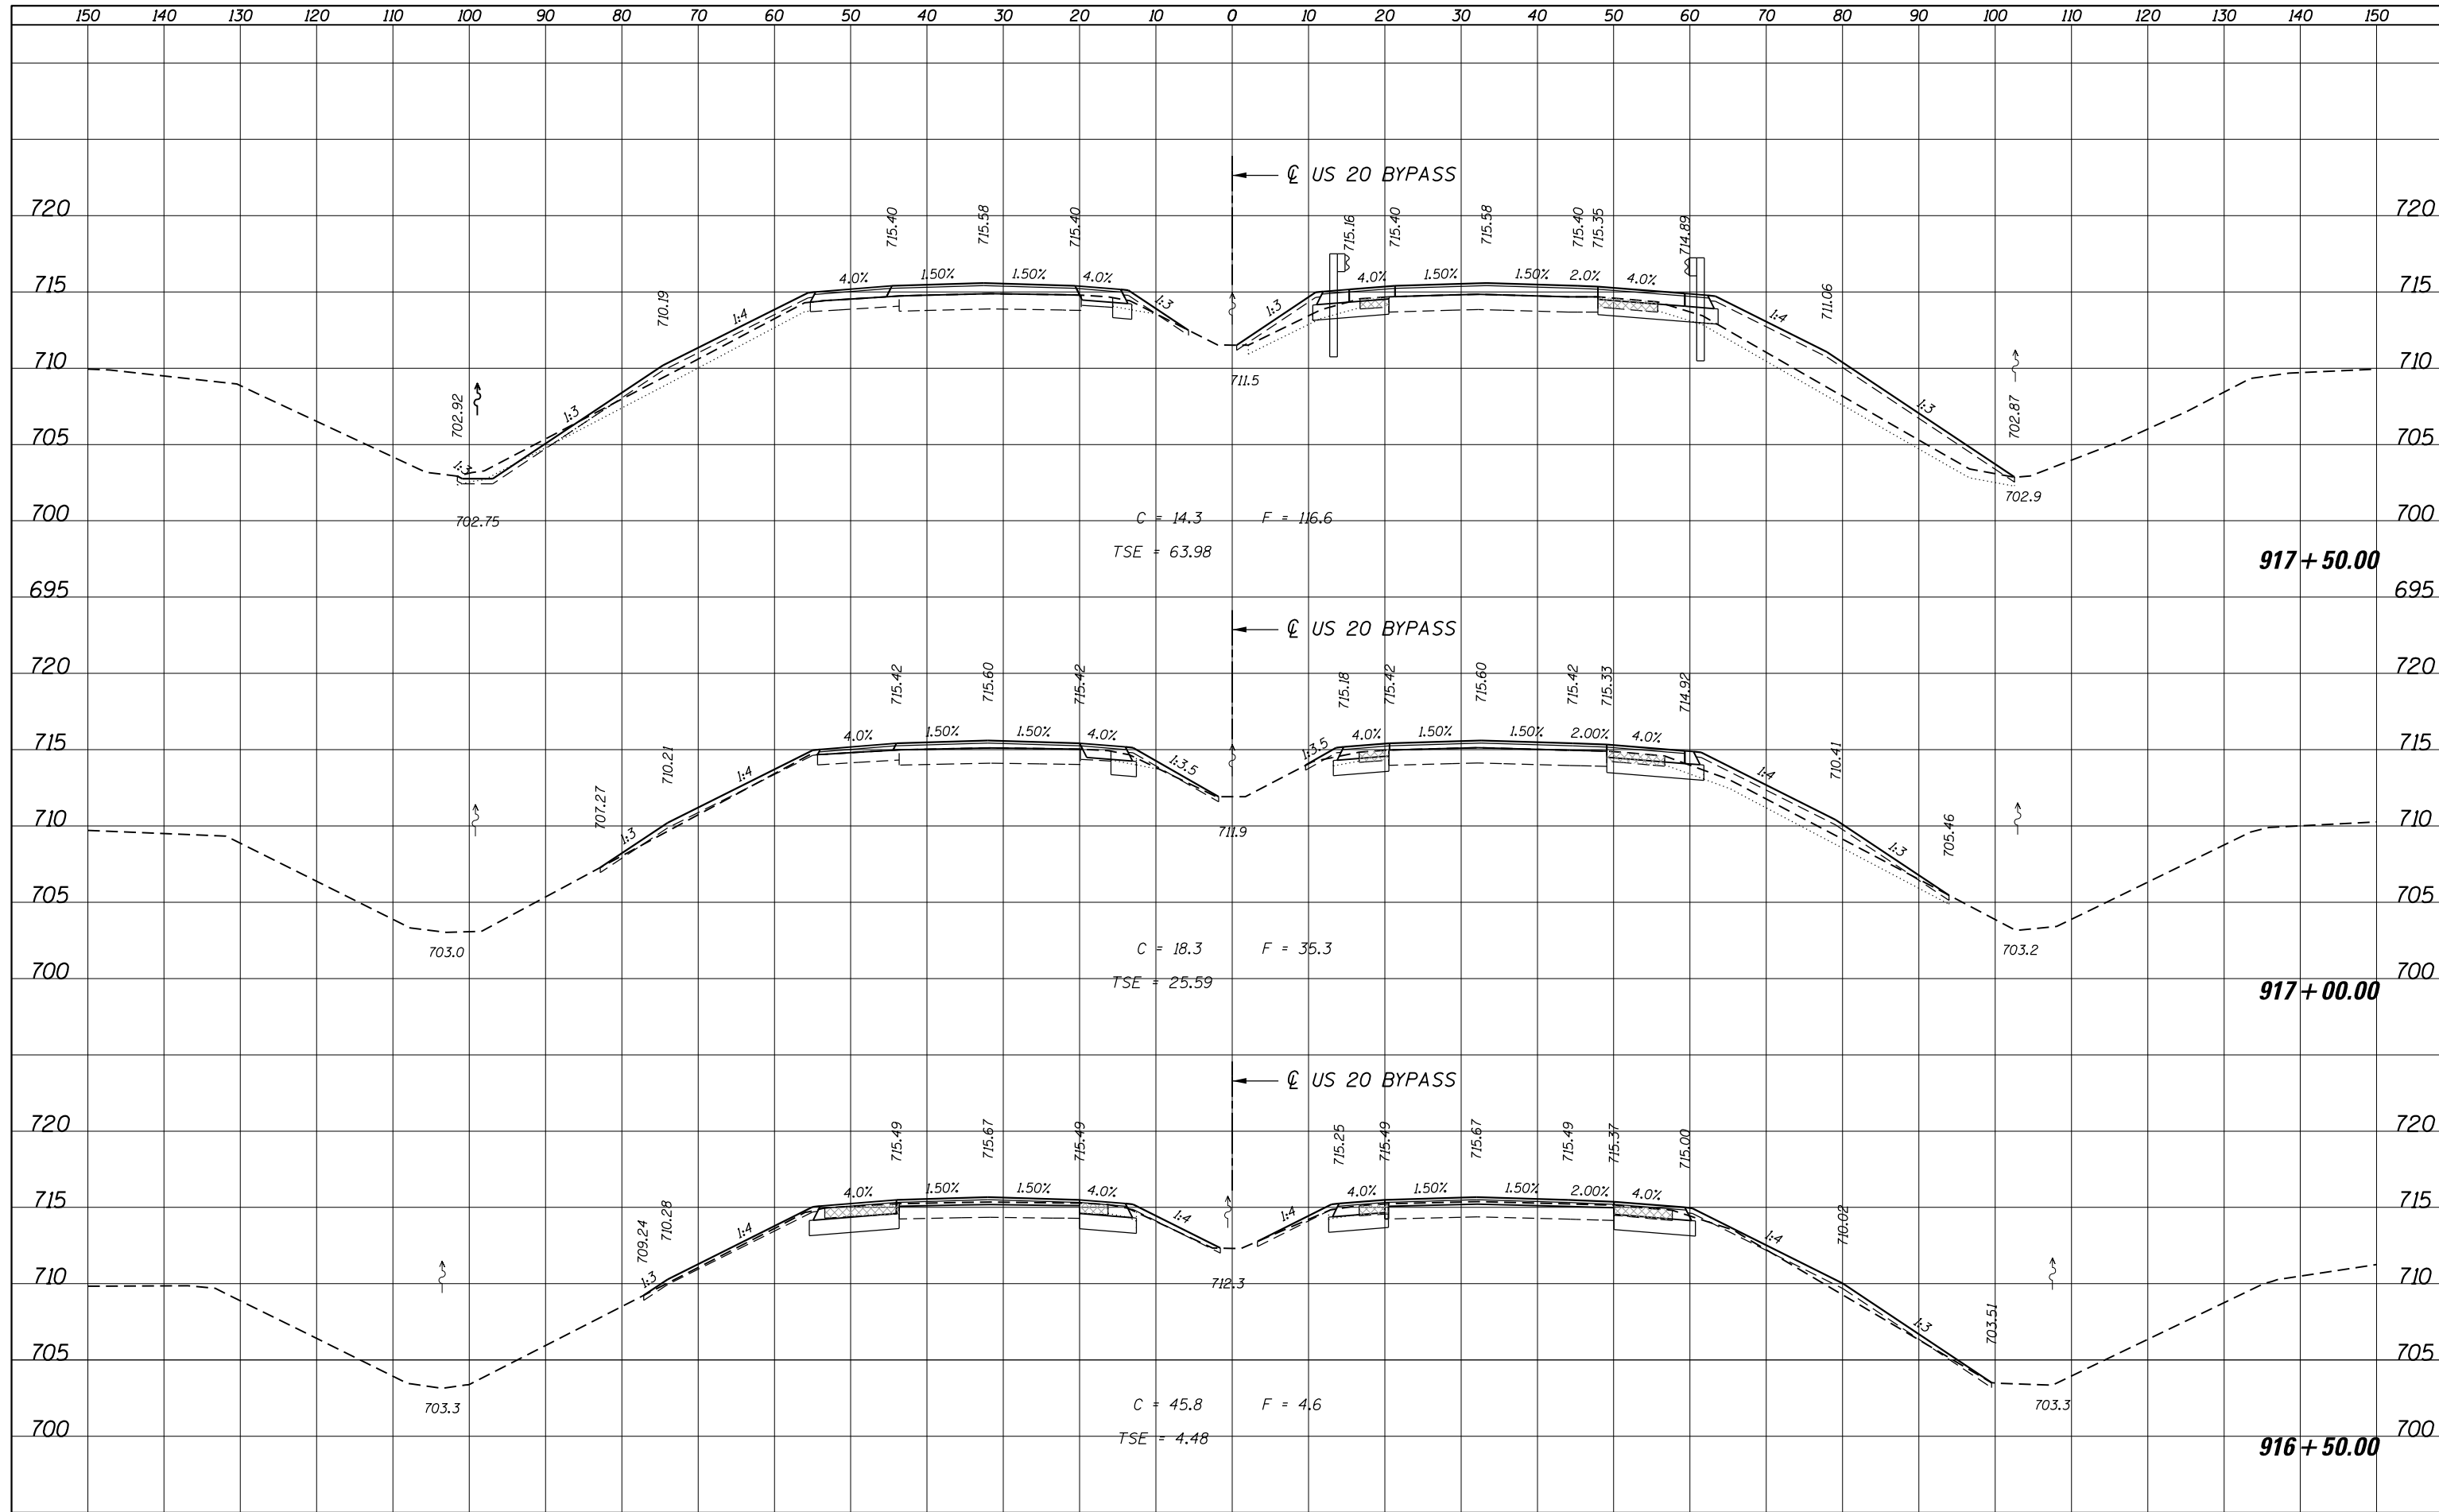

FILE NAME = D264019-sht-XS-US20.dgn

USER NAME = rgoertz
 PLOT SCALE = 20.0000' / in.
 PLOT DATE = 8/16/2013

DESIGNED	-	JEB	REVISED	-
DRAWN	-	JEB	REVISED	-
CHECKED	-	CMS	REVISED	-
DATE	-	07/01/2013	REVISED	-

STATE OF ILLINOIS
 DEPARTMENT OF TRANSPORTATION

CROSS SECTIONS
 US 20 BYPASS

SCALE: SHEET OF SHEETS STA. 916+50.00 TO STA. 917+50.00

F.A.P. RTE.	SECTION	COUNTY	TOTAL SHEETS	SHEET NO.
301	3BR & 3BR-1	WINNEBAGO	290	268
			CONTRACT NO. 64019	
ILLINOIS FED. AID PROJECT				