


DATE	
BY	
SURVEYED	
PLOTTED	
TEMPLATE	
AREAS	
CHECKED	
NO.	

DATE	
BY	
SURVEYED	
PLOTTED	
TEMPLATE	
AREAS	
CHECKED	
NO.	

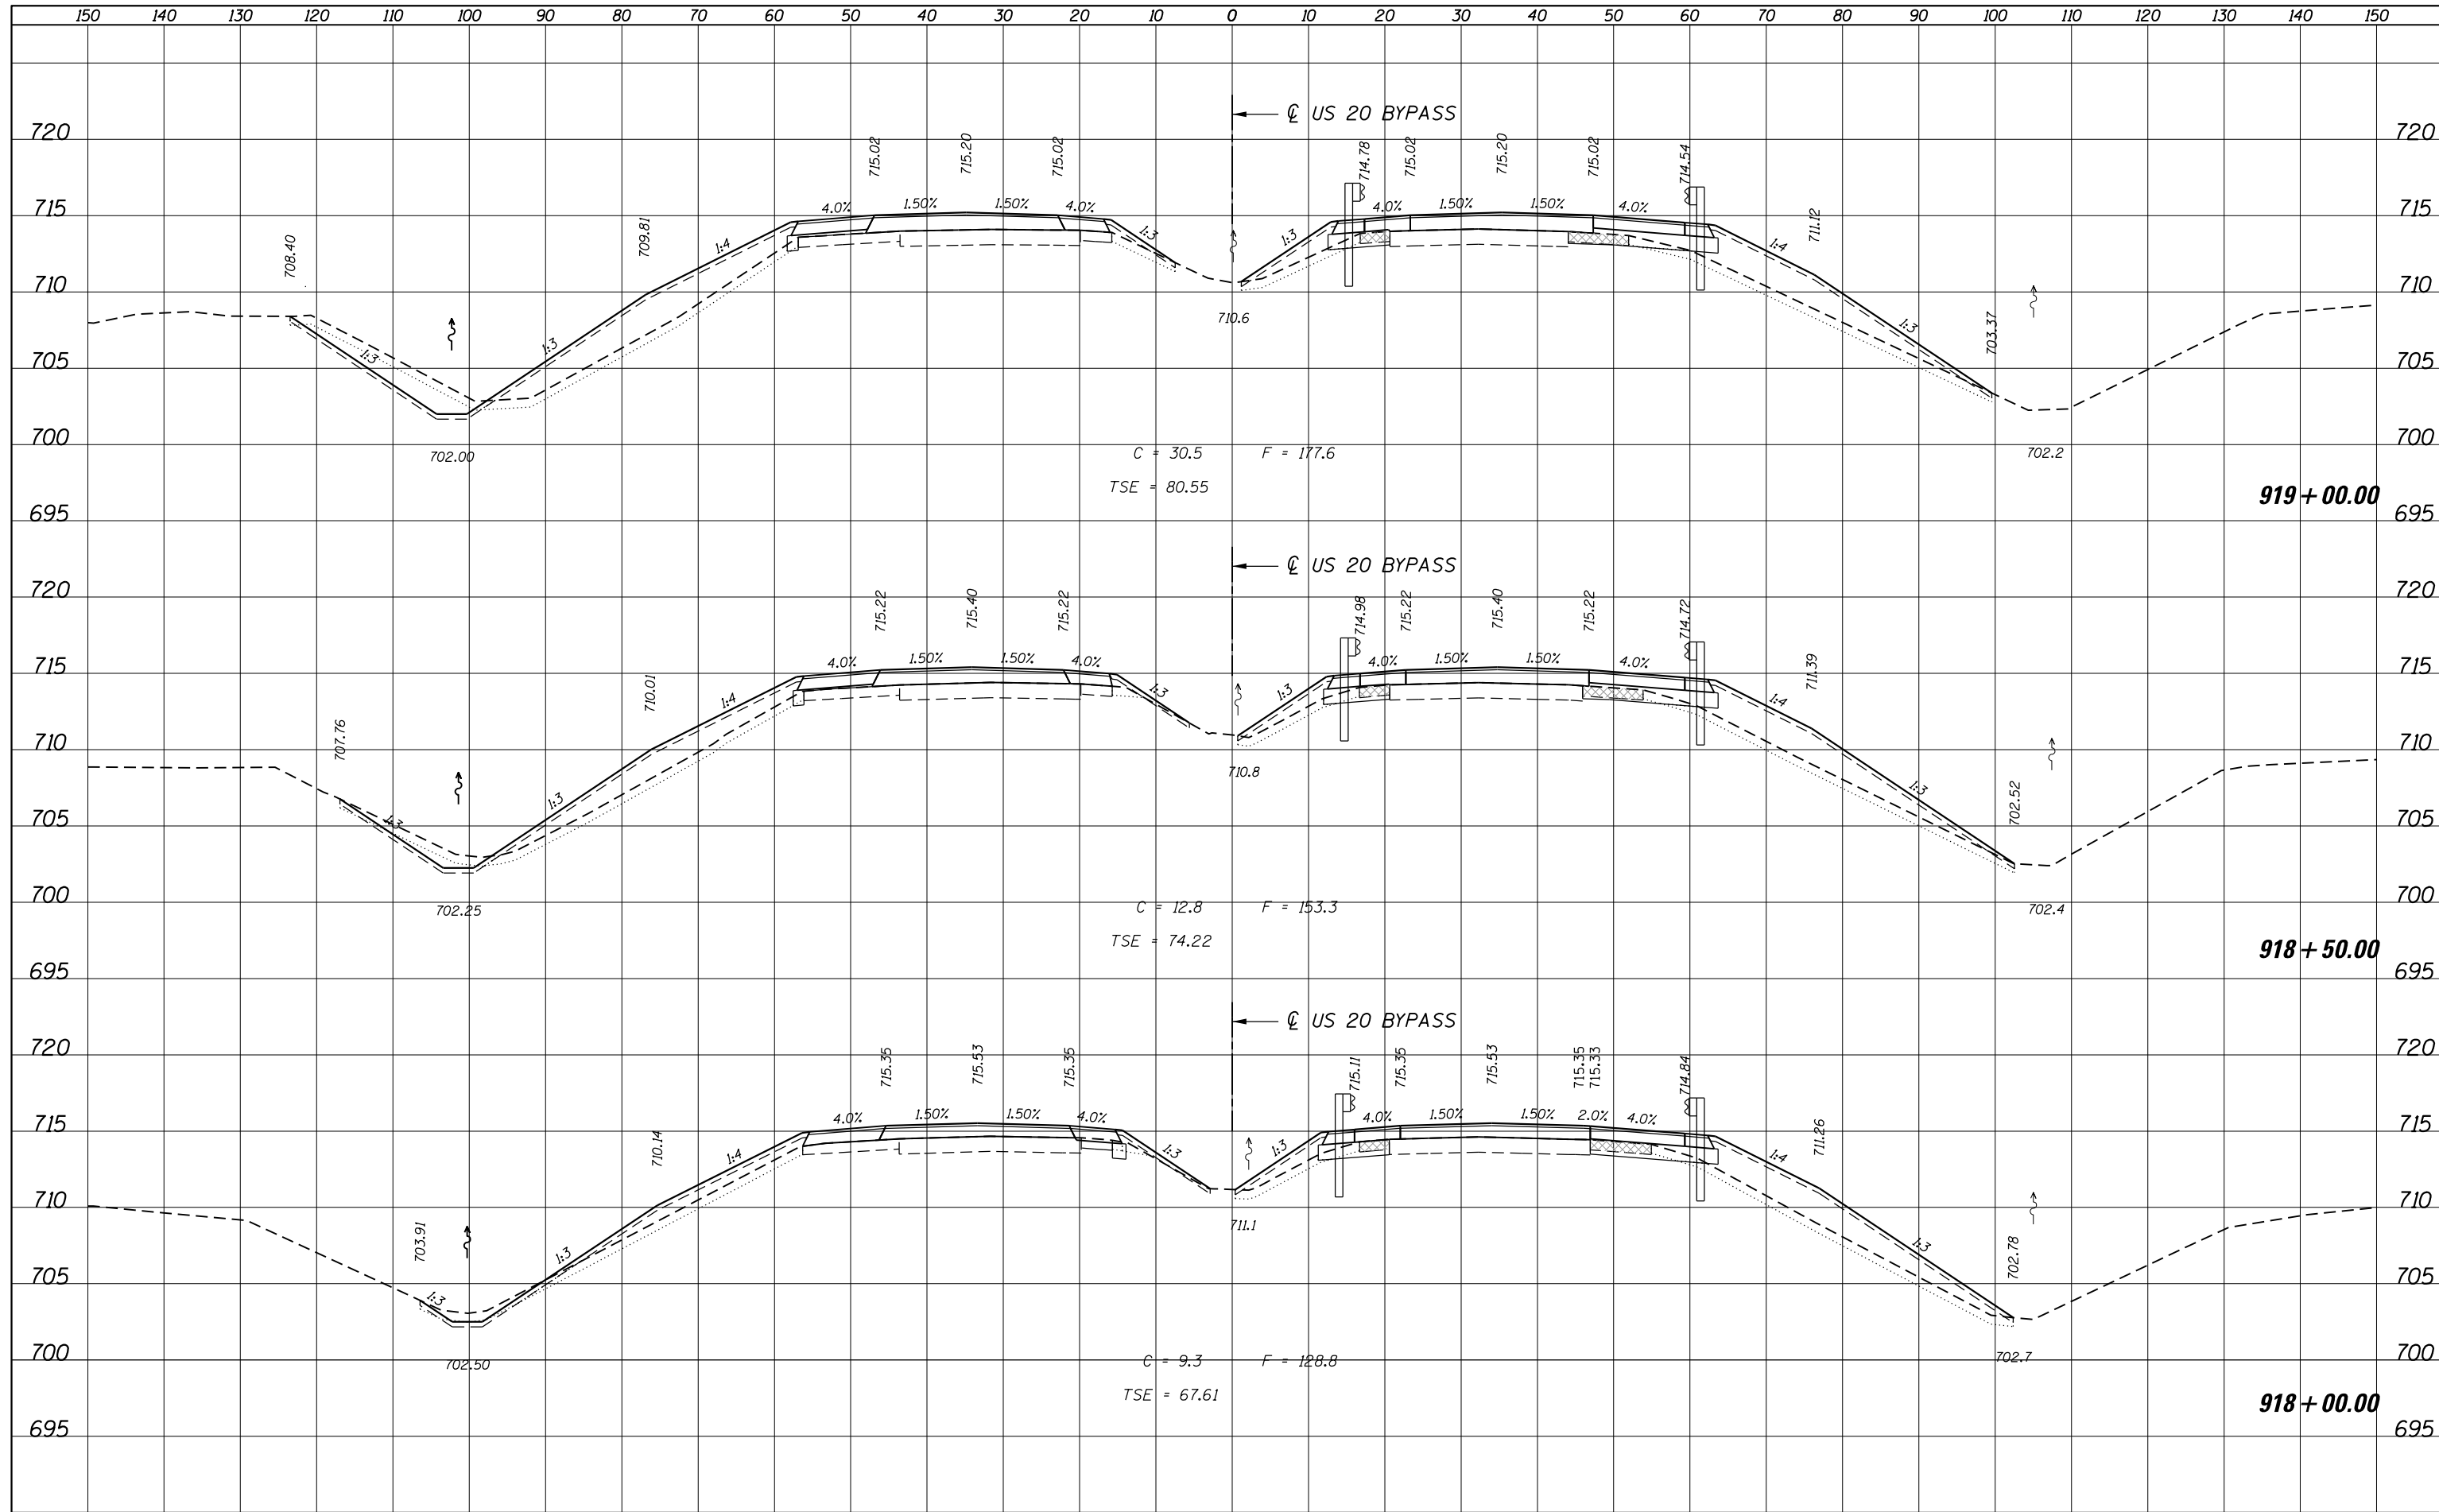

FILE NAME = D264019-sht-XS-US20.dgn
 MODELNAME

USER NAME = rgoertz	DESIGNED - JEB	REVISIED -
PLOT SCALE = 20.0000' / in.	DRAWN - JEB	REVISIED -
PLOT DATE = 8/16/2013	CHECKED - CMS	REVISIED -
	DATE - 07/01/2013	REVISIED -

**STATE OF ILLINOIS
DEPARTMENT OF TRANSPORTATION**

**CROSS SECTIONS
US 20 BYPASS**
 SCALE: SHEET OF SHEETS STA. 918+00.00 TO STA. 919+00.00

F.A.P. RTE. 301	SECTION 3BR & 3BR-1	COUNTY WINNEBAGO	TOTAL SHEETS 290	SHEET NO. 269
			CONTRACT NO. 64D19	
ILLINOIS FED. AID PROJECT				