


DATE	
BY	
FINAL SURVEY	SURVEYED
NOTE BOOK	PLOTTED
NO.	TEMPLATE
	AREAS CHECKED
	AREAS CHECKED

DATE	
BY	
ORIGINAL SURVEY	SURVEYED
NOTE BOOK	PLOTTED
NO.	TEMPLATE
	AREAS CHECKED
	AREAS CHECKED

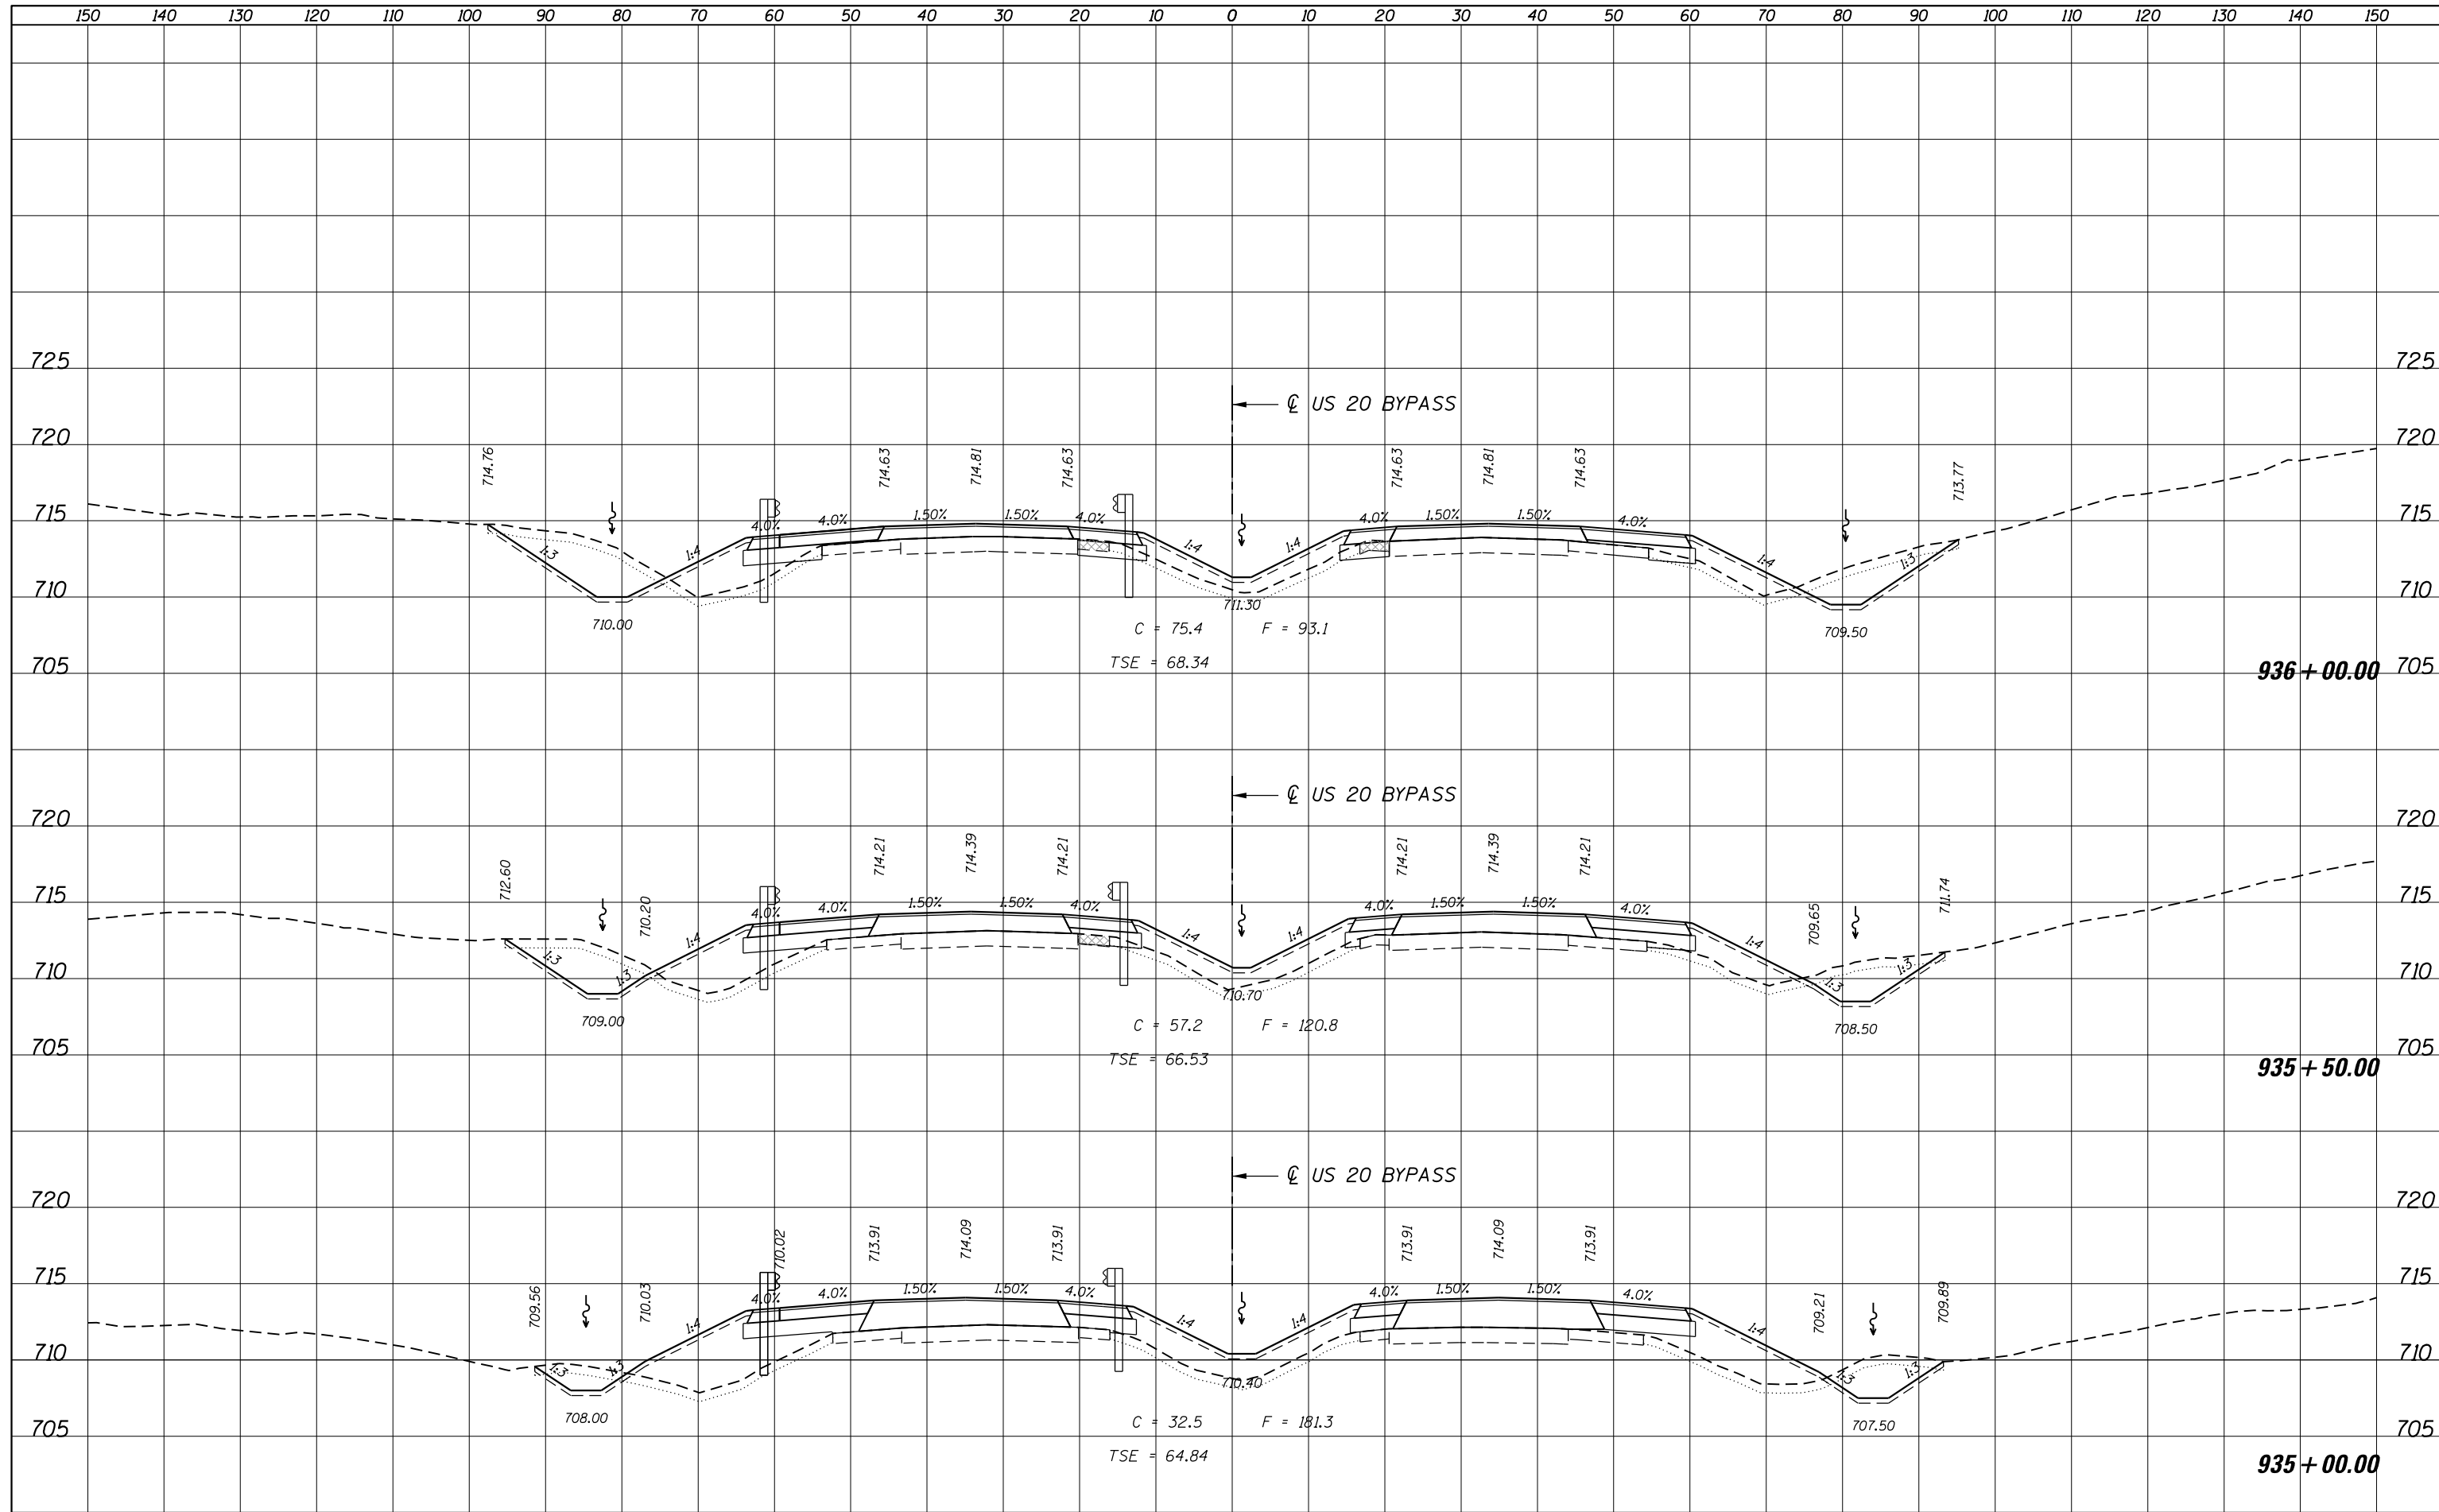

FILE NAME = D264019-sht-XS-US20.dgn

USER NAME = rgoertz  
 DESIGNED - JEB  
 DRAWN - JEB  
 CHECKED - CMS  
 DATE - 07/01/2013

REVISED -  
 REVISED -  
 REVISED -  
 REVISED -

STATE OF ILLINOIS  
 DEPARTMENT OF TRANSPORTATION

CROSS SECTIONS  
 US 20 BYPASS  
 SCALE: SHEET OF SHEETS STA. 935+00.00 TO STA. 936+00.00

F.A.P. RTE.	SECTION	COUNTY	TOTAL SHEETS	SHEET NO.
301	3BR & 3BR-1	WINNEBAGO	290	285
CONTRACT NO. 64D19			ILLINOIS FED. AID PROJECT	