


DATE	
BY	
SURVEYED	
PLOTTED	
TEMPLATE	
AREAS	
CHECKED	
FINAL SURVEY	
NOTE BOOK	
NO.	

DATE	
BY	
SURVEYED	
PLOTTED	
TEMPLATE	
AREAS	
CHECKED	
ORIGINAL SURVEY	
NOTE BOOK	
NO.	

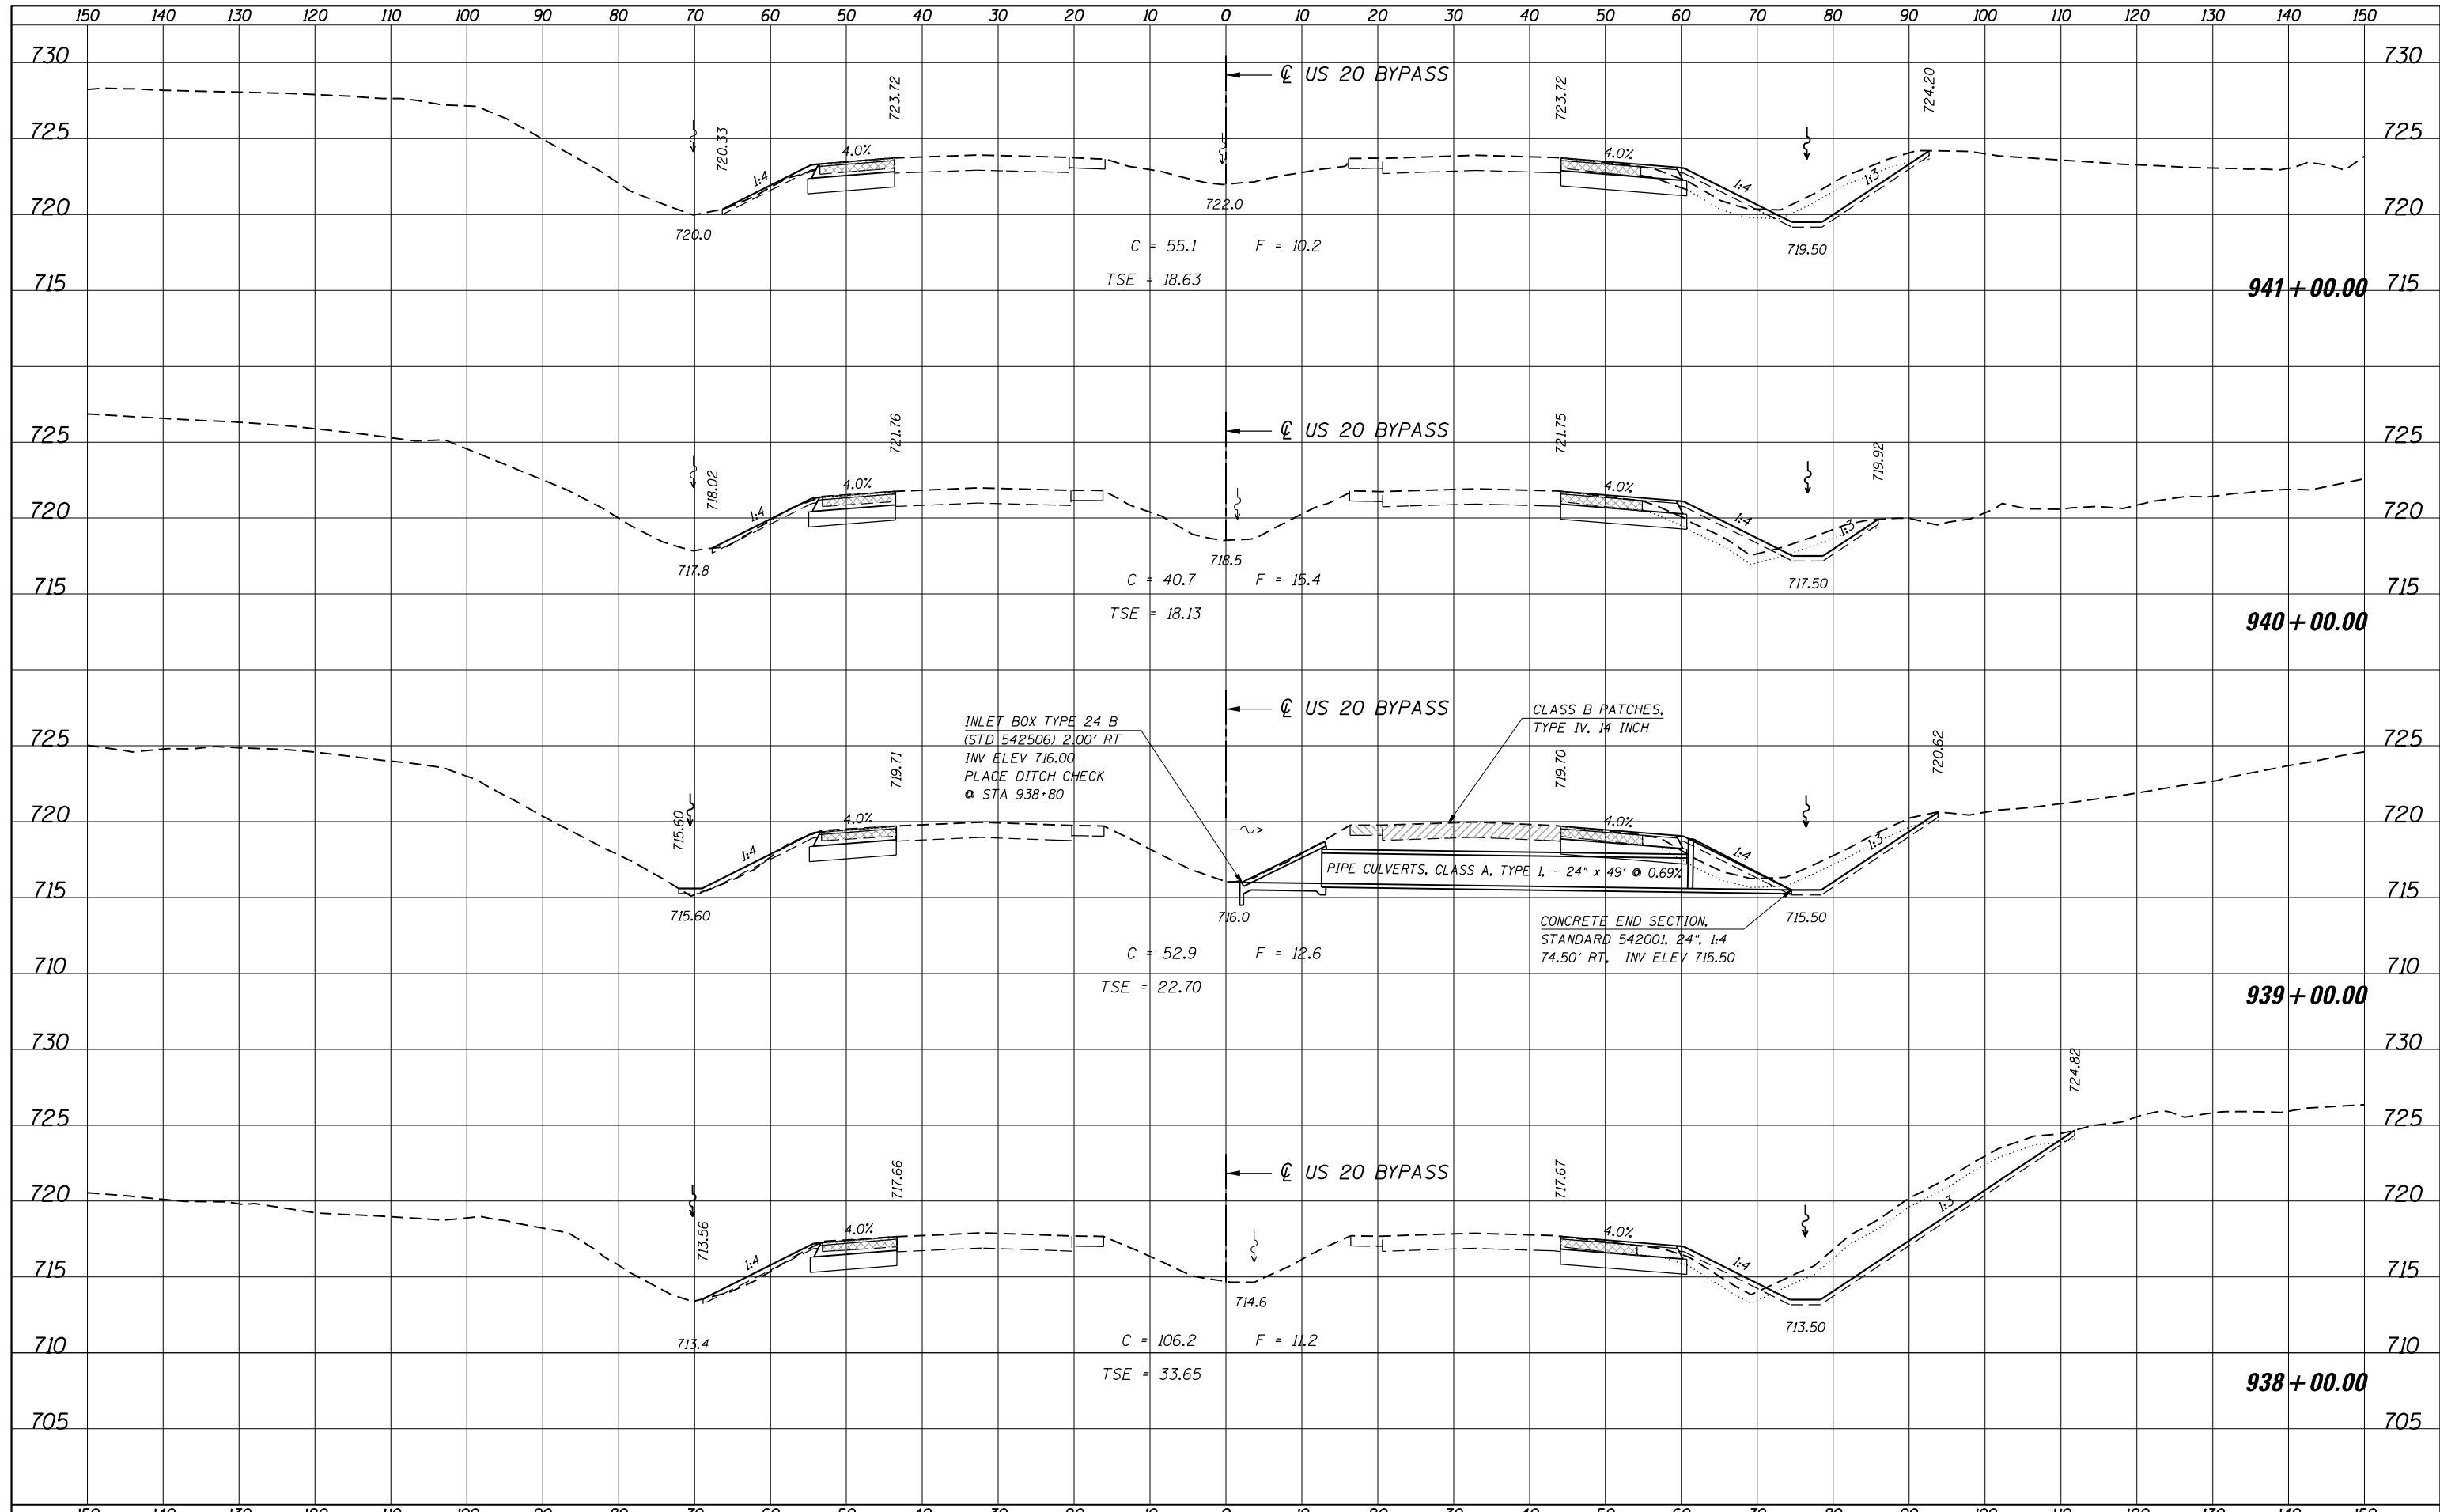

FILE NAME =	USER NAME = rgoertz	DESIGNED - JEB	REVISED -	STATE OF ILLINOIS DEPARTMENT OF TRANSPORTATION	CROSS SECTIONS US 20 BYPASS	F.A.P. R.T.E.	SECTION	COUNTY	TOTAL SHEETS	SHEET NO.	
D264D19-sht-XS-US20.dgn		DRAWN - JEB	REVISED -			301	3BR & 3BR-1	WINNEBAGO	290	287	
MODELNAME		CHECKED - CMS	REVISED -			CONTRACT NO. 64D19					
		DATE - 07/01/2013	REVISED -			ILLINOIS FED. AID PROJECT					