


DATE	
BY	
DESIGNED	
DRAWN	
CHECKED	
DATE	
REVISIONS	
NO. 1	
NO. 2	
DATE	
BY	
DESIGNED	
DRAWN	
CHECKED	
DATE	
REVISIONS	
NO. 1	
NO. 2	
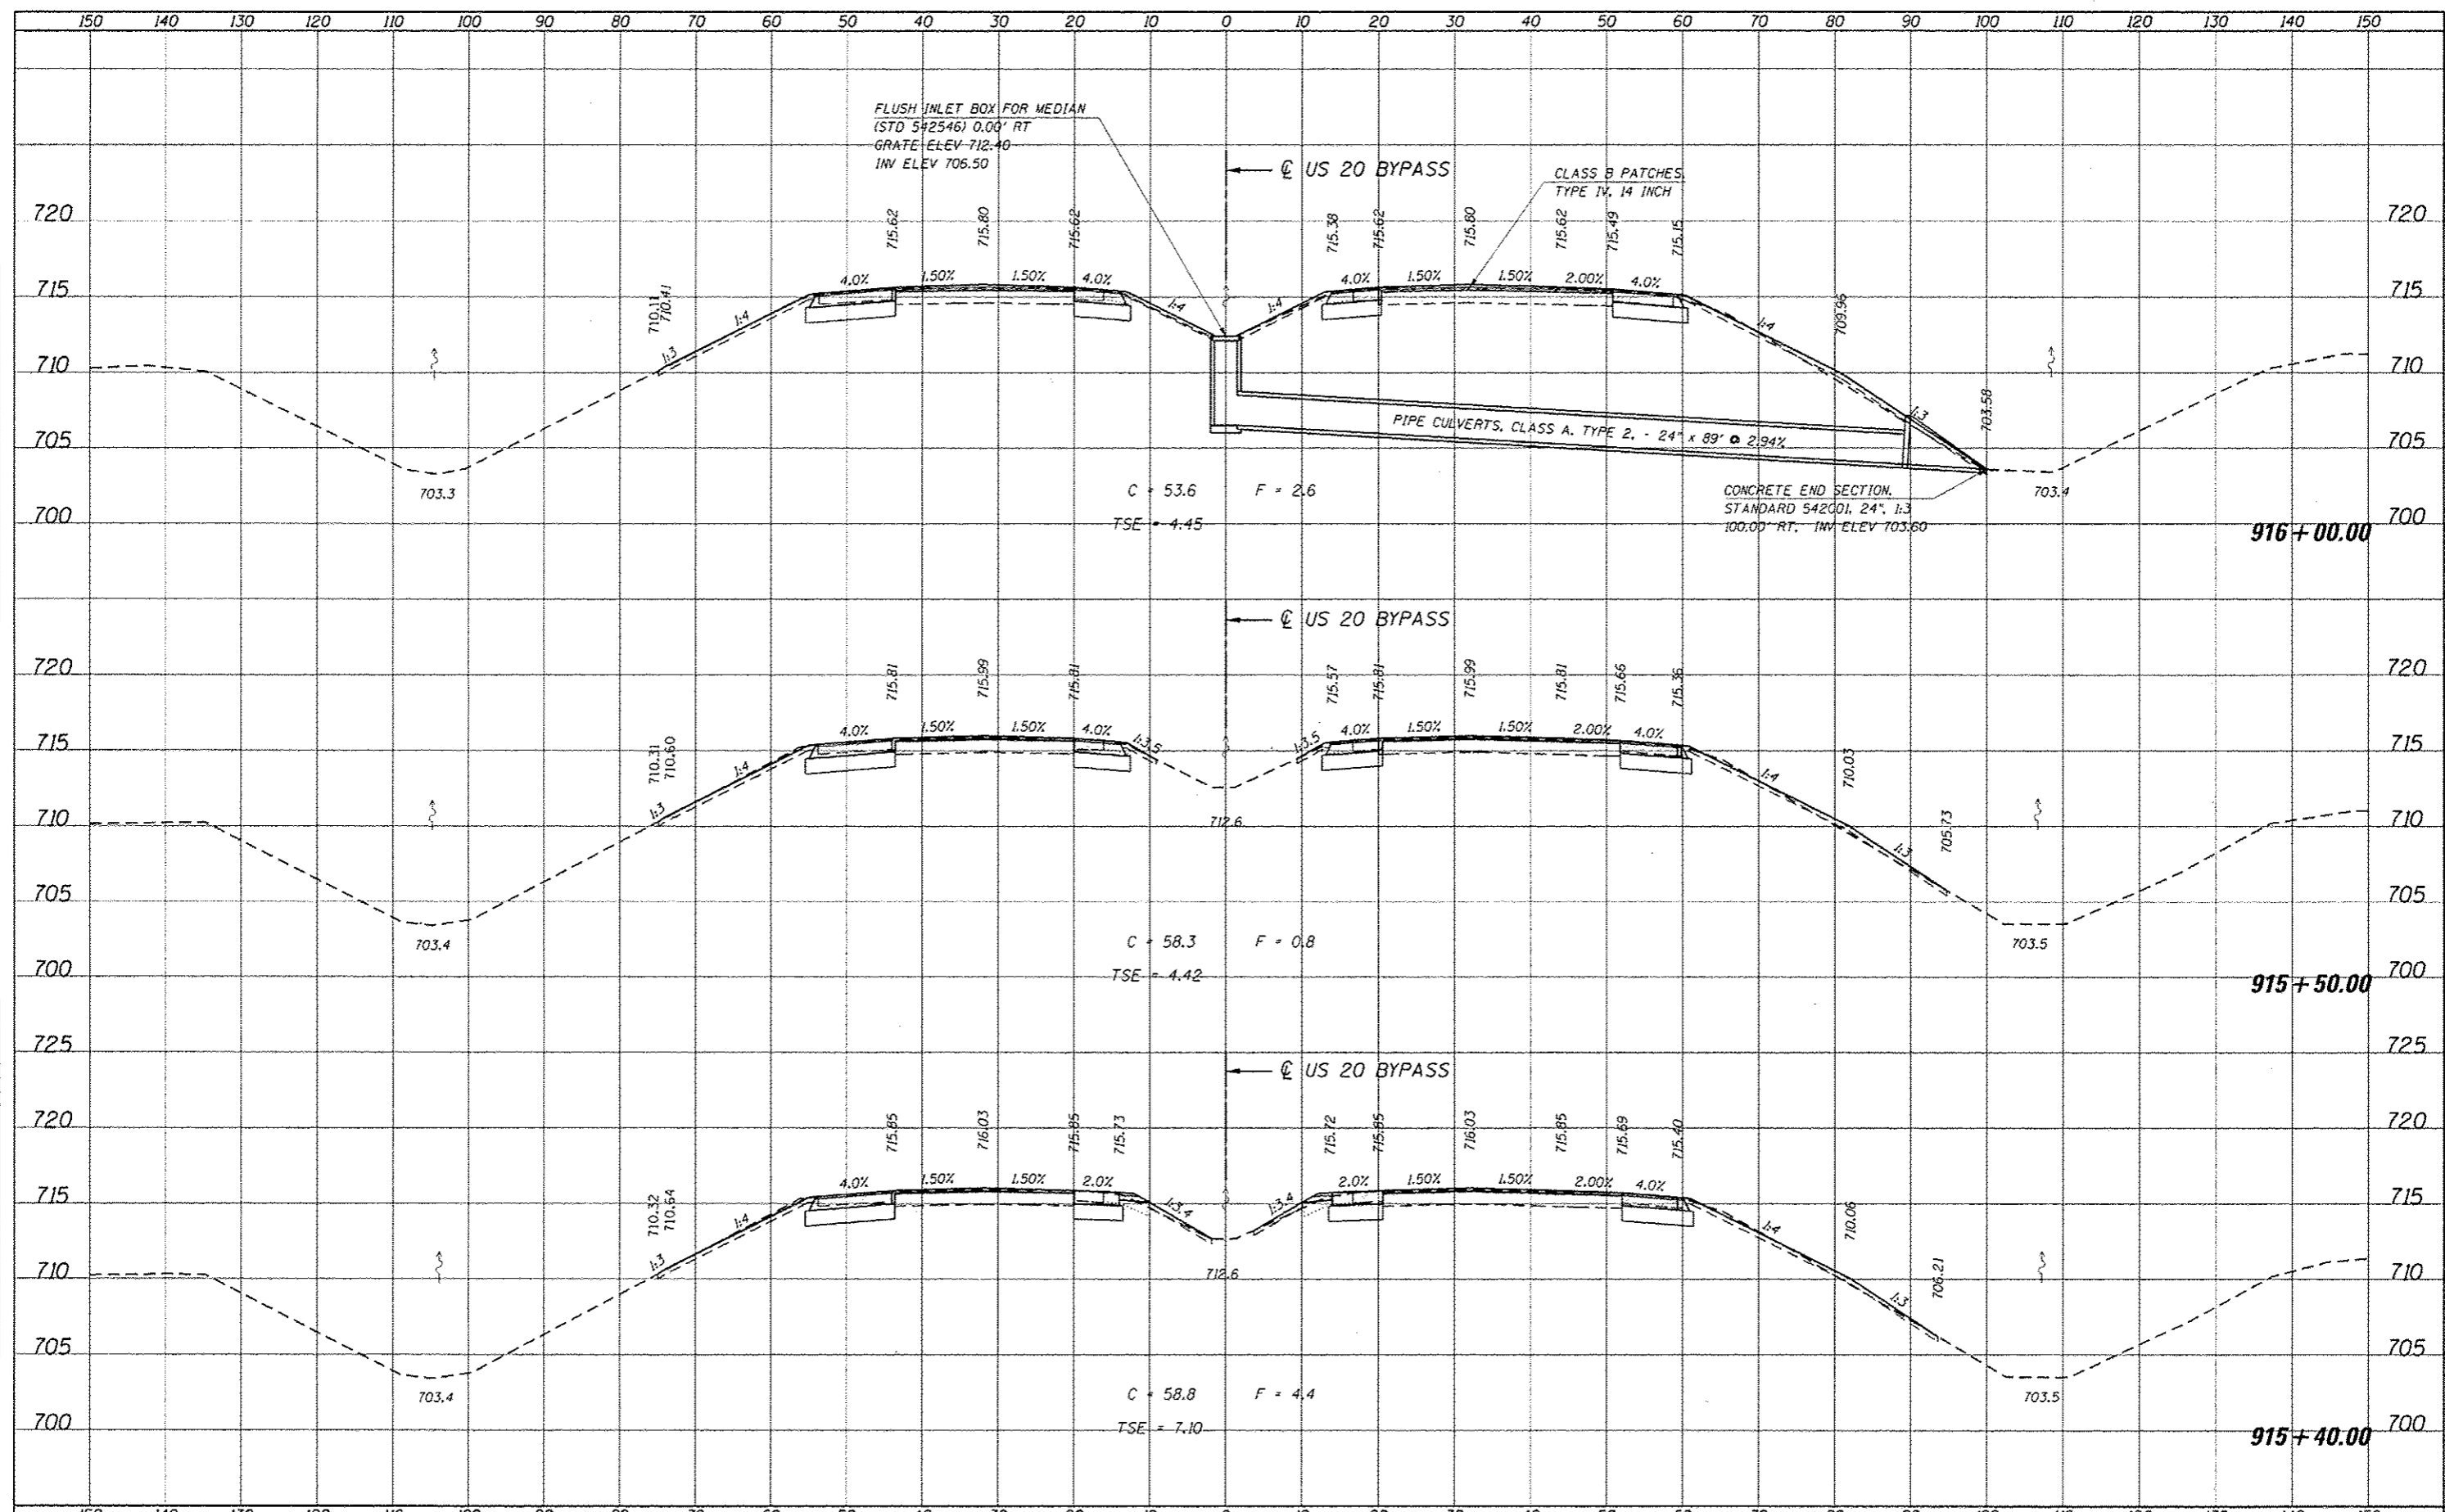

FILE NAME: D:\204019\sh1-x5-US20.dgn	USER NAME: J.Degun	DESIGNED: JEB	REVISED:	STATE OF ILLINOIS DEPARTMENT OF TRANSPORTATION	CROSS SECTIONS US 20 BYPASS				F.A.P. RTE. 301	SECTION 3BR & 3BR-1	COUNTY WINNEBAGO	TOTAL SHEETS 290	SHEET NO. 267
MODELNAME:	PLOT SCALE: 20.0000' / in.	DRAWN: JEB	REVISED:		SCALE:	SHEET	OF	SHEETS	STA. 915+40.00	TO STA. 916+00.00	CONTRACT NO. 64019		
	PLOT DATE: 07/20/2013	CHECKED: CMS	REVISED:								ILLINOIS FED. AID PROJECT		
		DATE: 07/01/2013	REVISED:										