


DATE	
BY	
FINISHED SURVEY	
PLOTTED TEMPLATE	
NOTE BOOK	
AREAS CHECKED	
NO.	

DATE	
BY	
ORIGINAL SURVEY	
PLOTTED TEMPLATE	
NOTE BOOK	
AREAS CHECKED	
NO.	

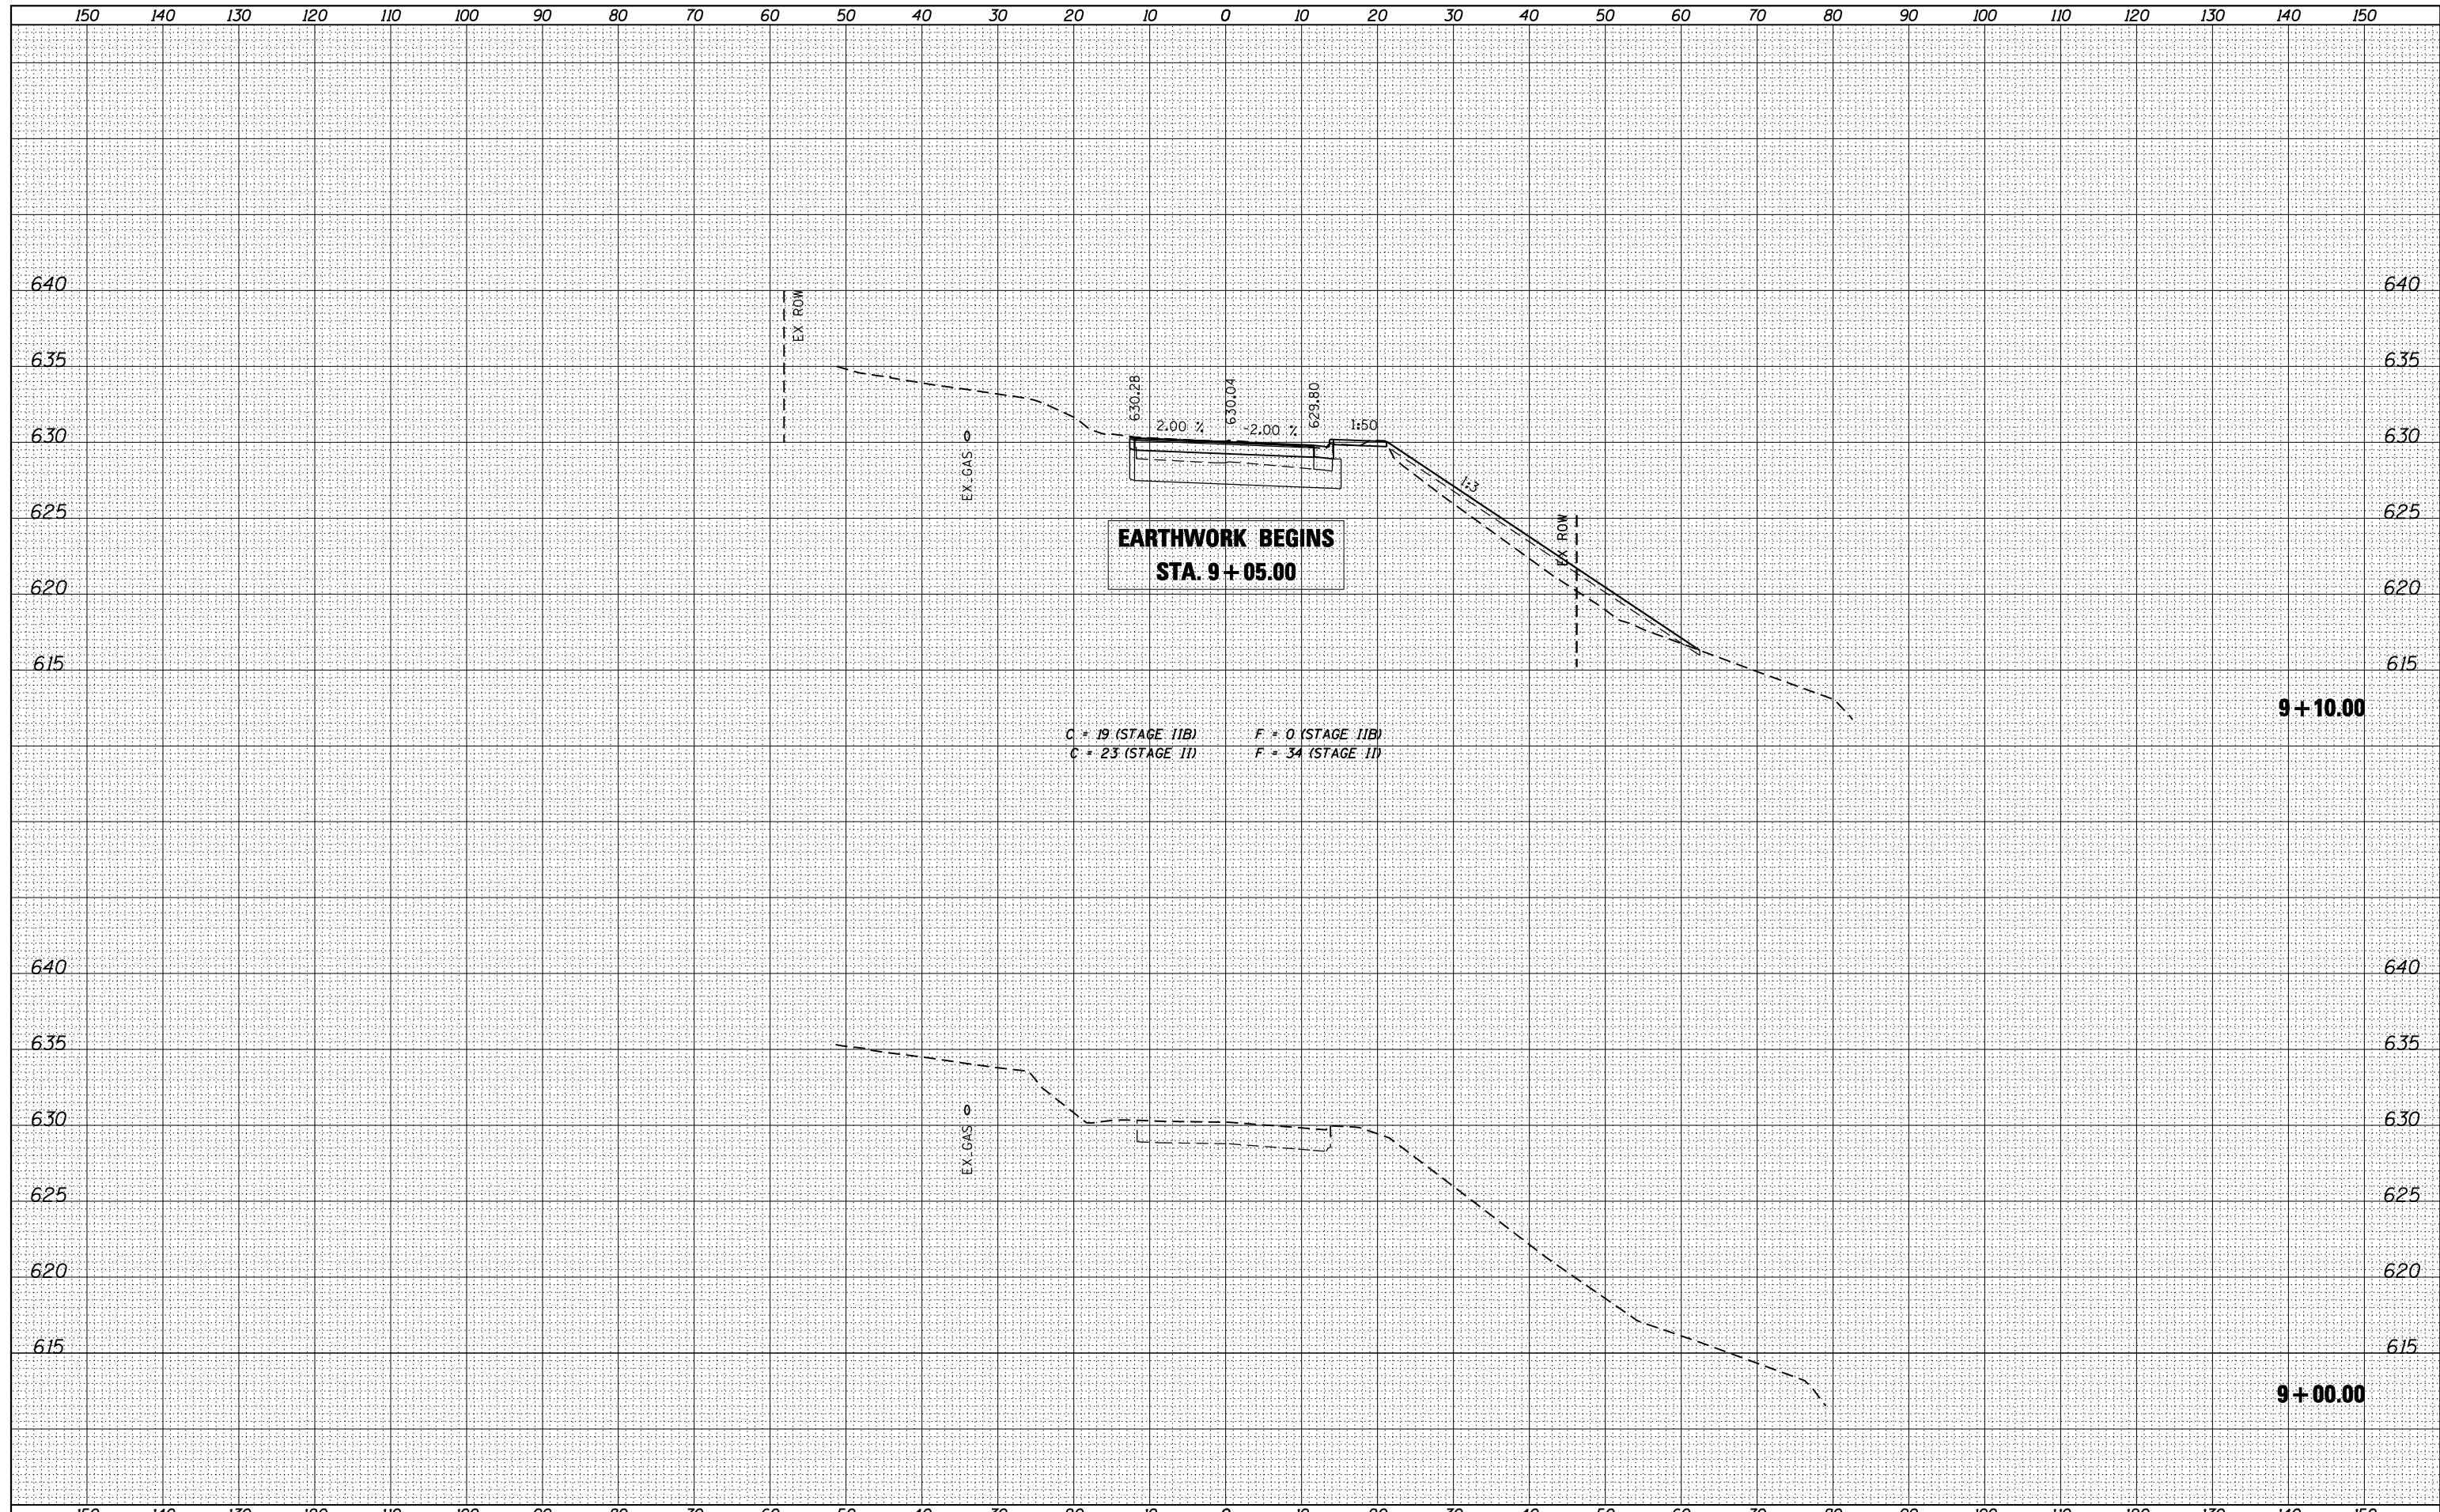

design firm
no. 184001036

engineers • planners • land surveyors

USER NAME = g.jameson	DESIGNED -	REVISED
FILE NAME = 264E08-SHT-XSEC-FULTON	CHECKED -	REVISED
PLOT SCALE = 20.0000' / IN.	DRAWN -	REVISED
PLOT DATE = 8/5/2013	CHECKED -	REVISED

**STATE OF ILLINOIS
DEPARTMENT OF TRANSPORTATION**

**CROSS SECTION FULTON ROAD / FULTON STREET
IL 84 OVER APPLE RIVER**

SCALE: 1" = 10' SHEET NO. 1 OF 6 SHEETS STA. 9+00.00 TO STA. 9+10.00

F.A.U. RTE. 308	SECTION 103BR-4	COUNTY JODAVIESS	TOTAL SHEETS 159	SHEET NO. 128
			CONTRACT NO. 64E08	
ILLINOIS FED. AID PROJECT				