


DATE	
BY	
FINISHED SURVEY	
PLOTTED	
TEMPLATE	
AREAS CHECKED	
NO.	

DATE	
BY	
ORIGINAL SURVEY	
PLOTTED	
TEMPLATE	
AREAS CHECKED	
NO.	

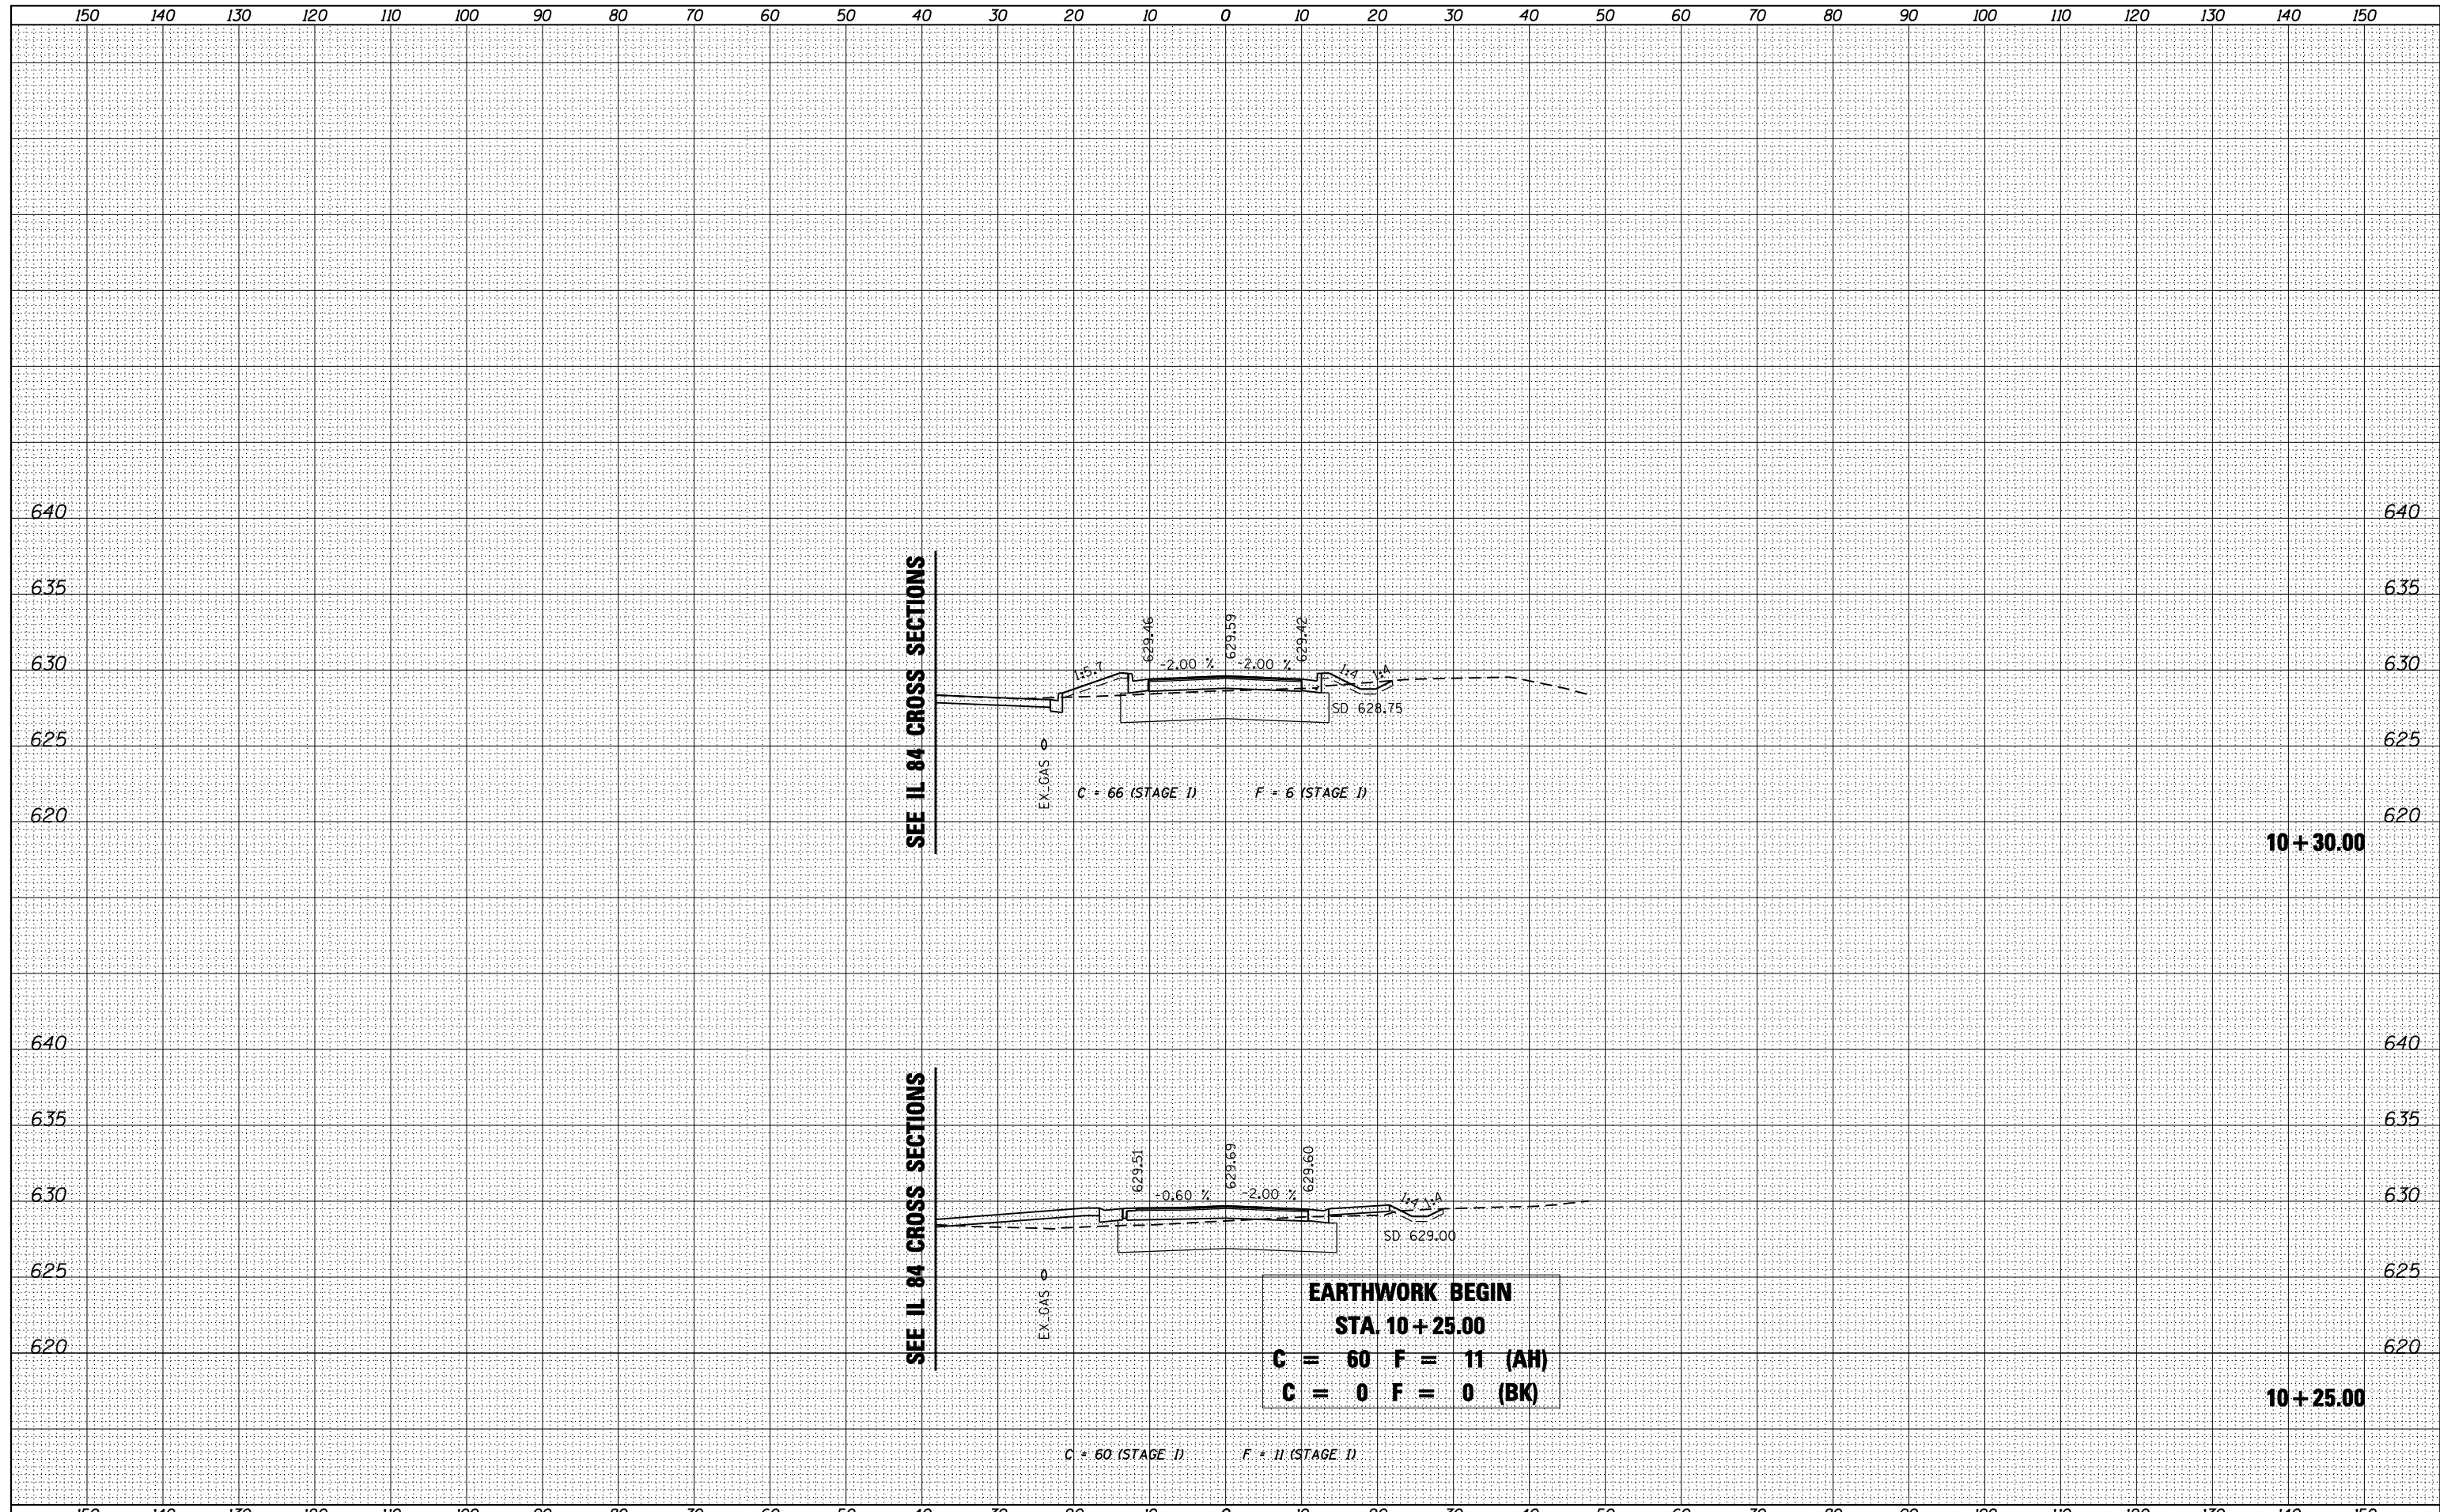

design firm  
no. 184001036

USER NAME = g.jameson	DESIGNED -	REVISED
FILE NAME = 264E08-SHT-XSEC-FULTON	CHECKED -	REVISED
PLOT SCALE = 20.0000' / IN.	DRAWN -	REVISED
PLOT DATE = 8/5/2013	CHECKED -	REVISED

**STATE OF ILLINOIS  
DEPARTMENT OF TRANSPORTATION**

**CROSS SECTION FULTON ROAD / FULTON STREET  
IL 84 OVER APPLE RIVER**

SCALE: 1" = 10'    SHEET NO. 4 OF 6 SHEETS    STA. 10+25.00 TO STA. 10+30.00

F.A.U. RTE.	SECTION	COUNTY	TOTAL SHEETS	SHEET NO.
308	103BR-4	JODAVIESS	159	131
CONTRACT NO. 64E08				
ILLINOIS FED. AID PROJECT				