


DATE	
BY	
ORIGINAL SURVEY	
SURVEYED	
PLOTTED	
TEMPLATE	
AREAS	
CHECKED	
NO.	

DATE	
BY	
ORIGINAL SURVEY	
SURVEYED	
PLOTTED	
TEMPLATE	
AREAS	
CHECKED	
NO.	

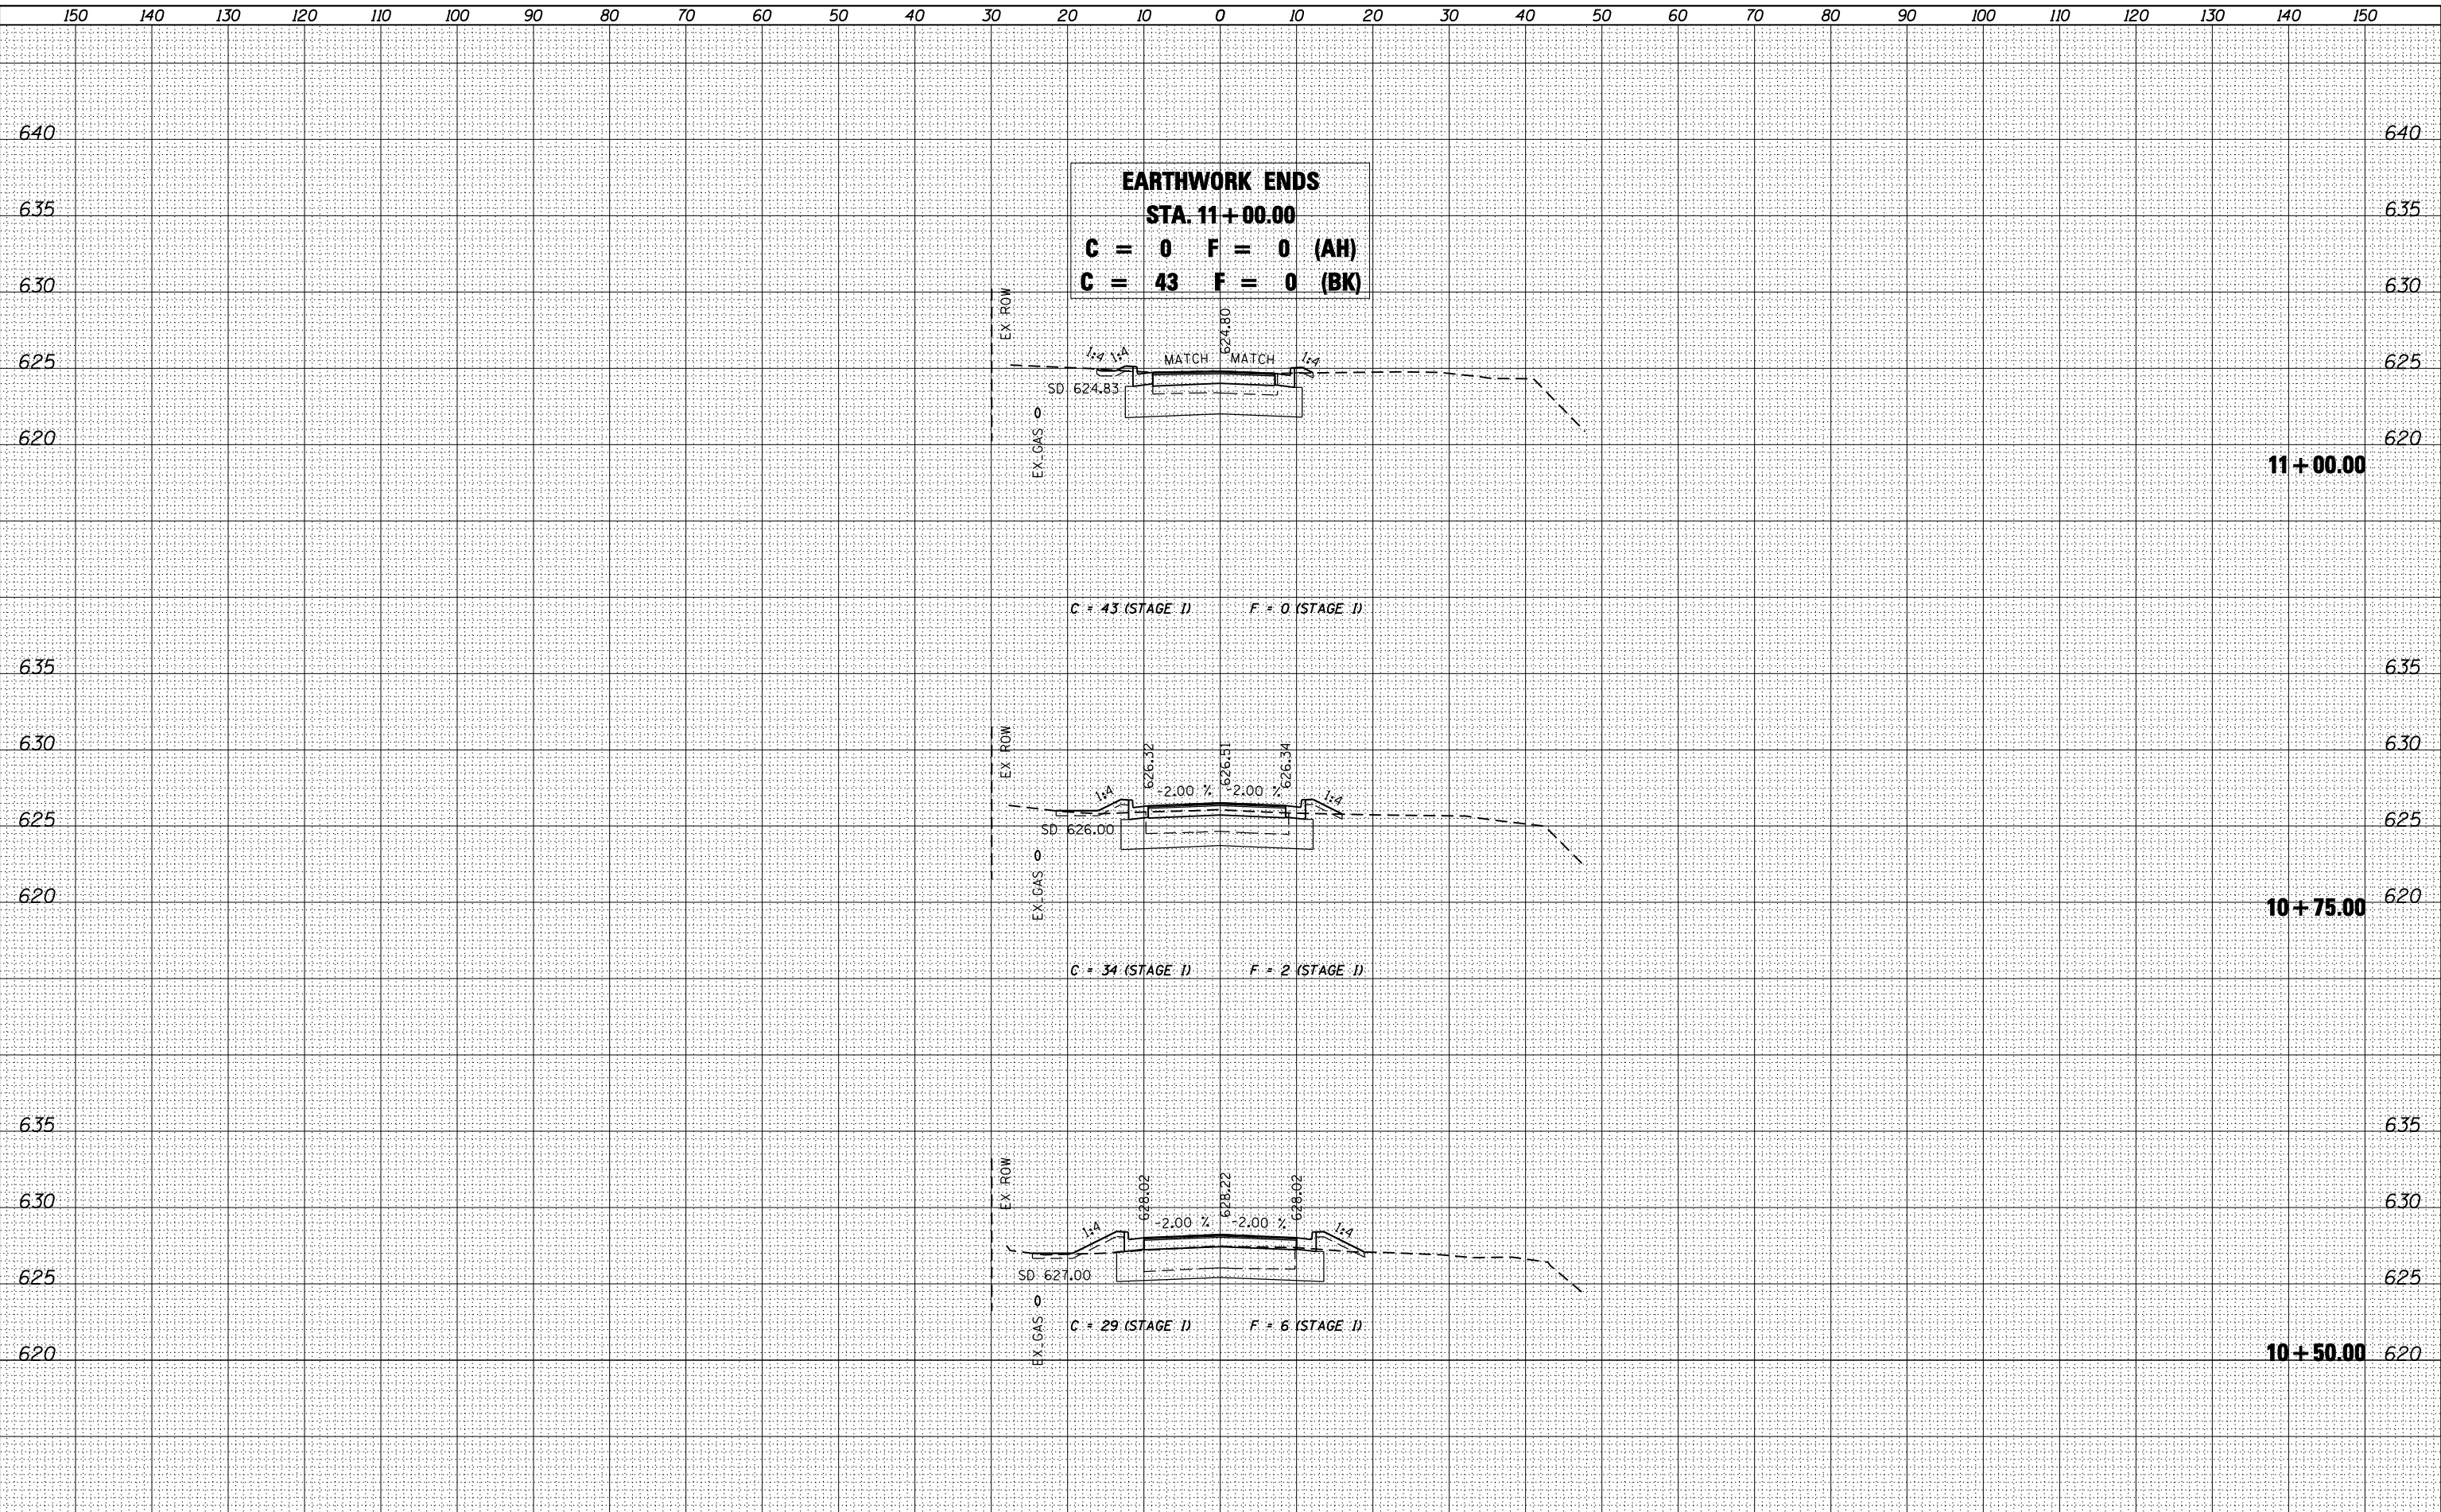

design firm
no. 184001036

whks
engineers • planners • land surveyors

USER NAME = gjameson	DESIGNED -	REVISED
FILE NAME = 264E08-SHT-XSEC-FULTON	CHECKED -	REVISED
PLOT SCALE = 20.0000' / IN.	DRAWN -	REVISED
PLOT DATE = 8/5/2013	CHECKED -	REVISED

STATE OF ILLINOIS
DEPARTMENT OF TRANSPORTATION

CROSS SECTION FULTON ROAD / FULTON STREET
IL 84 OVER APPLE RIVER

SCALE: 1" = 10' SHEET NO. 5 OF 6 SHEETS STA. 10+50.00 TO STA. 11+00.00

F.A.U. RTE.	SECTION	COUNTY	TOTAL SHEETS	SHEET NO.
308	103BR-4	JODAVIESS	159	132
				CONTRACT NO. 64E08

ILLINOIS FED. AID PROJECT