



# TYPICAL SECTIONS

## CONNECTOR DETAIL

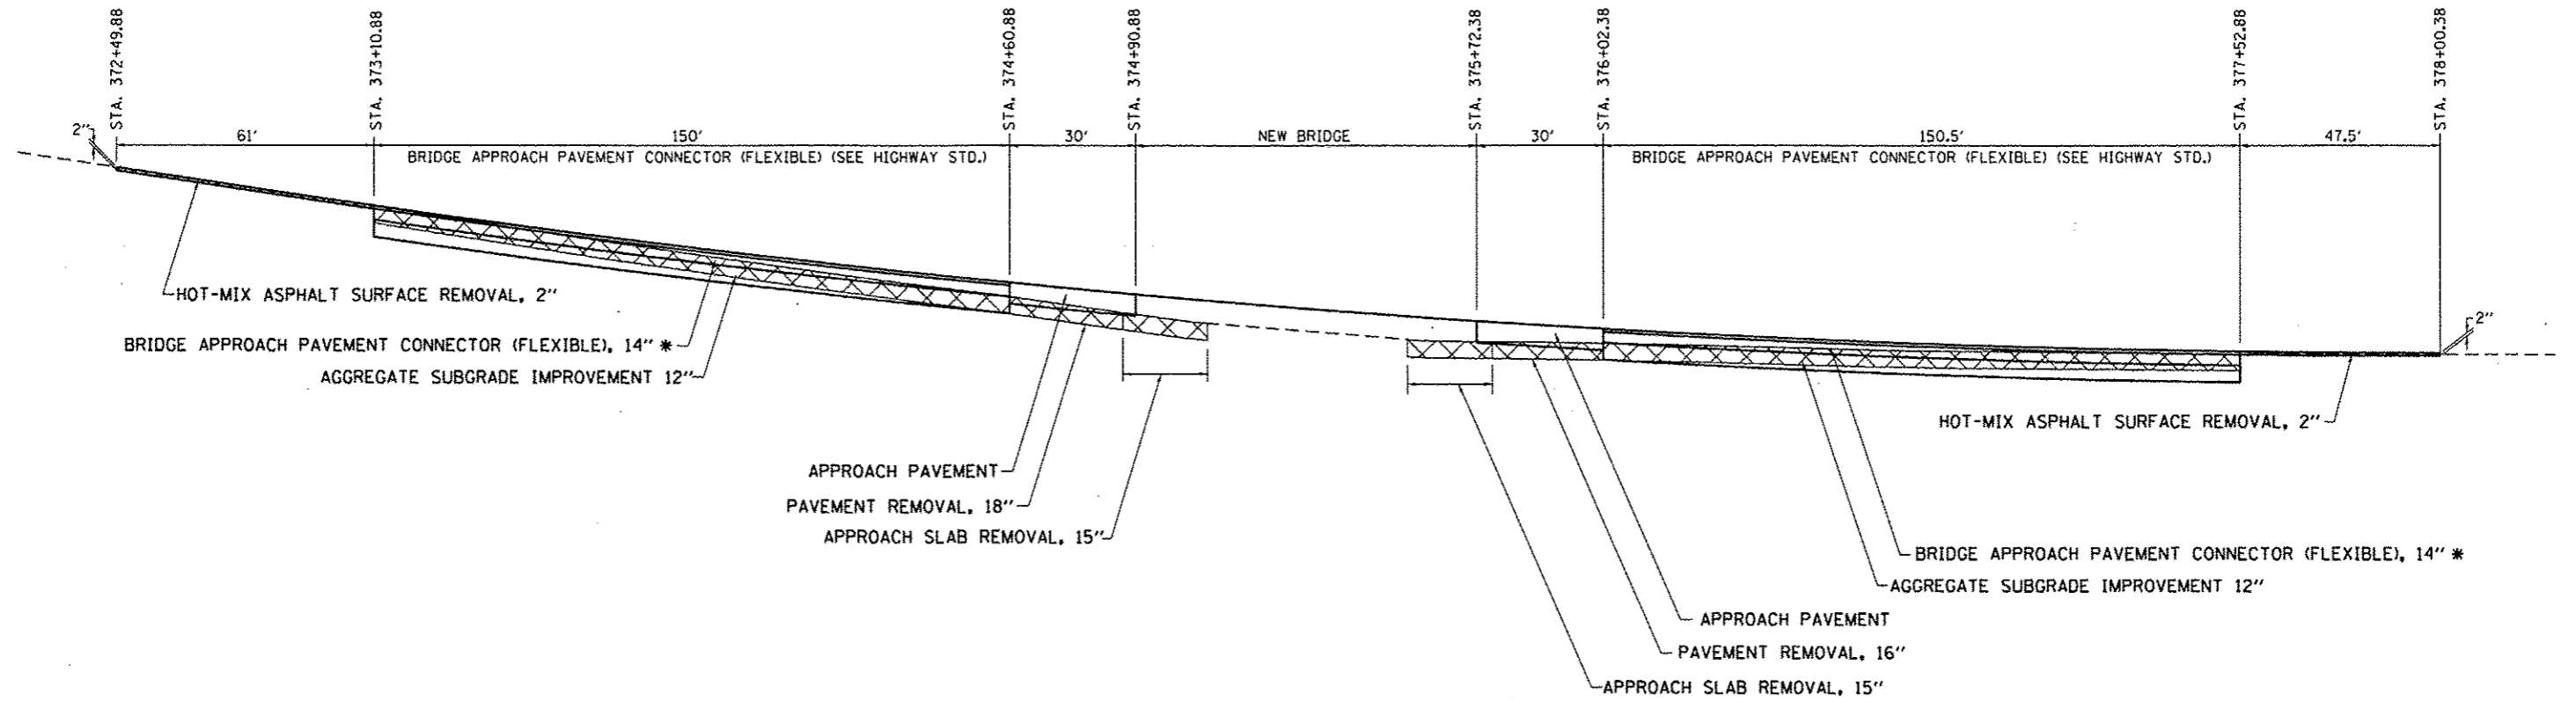

STA. 7+75 - 12+75

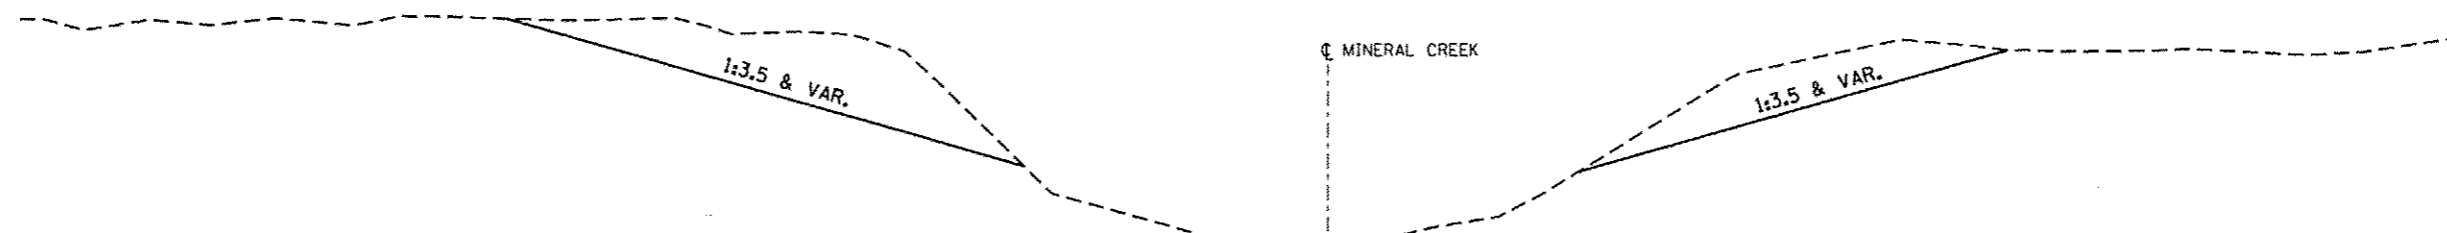

FILE NAME :	USER NAME : hogansonjd	DESIGNED -	REVISED -
C:\pwork\pvidat\cushmenb\08169166\0288879-shr-typical.dgn		DRAWN -	REVISED -
		CHECKED -	REVISED -
		DATE -	REVISED -

STATE OF ILLINOIS  
DEPARTMENT OF TRANSPORTATION

<b>TYPICAL SECTIONS</b>			
SCALE:	SHEET NO. OF SHEETS	STA. TO STA.	

F.A.S. RTE.	SECTION	COUNTY	TOTAL SHEETS	SHEET NO.
226	3T & 3BR-1	HENRY	210	12
CONTRACT NO. 64F25				
ILLINOIS FED. AID PROJECT				