


PLAN	REVISIONS	DATE
NO.		
NOTE BOOK	PLOTTED	
	ALIGNMENT CHECKED	
	STRUCTURE NOTATIONS CHECKED	
	PAID FILE NAME	

PROFILE	REVISIONS	DATE
NO.		
NOTE BOOK	GRADES CHECKED	
	STRUCTURE NOTATIONS CHECKED	

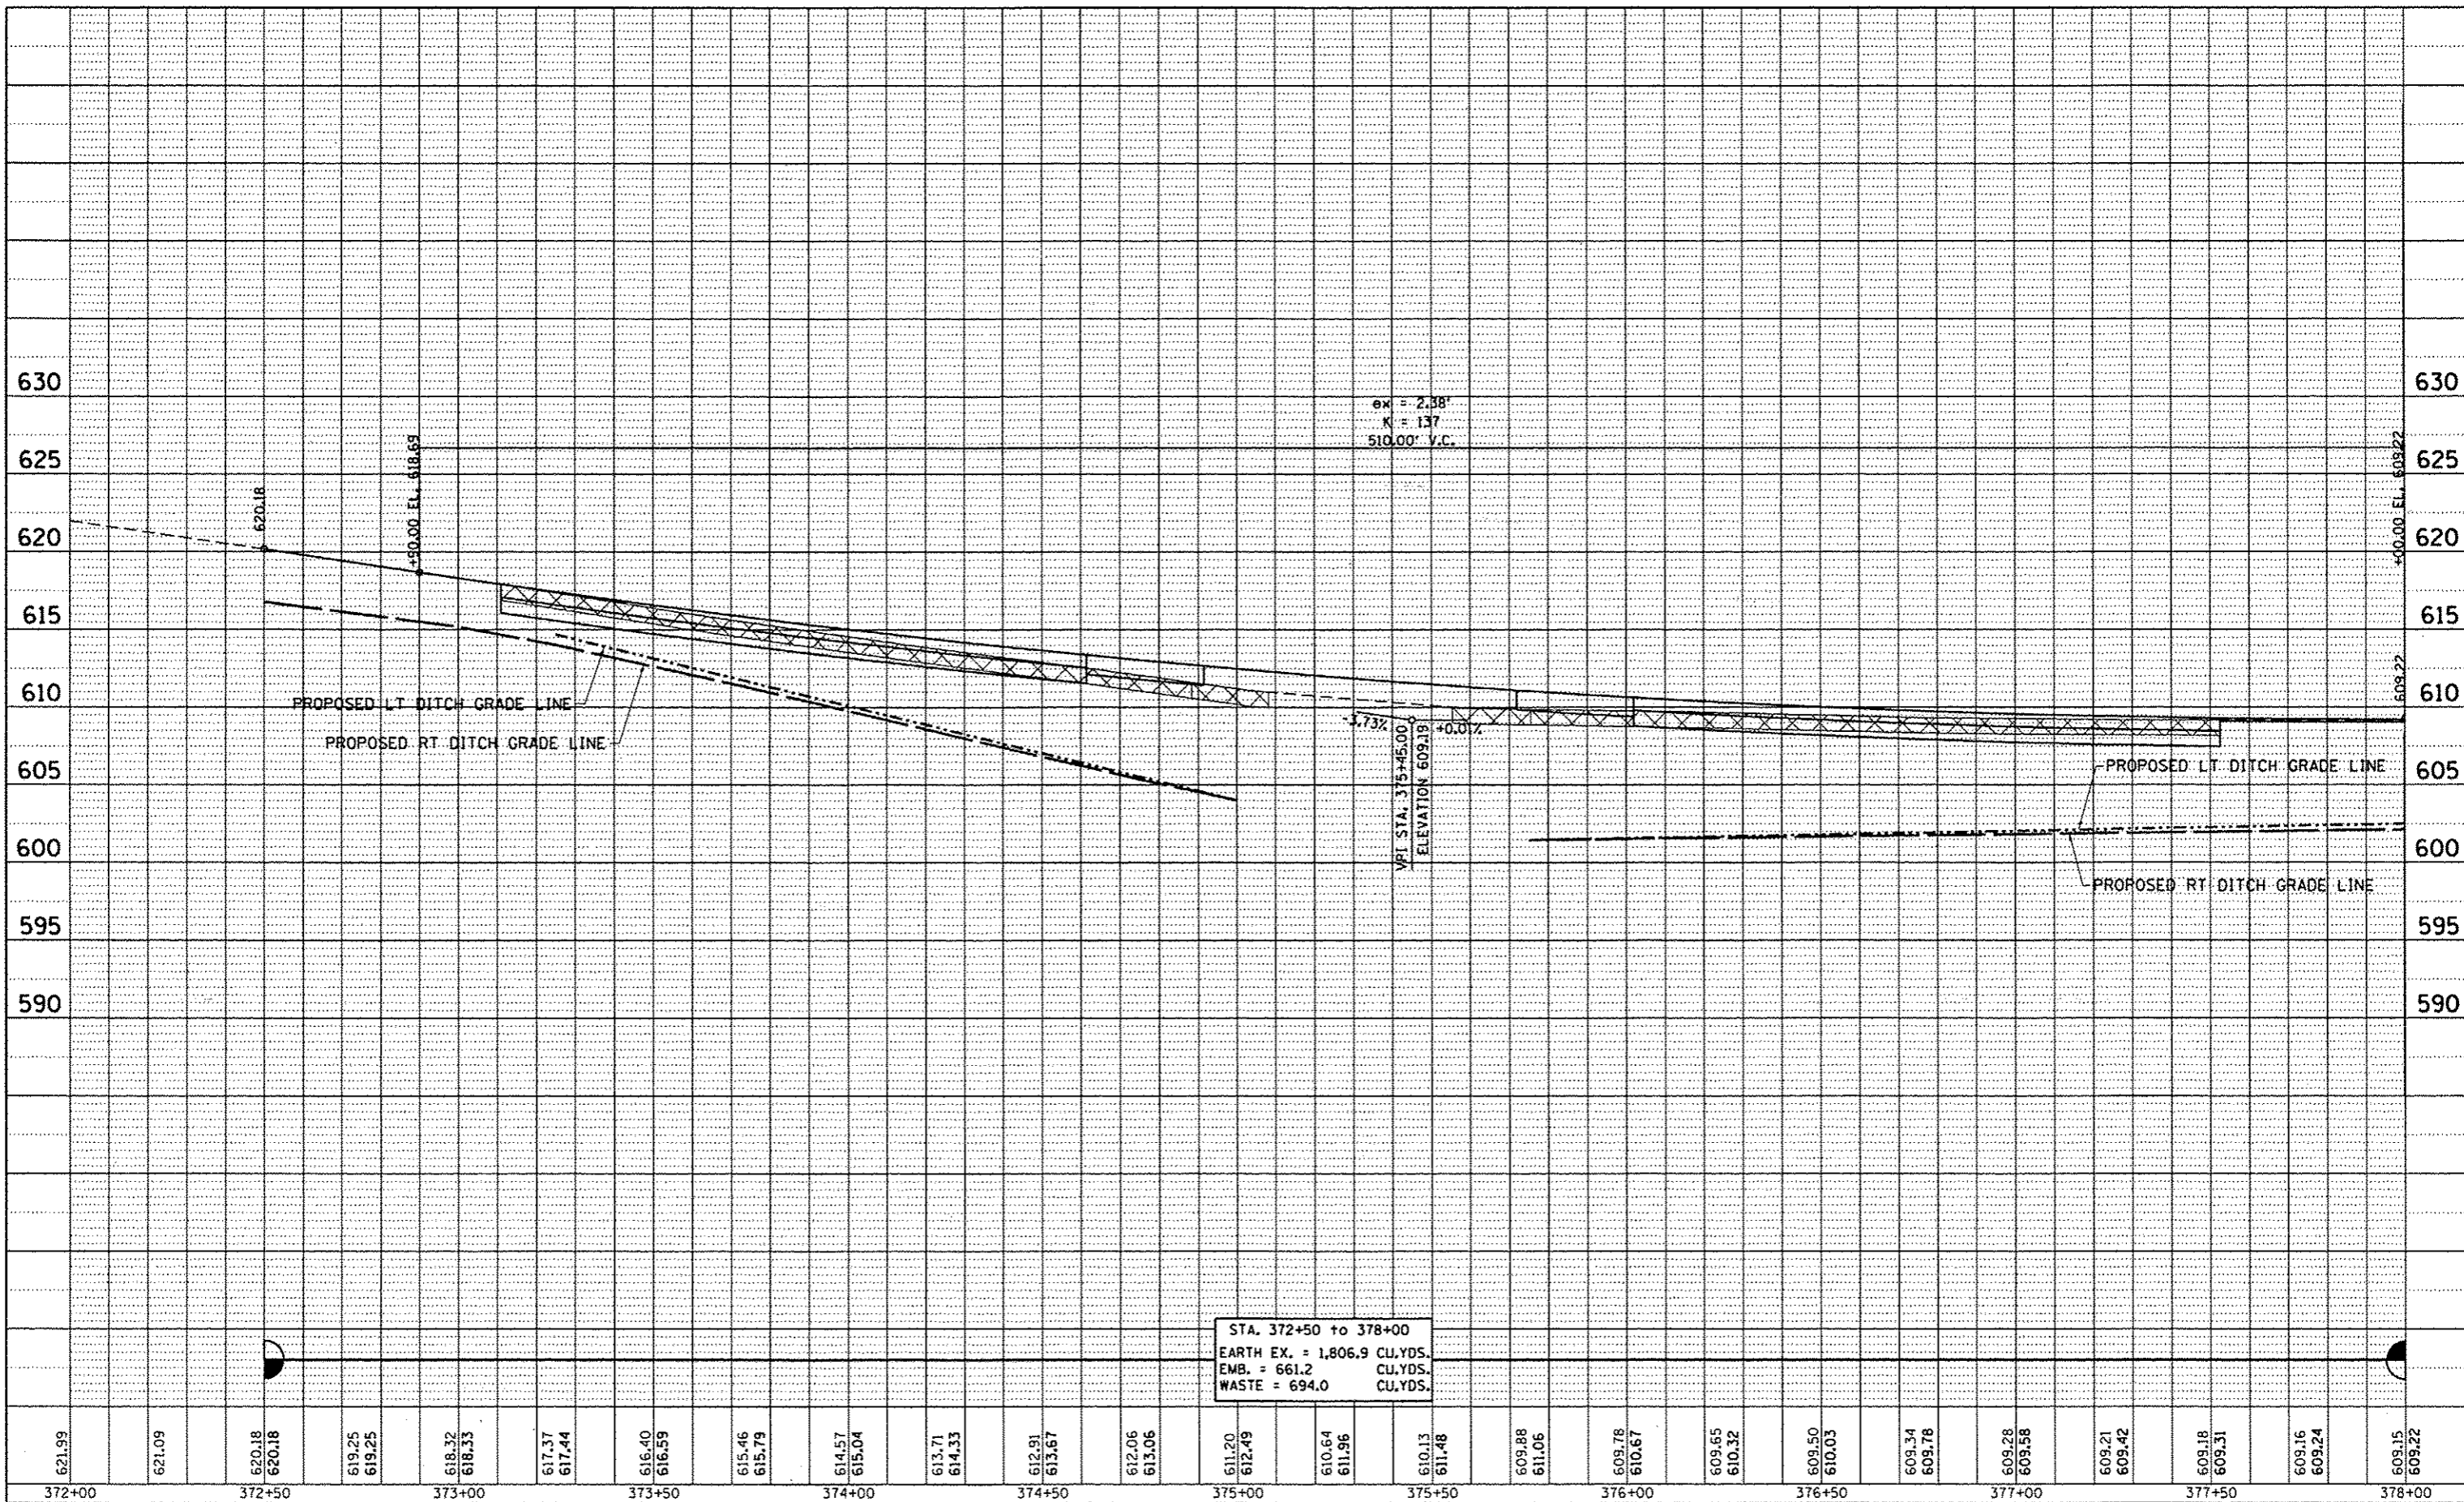

STA. 372+50 to 378+00  
 EARTH EX. = 1,806.9 CU.YDS.  
 EMB. = 661.2 CU.YDS.  
 WASTE = 694.0 CU.YDS.

FILE NAME =	USER NAME = cushmanbw	DESIGNED -	REVISED -	<b>STATE OF ILLINOIS DEPARTMENT OF TRANSPORTATION</b>	<b>US 6 PROFILE</b>	F.A.S. RTE. =	SECTION	COUNTY	TOTAL SHEETS	SHEET NO.	
c:\pwork\pwork\cushmanbw\0169166\028889-shr-pi\prf.dgn		DRAWN -	REVISED -			226	3T & 38R-1	HENRY	210	32	
PLOT SCALE = 20.0000' / 1"		CHECKED -	REVISED -			CONTRACT NO. 64F25					
PLOT DATE = Fri, 02:19 12/31/11 2012		DATE -	REVISED -			ILLINOIS FED. AID PROJECT					
				SCALE: SHEET OF SHEETS STA. TO STA.							