


GUARDRAIL DETAIL

STA. 375 + 32
SN 037-0178

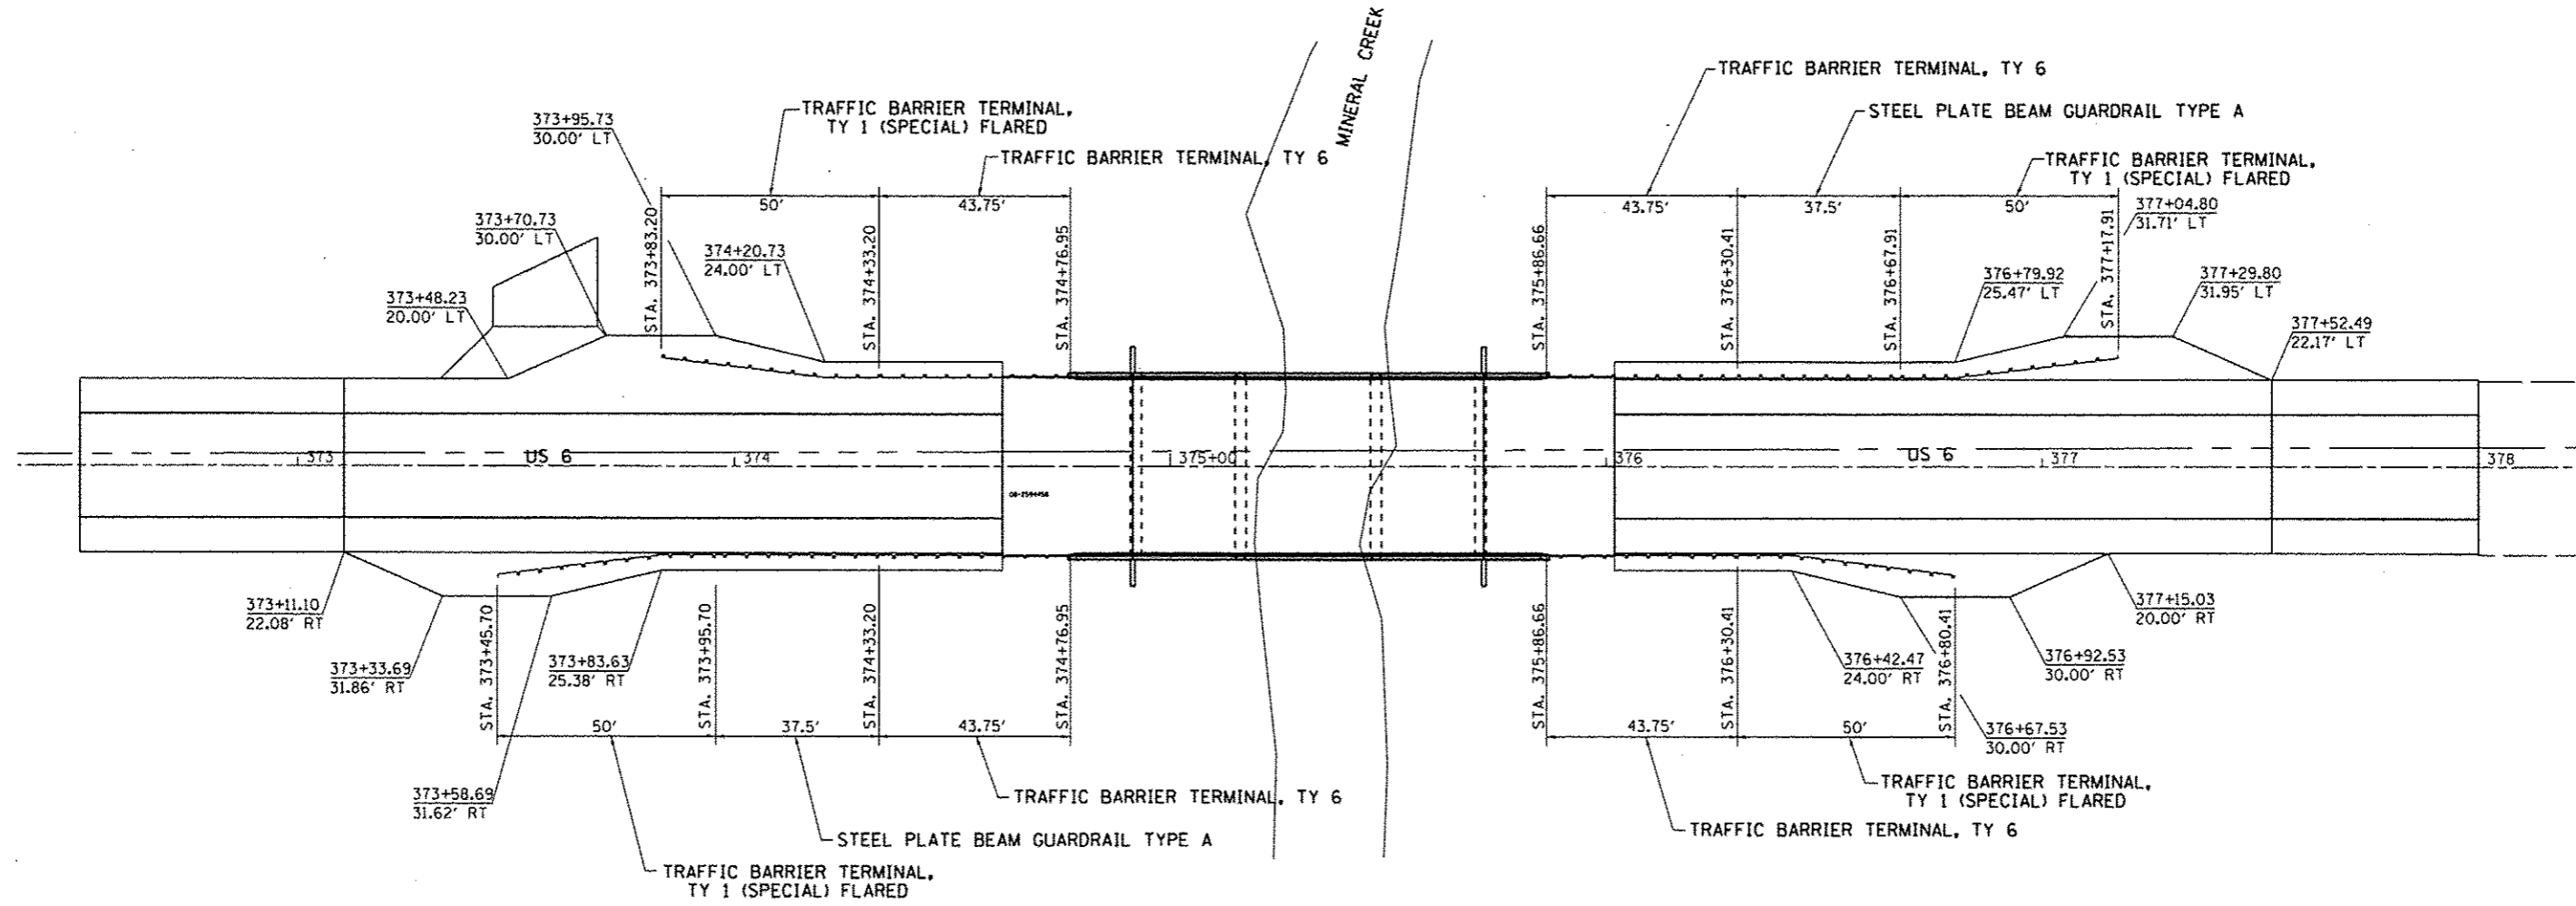

FILE NAME : c:\pwork\p1dot\cushmanbw\d0169166\02	USER NAME : cushmanbw	DESIGNED - DRAWN -	REVISED - REVISED -	STATE OF ILLINOIS DEPARTMENT OF TRANSPORTATION	GUARDRAIL DETAIL	F.A.S. RTE. 226	SECTION 3T & 3BR-1	COUNTY HENRY	TOTAL SHEETS 210	SHEET NO. 96		
PLOT SCALE = 20,0000' / in.		CHECKED -	REVISED -			SCALE:	SHEET OF SHEETS	STA. TO STA.	CONTRACT NO. 64F25			
PLOT DATE = Fri Oct 19 13:12:32 2012		DATE -	REVISED -			ILLINOIS FED. AID PROJECT						