


DETOUR ROUTE

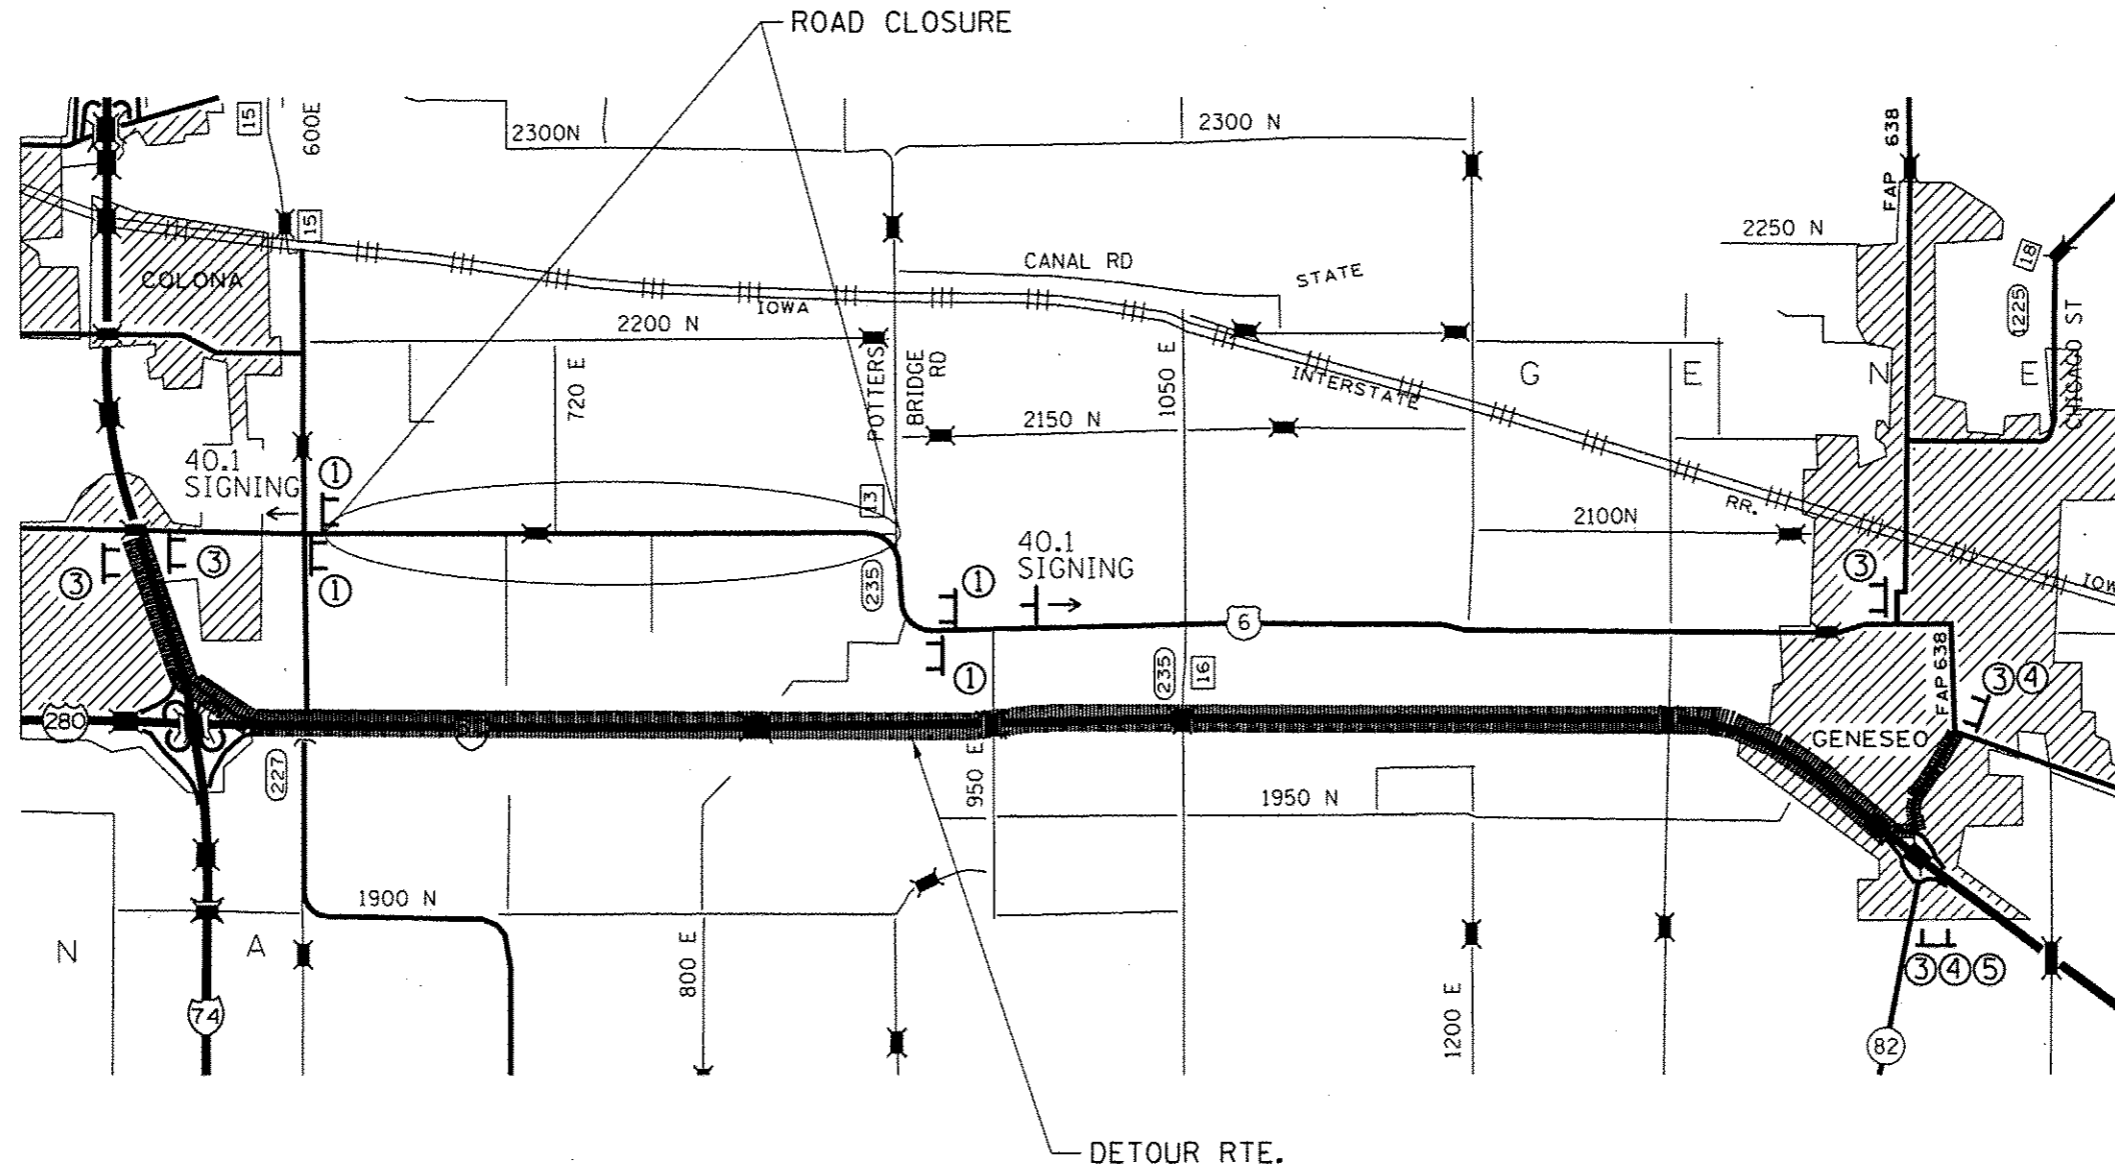

- ▨ DETOUR ROUTE
 - ⌌ TYPE III BARRICADES WITH FLASHERS PLACED AS SHOWN IN STANDARD 701901.
 - ⌌ ROAD CLOSED X MILE(S) SIGN WITH SUPPLEMENTAL PLATES AS REQUIRED IN THE SPECIAL PROVISIONS
 - ④ ADD SIGN TO ALL WING BARRICADES
 - ⑤ WEST
- THIS SHALL BE PAID FOR AT THE CONTRACT UNIT PRICE PER EACH FOR TRAFFIC CONTROL AND PROTECTION (SPECIAL)

- ① ROAD CLOSED TO THRU TRAFFIC
- ② ROAD CLOSED AHEAD
- ③ ROAD CLOSED X MILES AHEAD LOCAL TRAFFIC ONLY

FILE NAME *	USER NAME * cushmanb	DESIGNED -	REVISED -
ci:\pwork\pwork\cushmanb\d8159166\028809-shr-detour1.sdg		DRAWN -	REVISED -
		CHECKED -	REVISED -
		DATE -	REVISED -

**STATE OF ILLINOIS
DEPARTMENT OF TRANSPORTATION**

DETOUR ROUTE			
SCALE:	SHEET NO. OF SHEETS	STA. TO STA.	

F.A.S. RTE.	SECTION	COUNTY	TOTAL SHEETS	SHEET NO.
226	3T & 3BR-1	HENRY	210	97
CONTRACT NO. 64F25				
ILLINOIS FED. AID PROJECT				