


DATE	
BY	
FINAL SURVEY	SURVEYED
NOTE BOOK	PLOTTED
NO.	TEMPLATE
	AREAS CHECKED

DATE	
BY	
ORIGINAL SURVEY	SURVEYED
NOTE BOOK	PLOTTED
NO.	TEMPLATE
	AREAS CHECKED

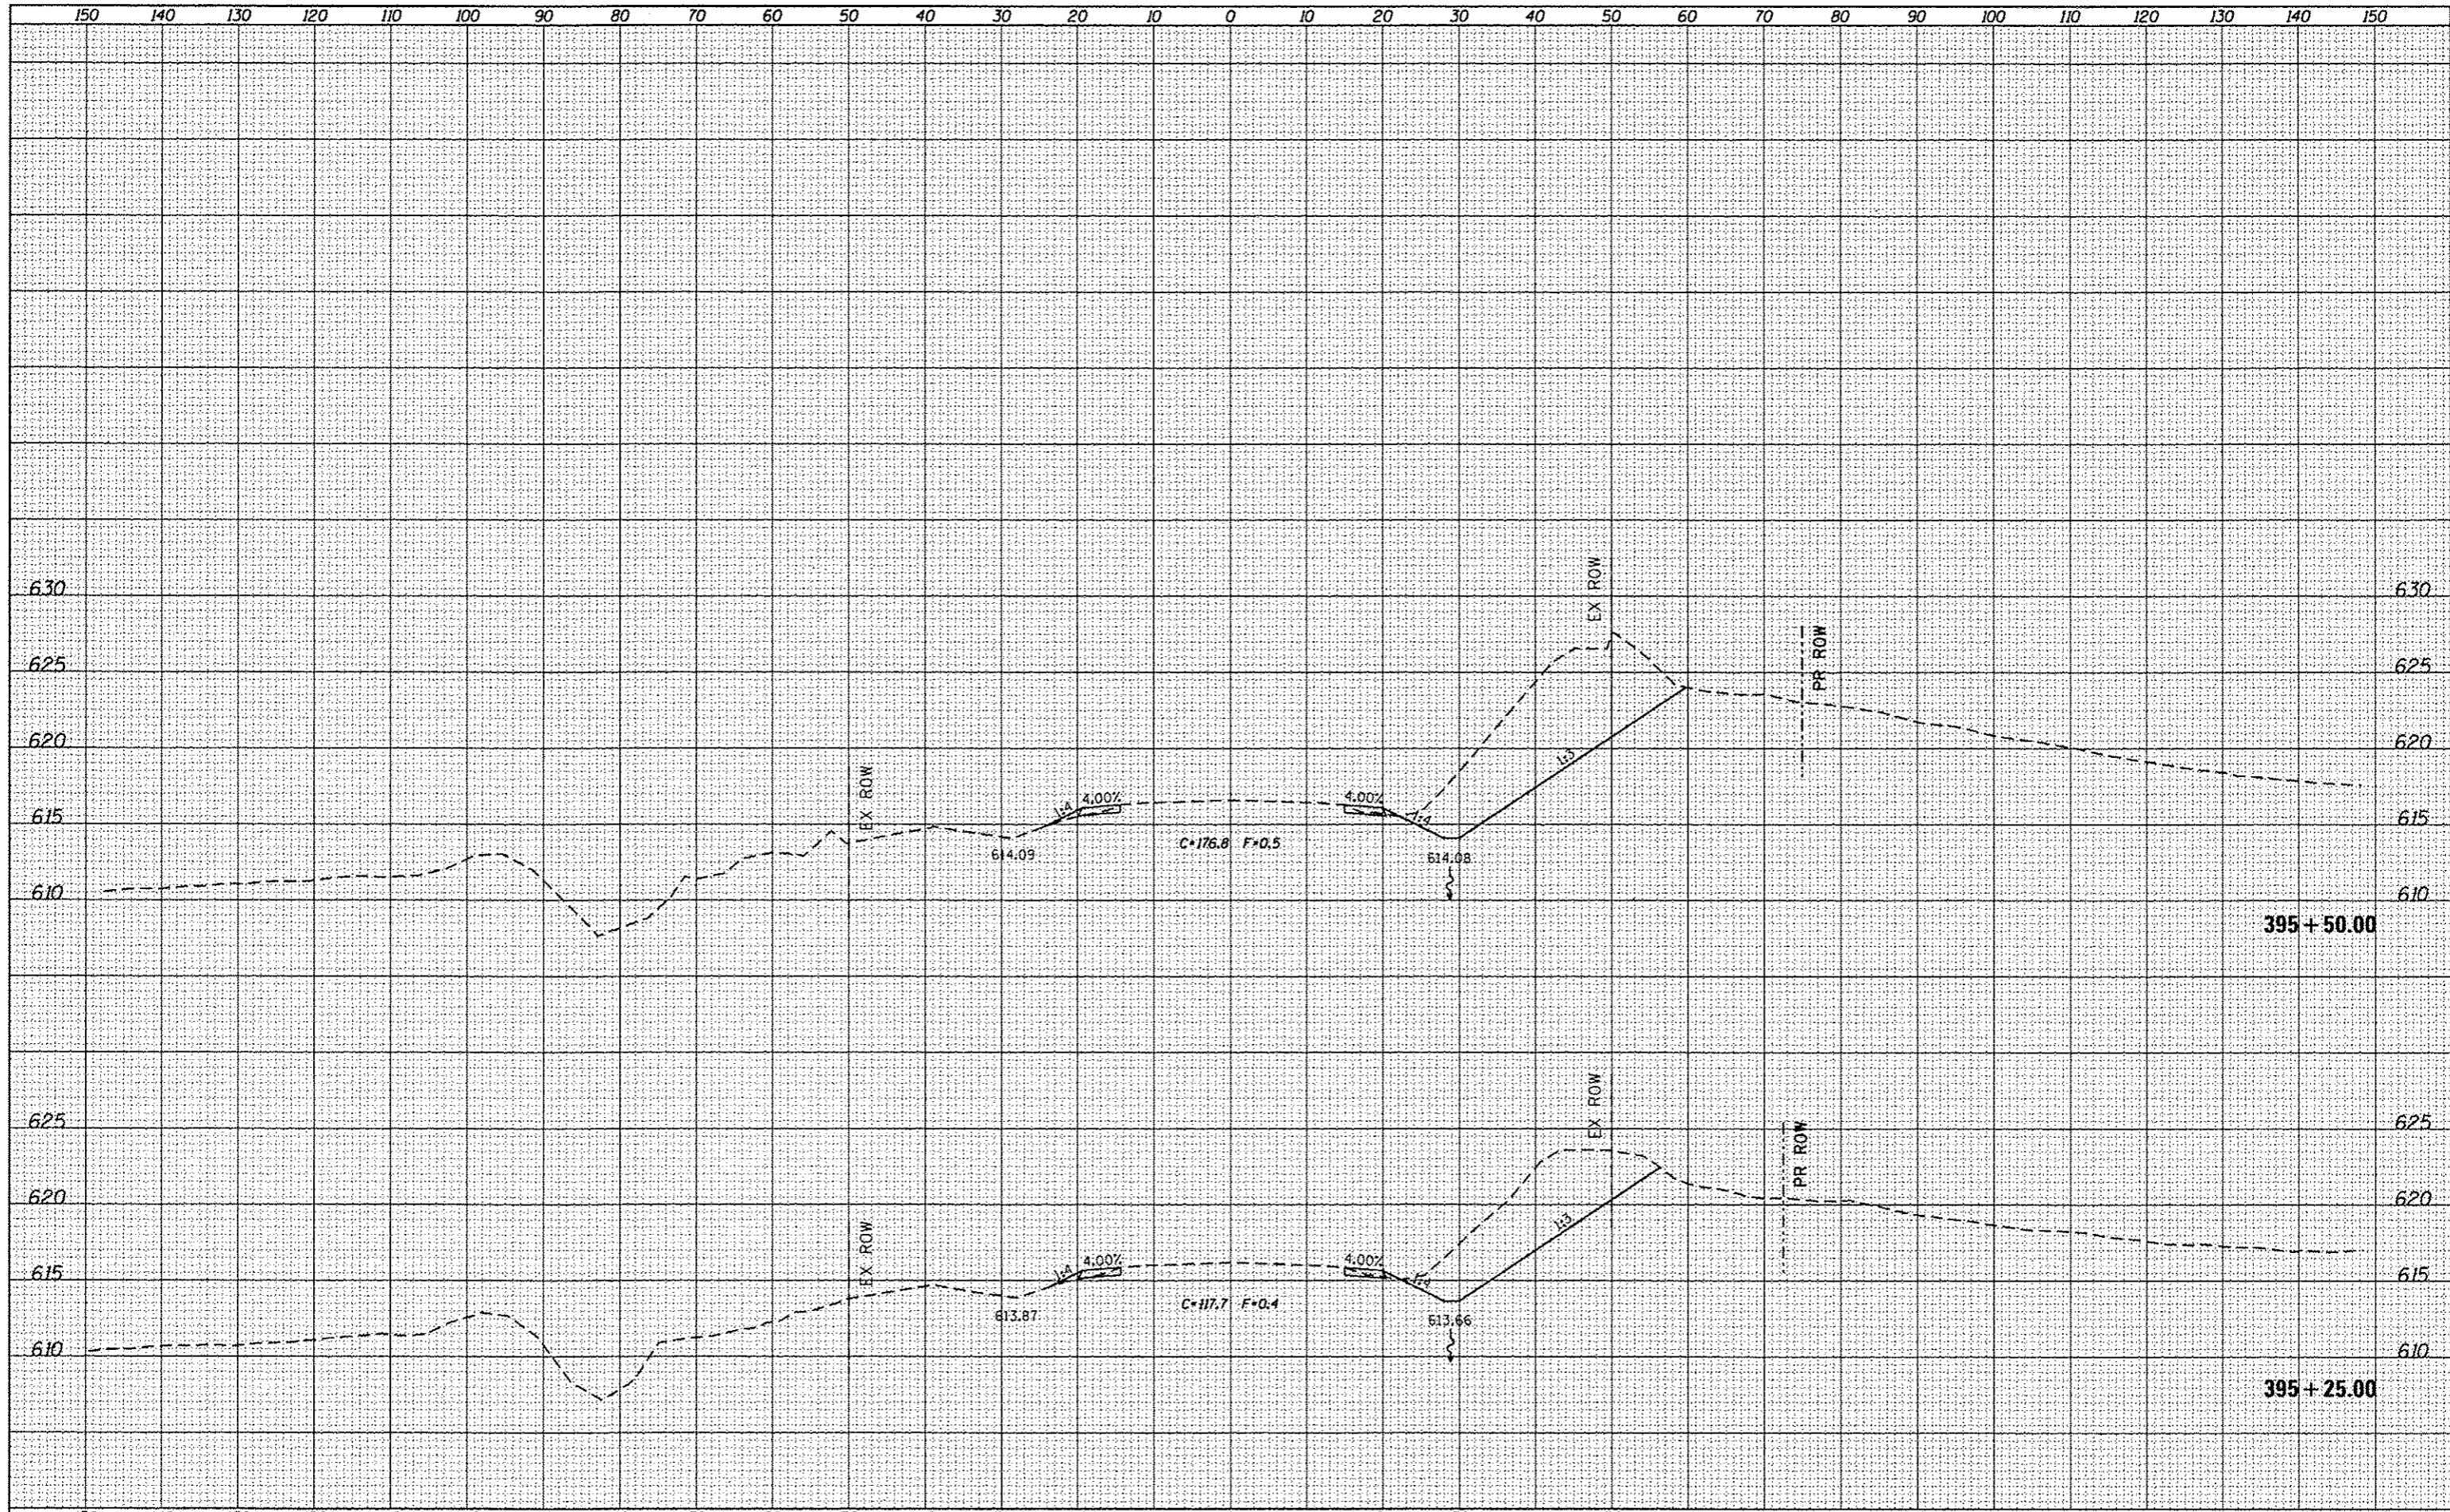

FILE NAME :	USER NAME = cushmanbw	DESIGNED -	REVISED -	STATE OF ILLINOIS DEPARTMENT OF TRANSPORTATION	US 6 X-SECTIONS	F.A.S. RTE.	SECTION	COUNTY	TOTAL SHEETS	SHEET NO.	
Default	Plot Scale = 20,0000' / in.	DRAWN -	REVISED -			226	3T & 3BR-1	HENRY	210	157	
	PLOT DATE = Fri Oct 19 11:27:28 2012	CHECKED -	REVISED -			SCALE: SHEET OF SHEETS STA. 395+25.00 TO STA. 395+50.00		CONTRACT NO. 64F25			
		DATE -	REVISED -			ILLINOIS FED. AID PROJECT					