


DATE	
BY	
FINAL SURVEY	
NOTED	
NOTE BOOK	
NO.	

DATE	
BY	
ORIGINAL SURVEY	
NOTED	
NOTE BOOK	
NO.	

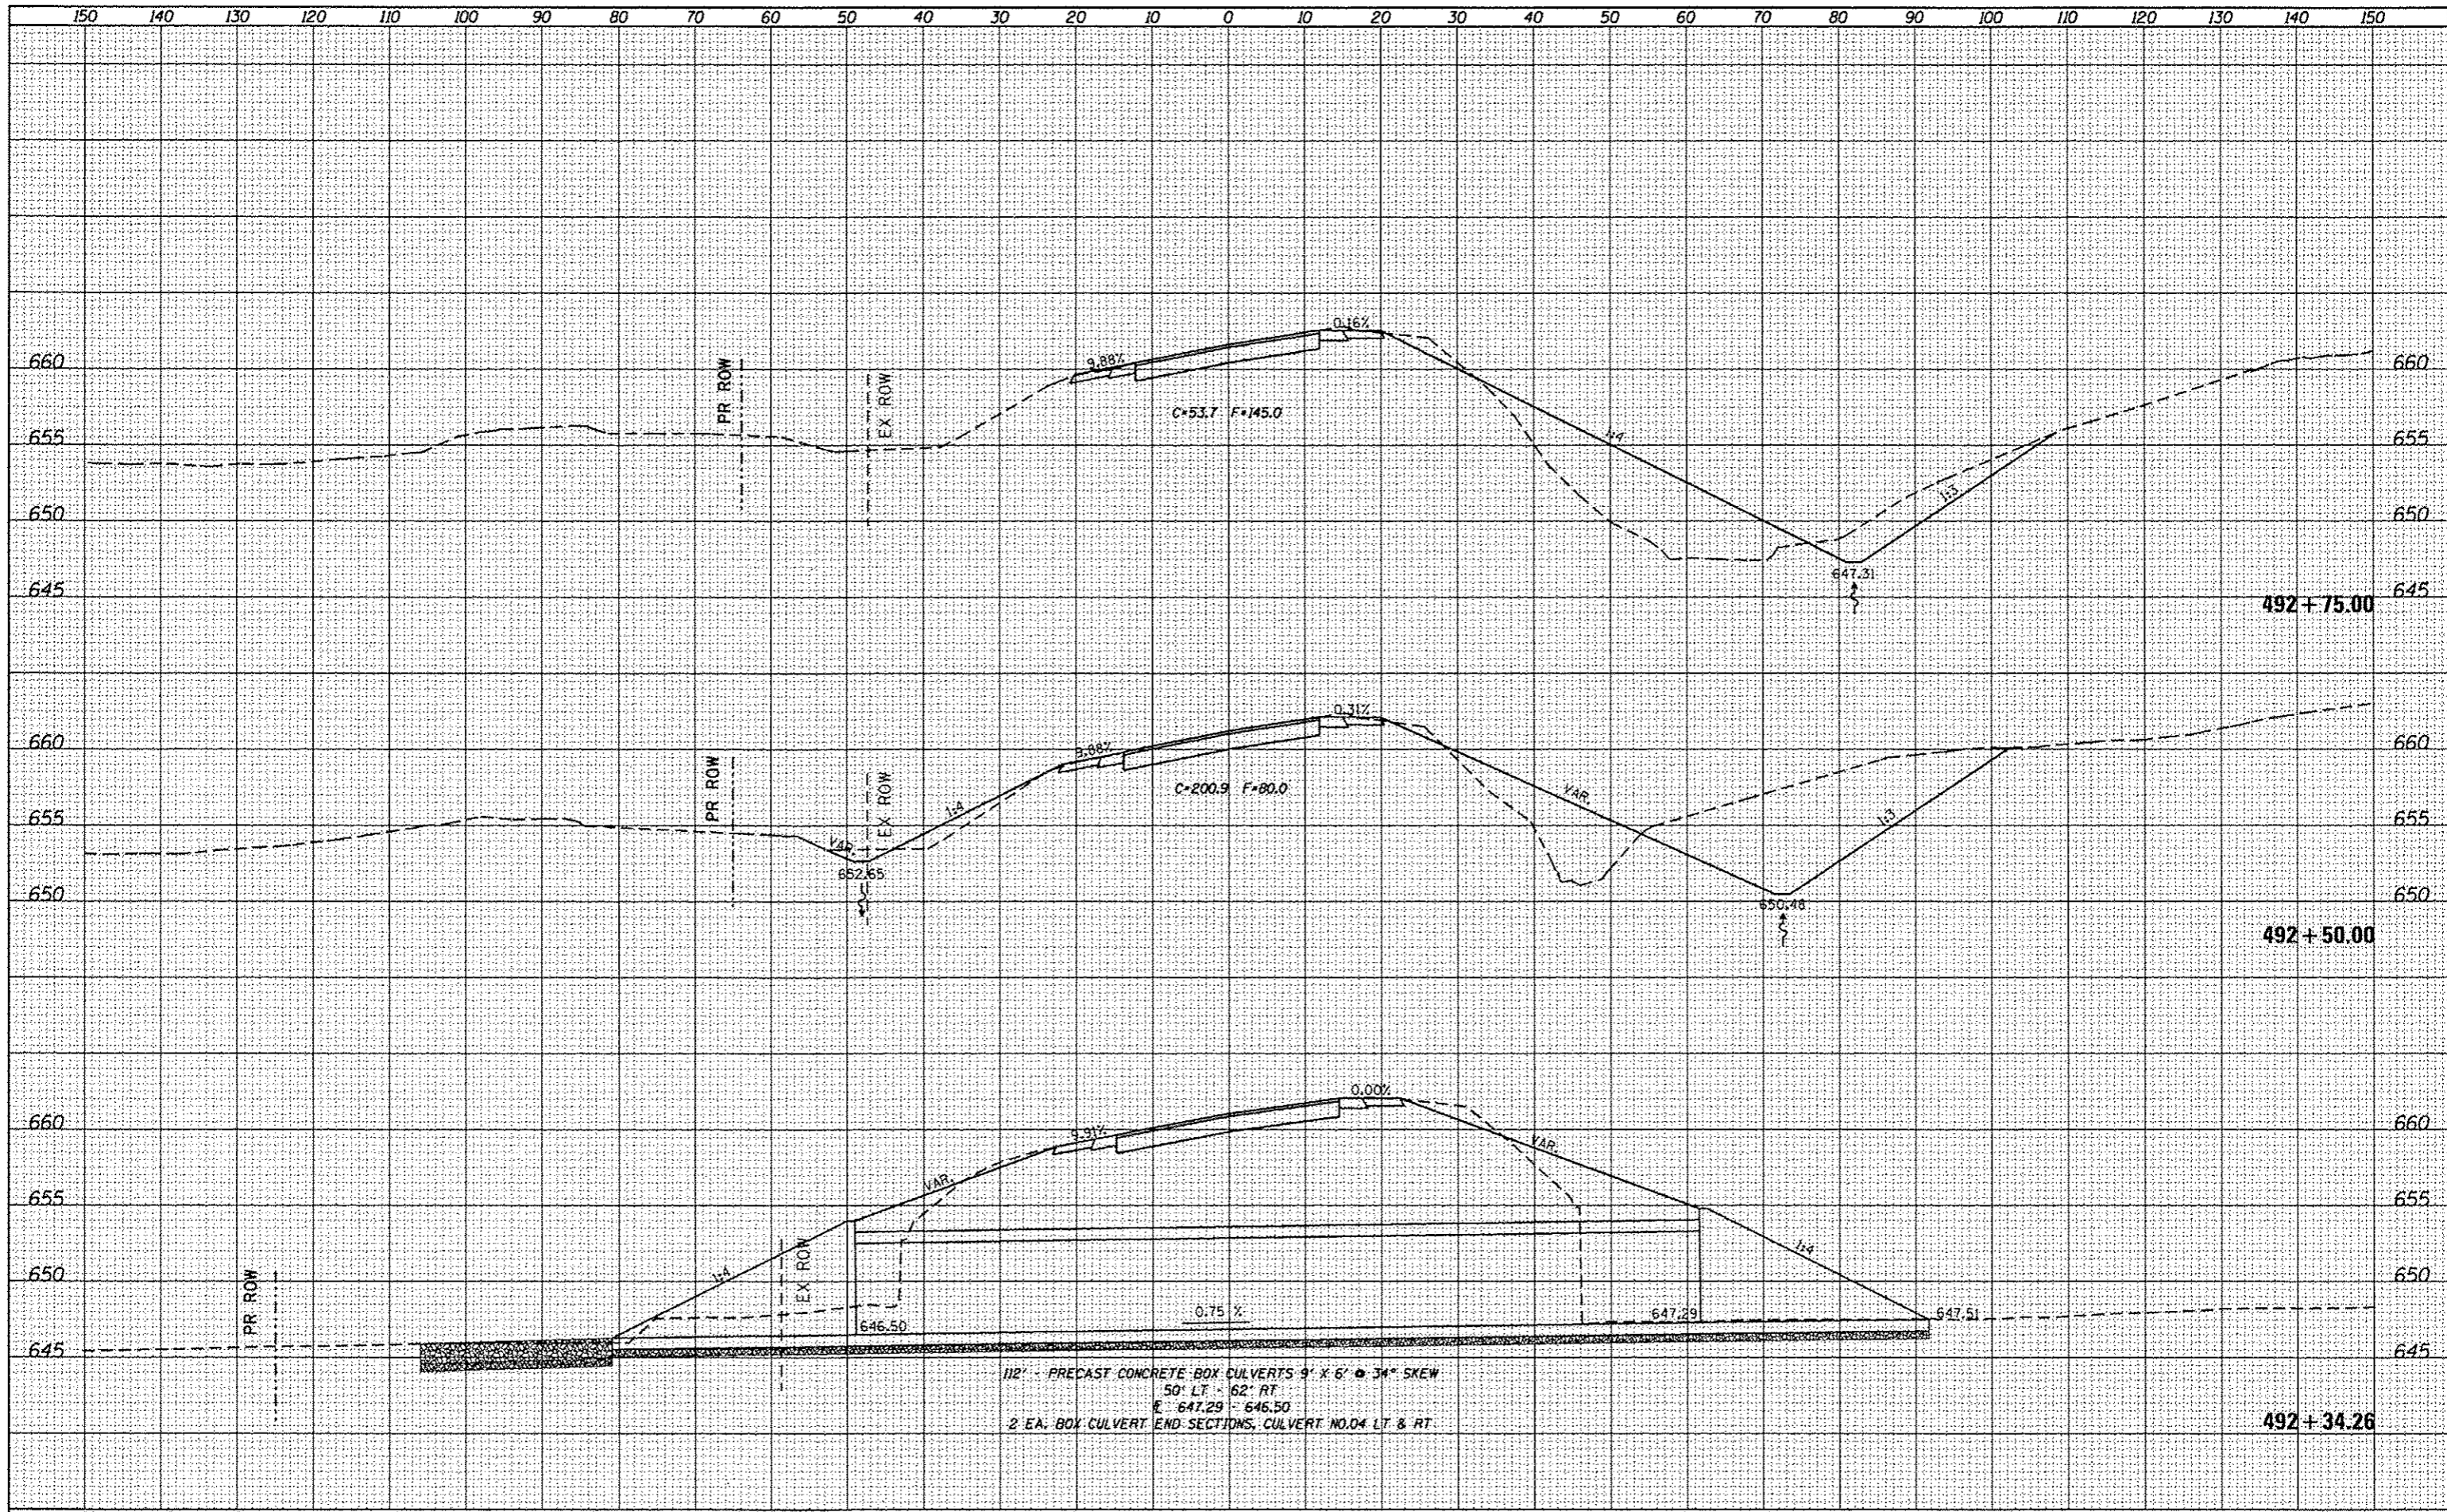

112' - PRECAST CONCRETE BOX CULVERTS 9' X 6' @ 34° SKEW
 50' LT - 62' RT
 E 647.29 - 646.50
 2 EA. BOX CULVERT END SECTIONS, CULVERT NO.04 LT & RT

FILE NAME :	USER NAME :	DESIGNED -	REVISED -	STATE OF ILLINOIS DEPARTMENT OF TRANSPORTATION	US 6 X-SECTIONS	F.A.S. RTE.	SECTION	COUNTY	TOTAL SHEETS	SHEET NO.	
cr:\p\work\p\road\cushmanbu\0169166\0288809-	crash.Ldgn	DRAWN -	REVISED -			226	3T & 3BR-1	HENRY	210	203	
Defaults	PLOT SCALE :	CHECKED -	REVISED -			SCALE:		SHEET OF SHEETS		CONTRACT NO.	64F25
	PLOT DATE :	DATE -	REVISED -			STA. 492+34.26 TO STA. 492+75.00		ILLINOIS FED. AID PROJECT			