


FINAL	DATE
SHEET	
NO.	
SAVED	DATE
PLOTTED	
TEMPLATE	
AREAS	CHECKED
AREAS	CHECKED

ORIGINAL	DATE
SHEET	
NO.	
SAVED	DATE
PLOTTED	
TEMPLATE	
AREAS	CHECKED
AREAS	CHECKED

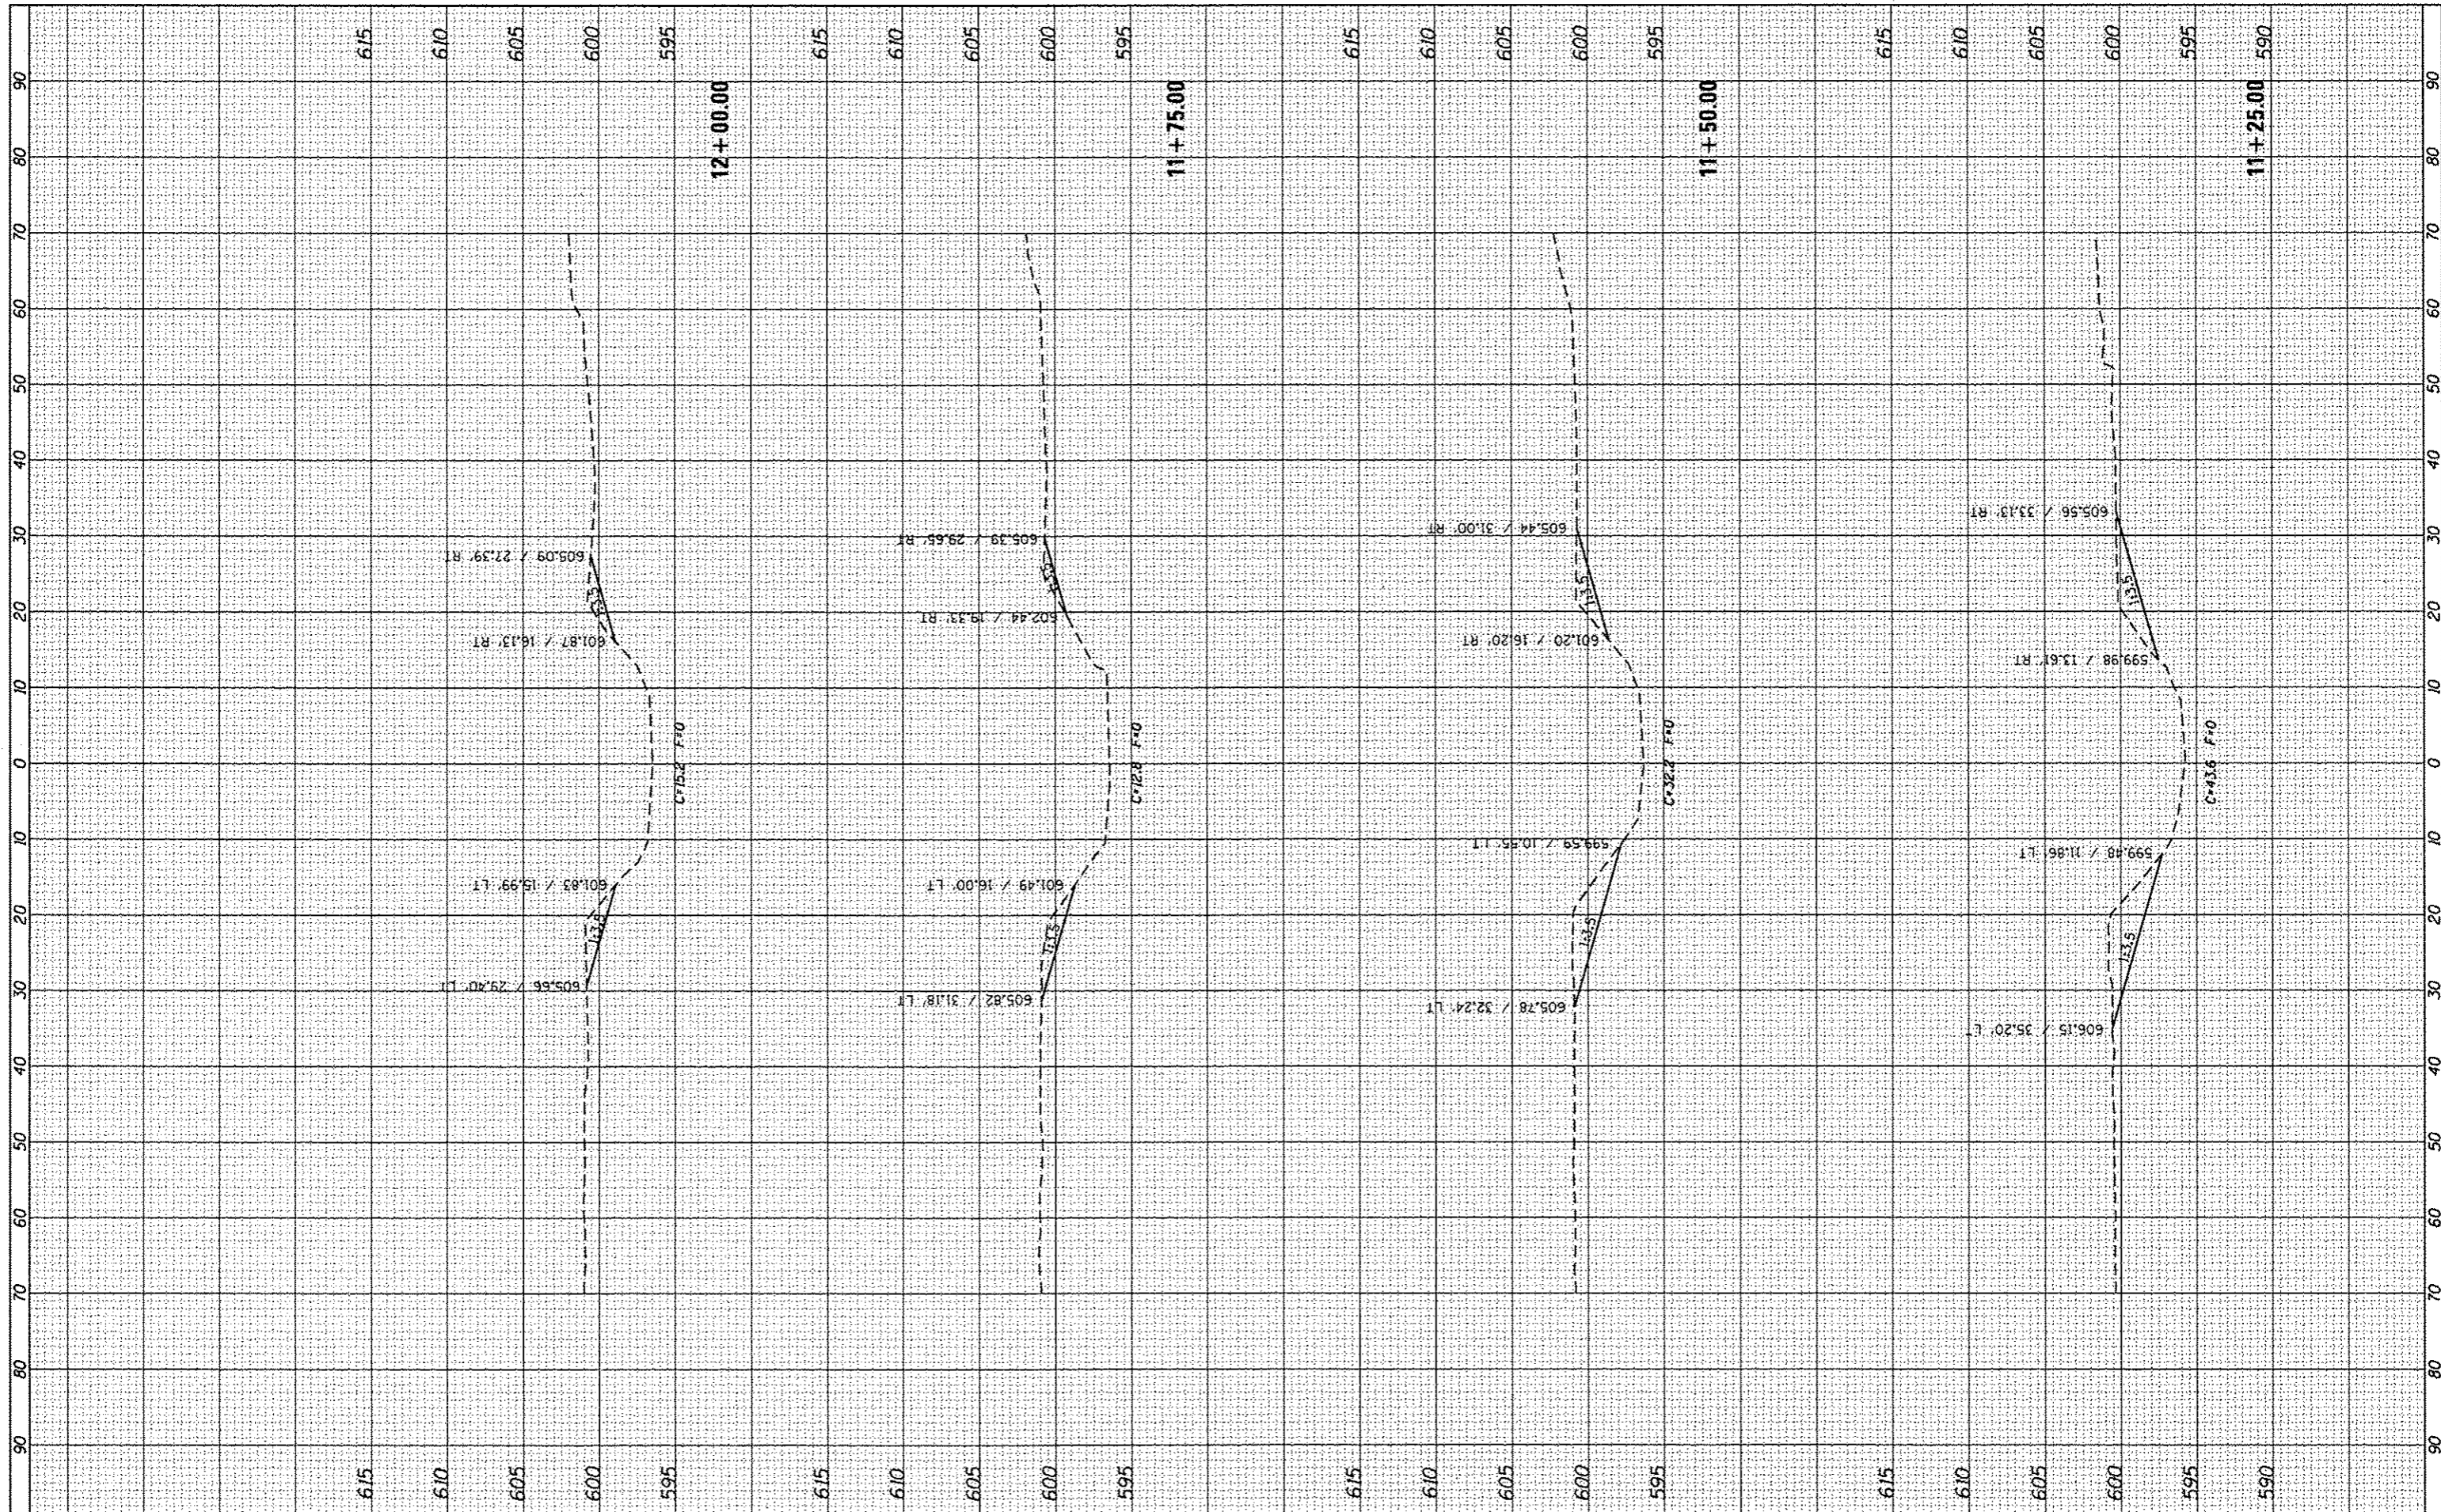

FILE NAME =	USER NAME = cushmanbx	DESIGNED -	REVISED -	<b>STATE OF ILLINOIS</b> <b>DEPARTMENT OF TRANSPORTATION</b>	<b>MINERAL CREEK X-SECTIONS</b>	F.A.S. RTE.	SECTION	COUNTY	TOTAL SHEETS	SHEET NO.	
c:\pwwork\pwwork\cushmanbx\10169166\0288889-stt-xshtrcrak.dgn	stt-xshtrcrak.dgn	DRAWN -	REVISED -			226	3T & 3BR-1	HENRY	210	209	
Default	PLOT SCALE = 20.0000' / in.	CHECKED -	REVISED -			CONTRACT NO. 64F25					
	PLOT DATE = Fri, Oct 19 11:44:09 2012	DATE -	REVISED -			ILLINOIS FED. AID PROJECT					
		SCALE:			SHEET OF SHEETS		STA. 11+25.00 TO STA. 12+00.00				