


STRUCTURE, BRIDGE APPROACH PAVEMENT, CONNECTOR PAVEMENT OMISSION

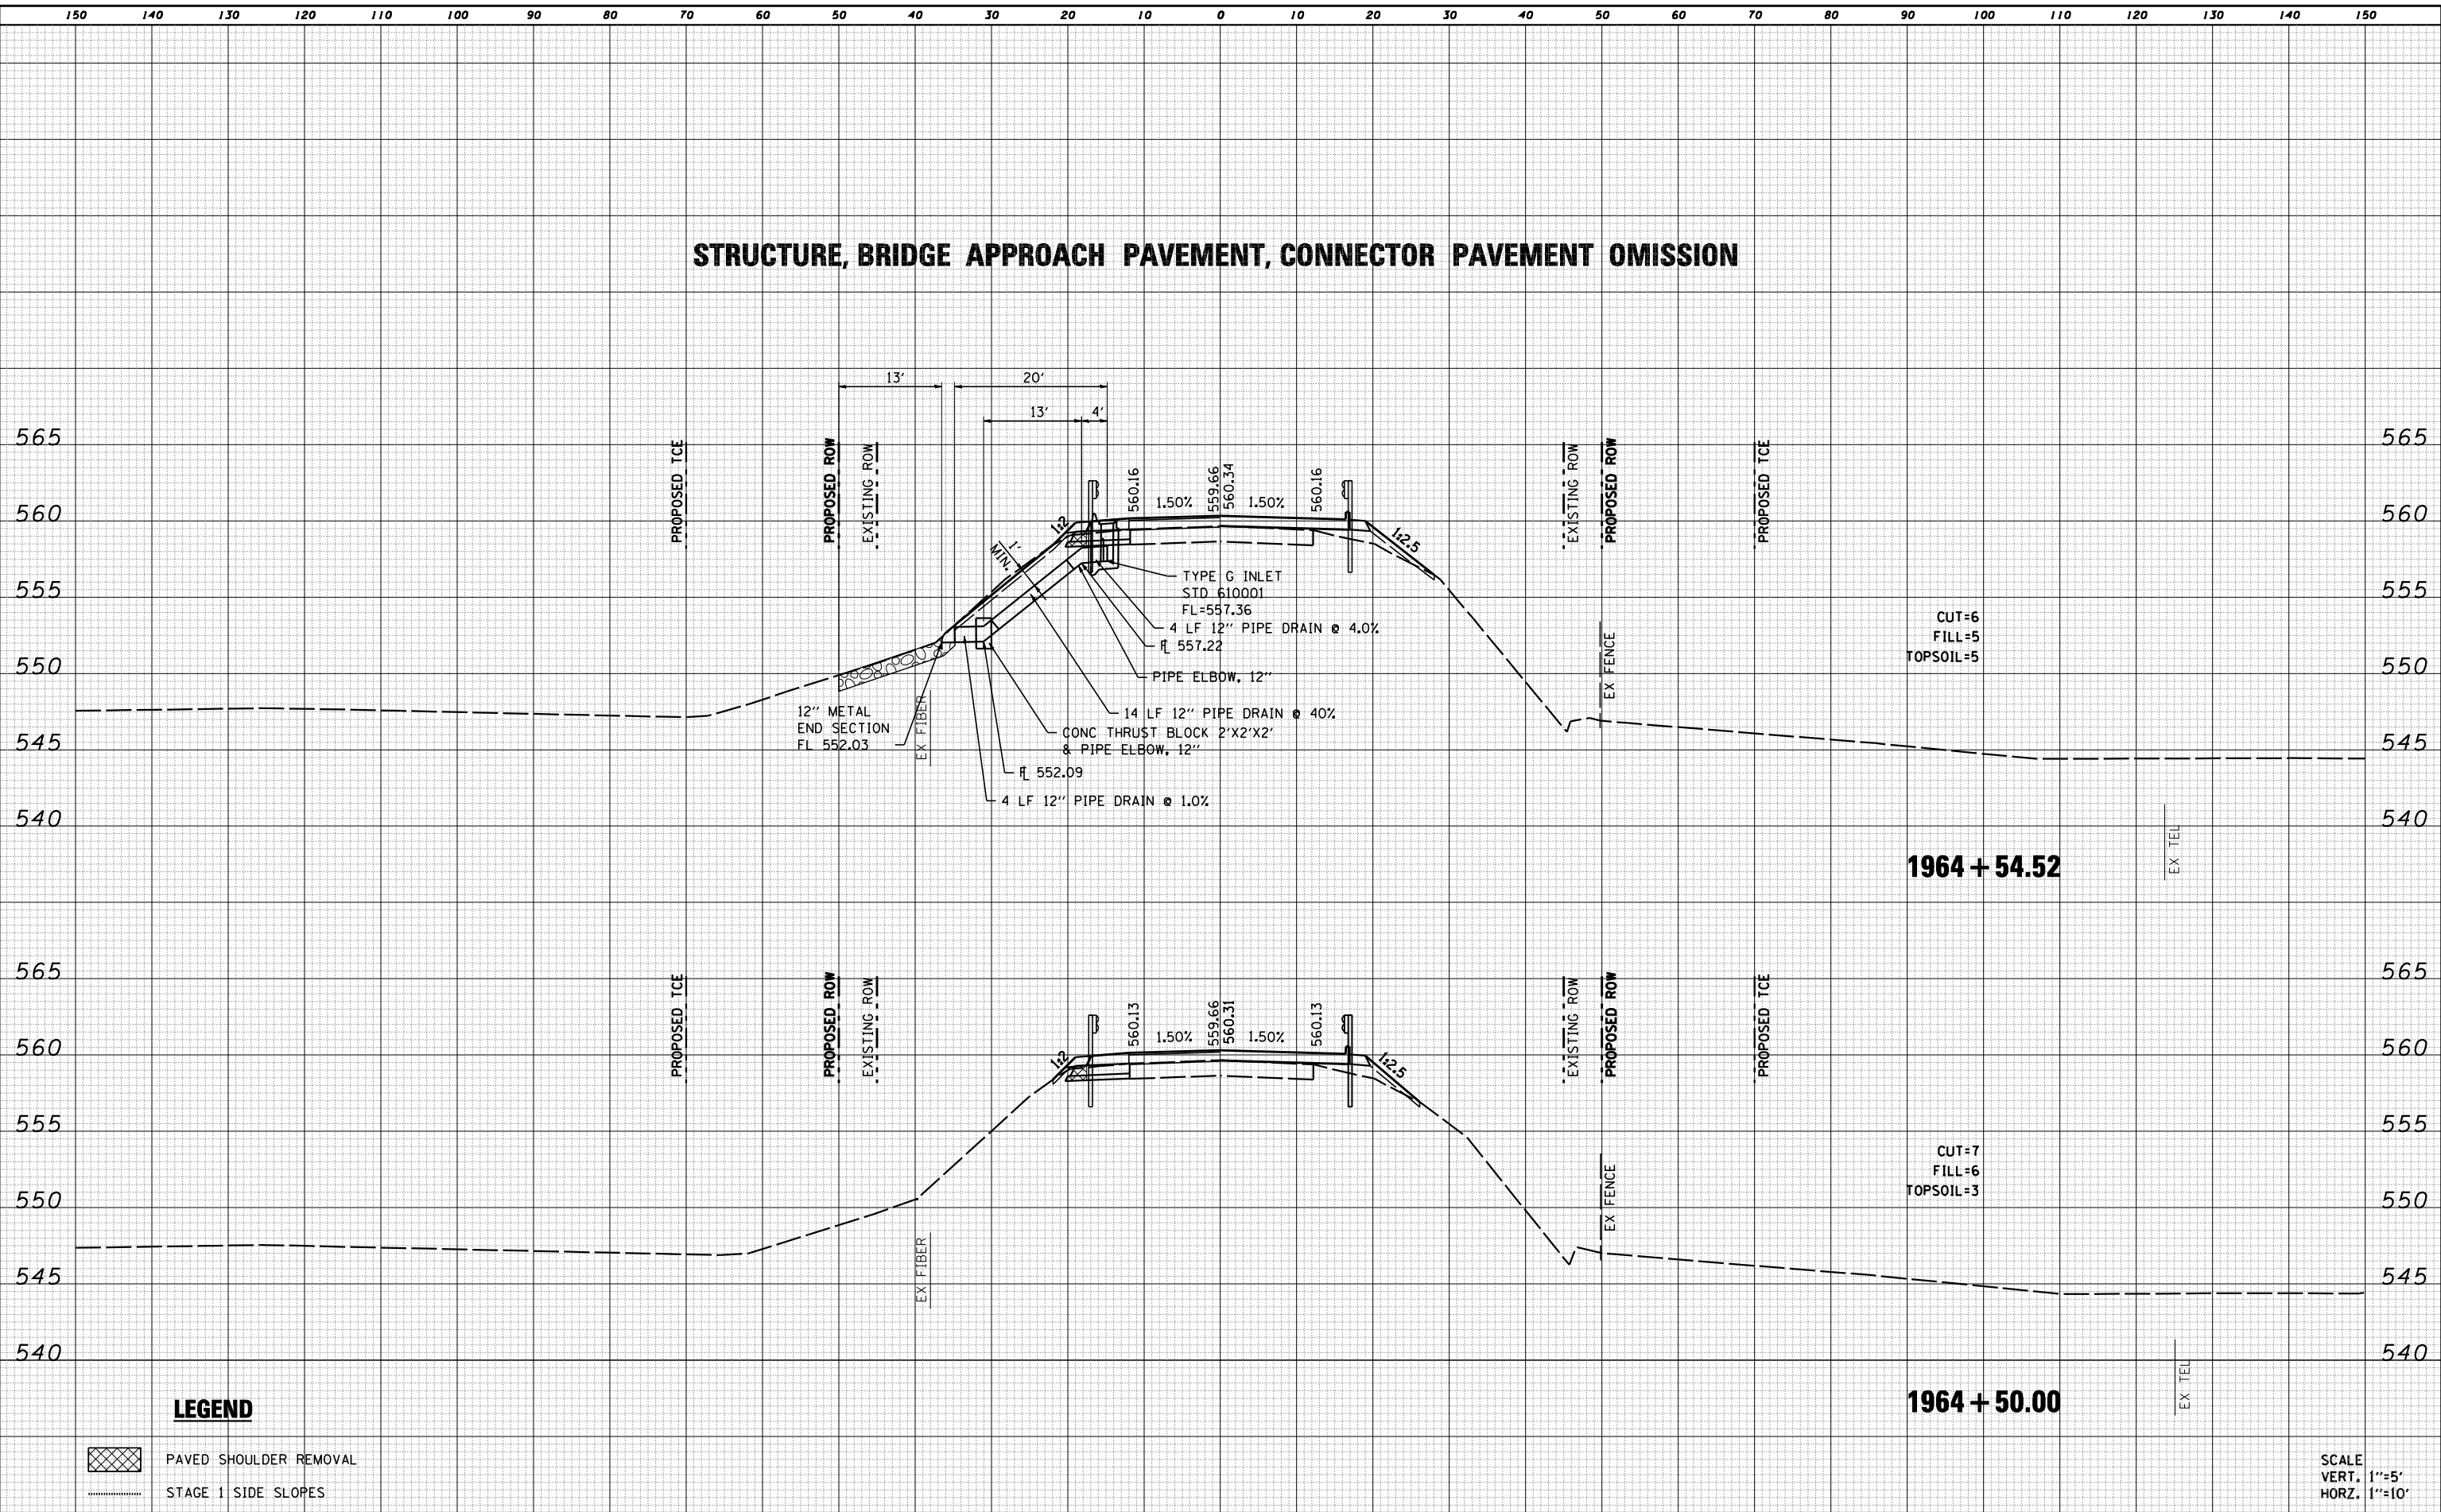

DATE	
BY	
FINAL SURVEY	SURVEYED
NOTE BOOK	PLOTTED
NO.	TEMPLATE
	AREAS CHECKED

DATE	
BY	
ORIGINAL SURVEY	SURVEYED
NOTE BOOK	PLOTTED
NO.	TEMPLATE
	AREAS CHECKED

LEGEND

- PAVED SHOULDER REMOVAL
- STAGE 1 SIDE SLOPES

SCALE
VERT. 1"=5'
HORIZ. 1"=10'