


DATE	
BY	
FINAL SURVEY	
SURVEY PLOTTED	
NOTE BOOK	
AREAS CHECKED	
NO.	

DATE	
BY	
ORIGINAL SURVEY	
SURVEY PLOTTED	
NOTE BOOK	
AREAS CHECKED	
NO.	

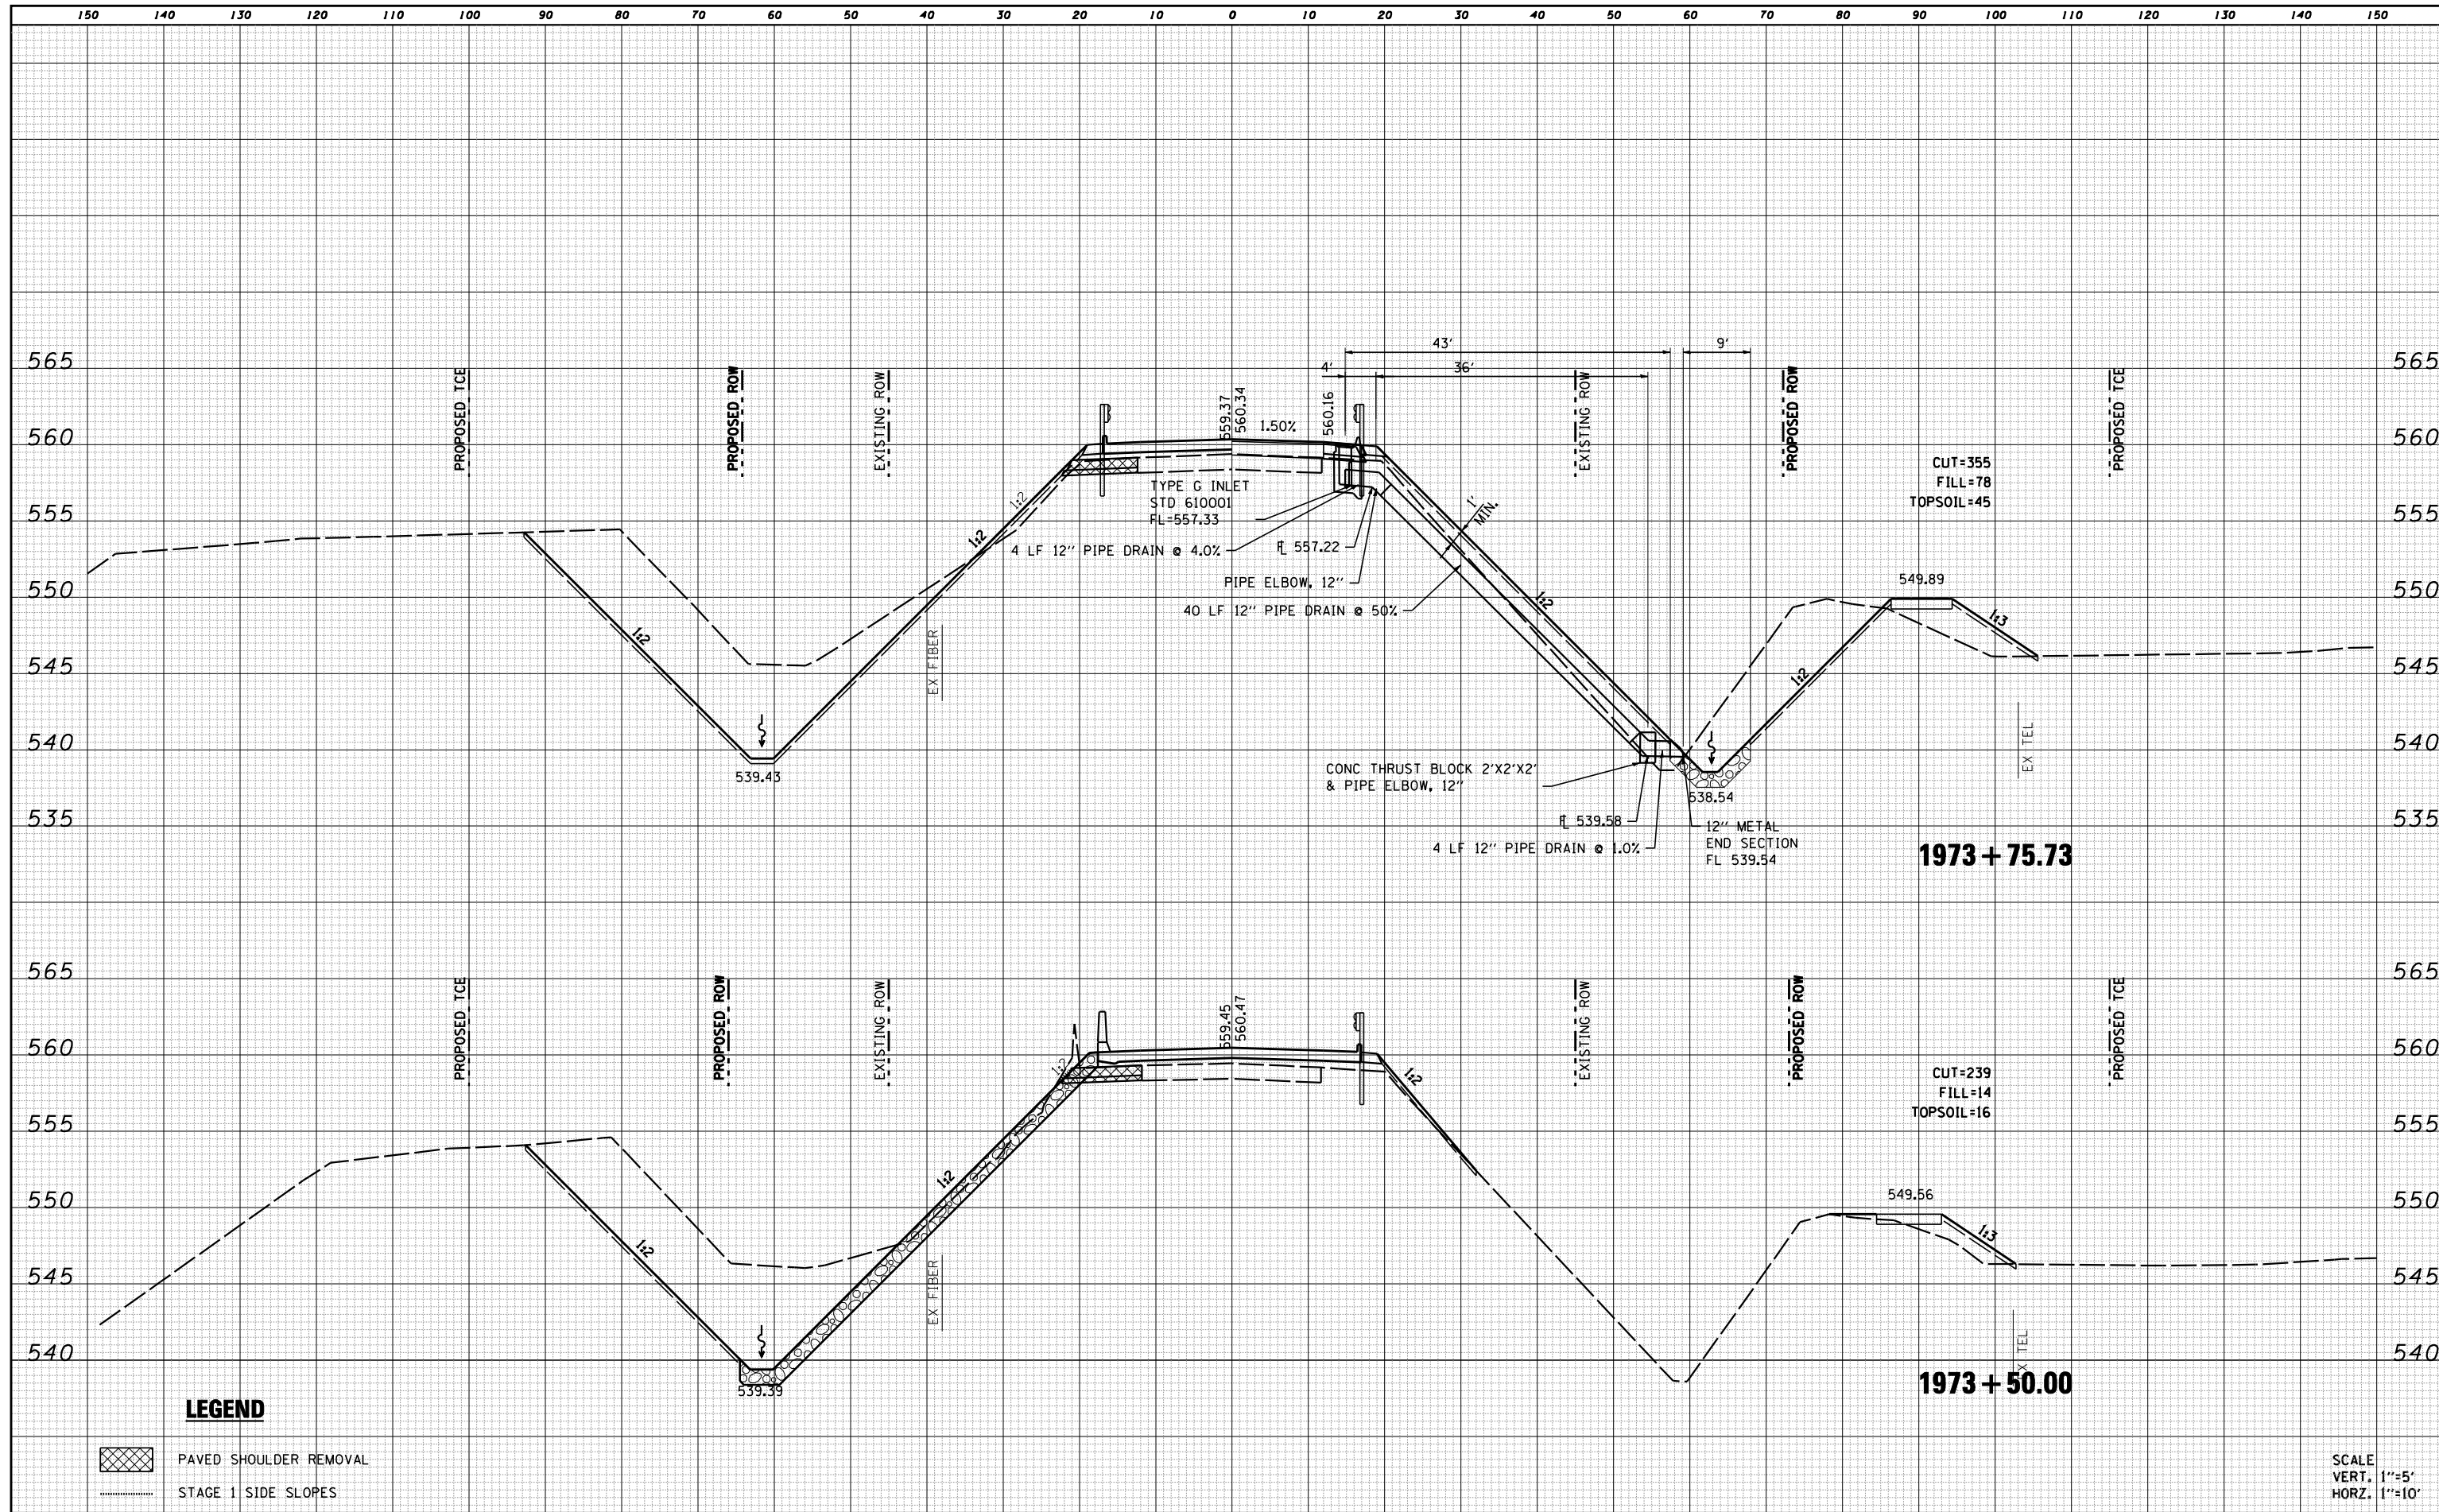

FILE NAME = D468759-shr-xssht.dgn
 USER NAME = default
 PLOT TIME = 8:57:22 AM
 PLOT SCALE = 20.0000' / IN.
 PLOT DATE = 8/9/2013

DESIGNED - RGV	REVISED -
DRAWN - RGV	REVISED -
CHECKED - BPS	REVISED -
DATE -	REVISED -

**STATE OF ILLINOIS
DEPARTMENT OF TRANSPORTATION**

CROSS SECTIONS

SCALE: SHEET 8 OF 17 SHEETS STA. 1973+50.00 TO STA. 1973+75.73

F.A.P. RTE. 626	SECTION (44-B-1) BR	COUNTY KNOX	TOTAL SHEETS 122	SHEET NO. 113
CONTRACT NO. 68759			ILLINOIS FED. AID PROJECT	