


DATE	
BY	
FINAL SURVEY	SURVEYED
NOTE BOOK	PLOTTED
NO.	TEMPLATE
	AREAS CHECKED
	AREAS CHECKED

DATE	
BY	
ORIGINAL SURVEY	SURVEYED
NOTE BOOK	PLOTTED
NO.	TEMPLATE
	AREAS CHECKED
	AREAS CHECKED

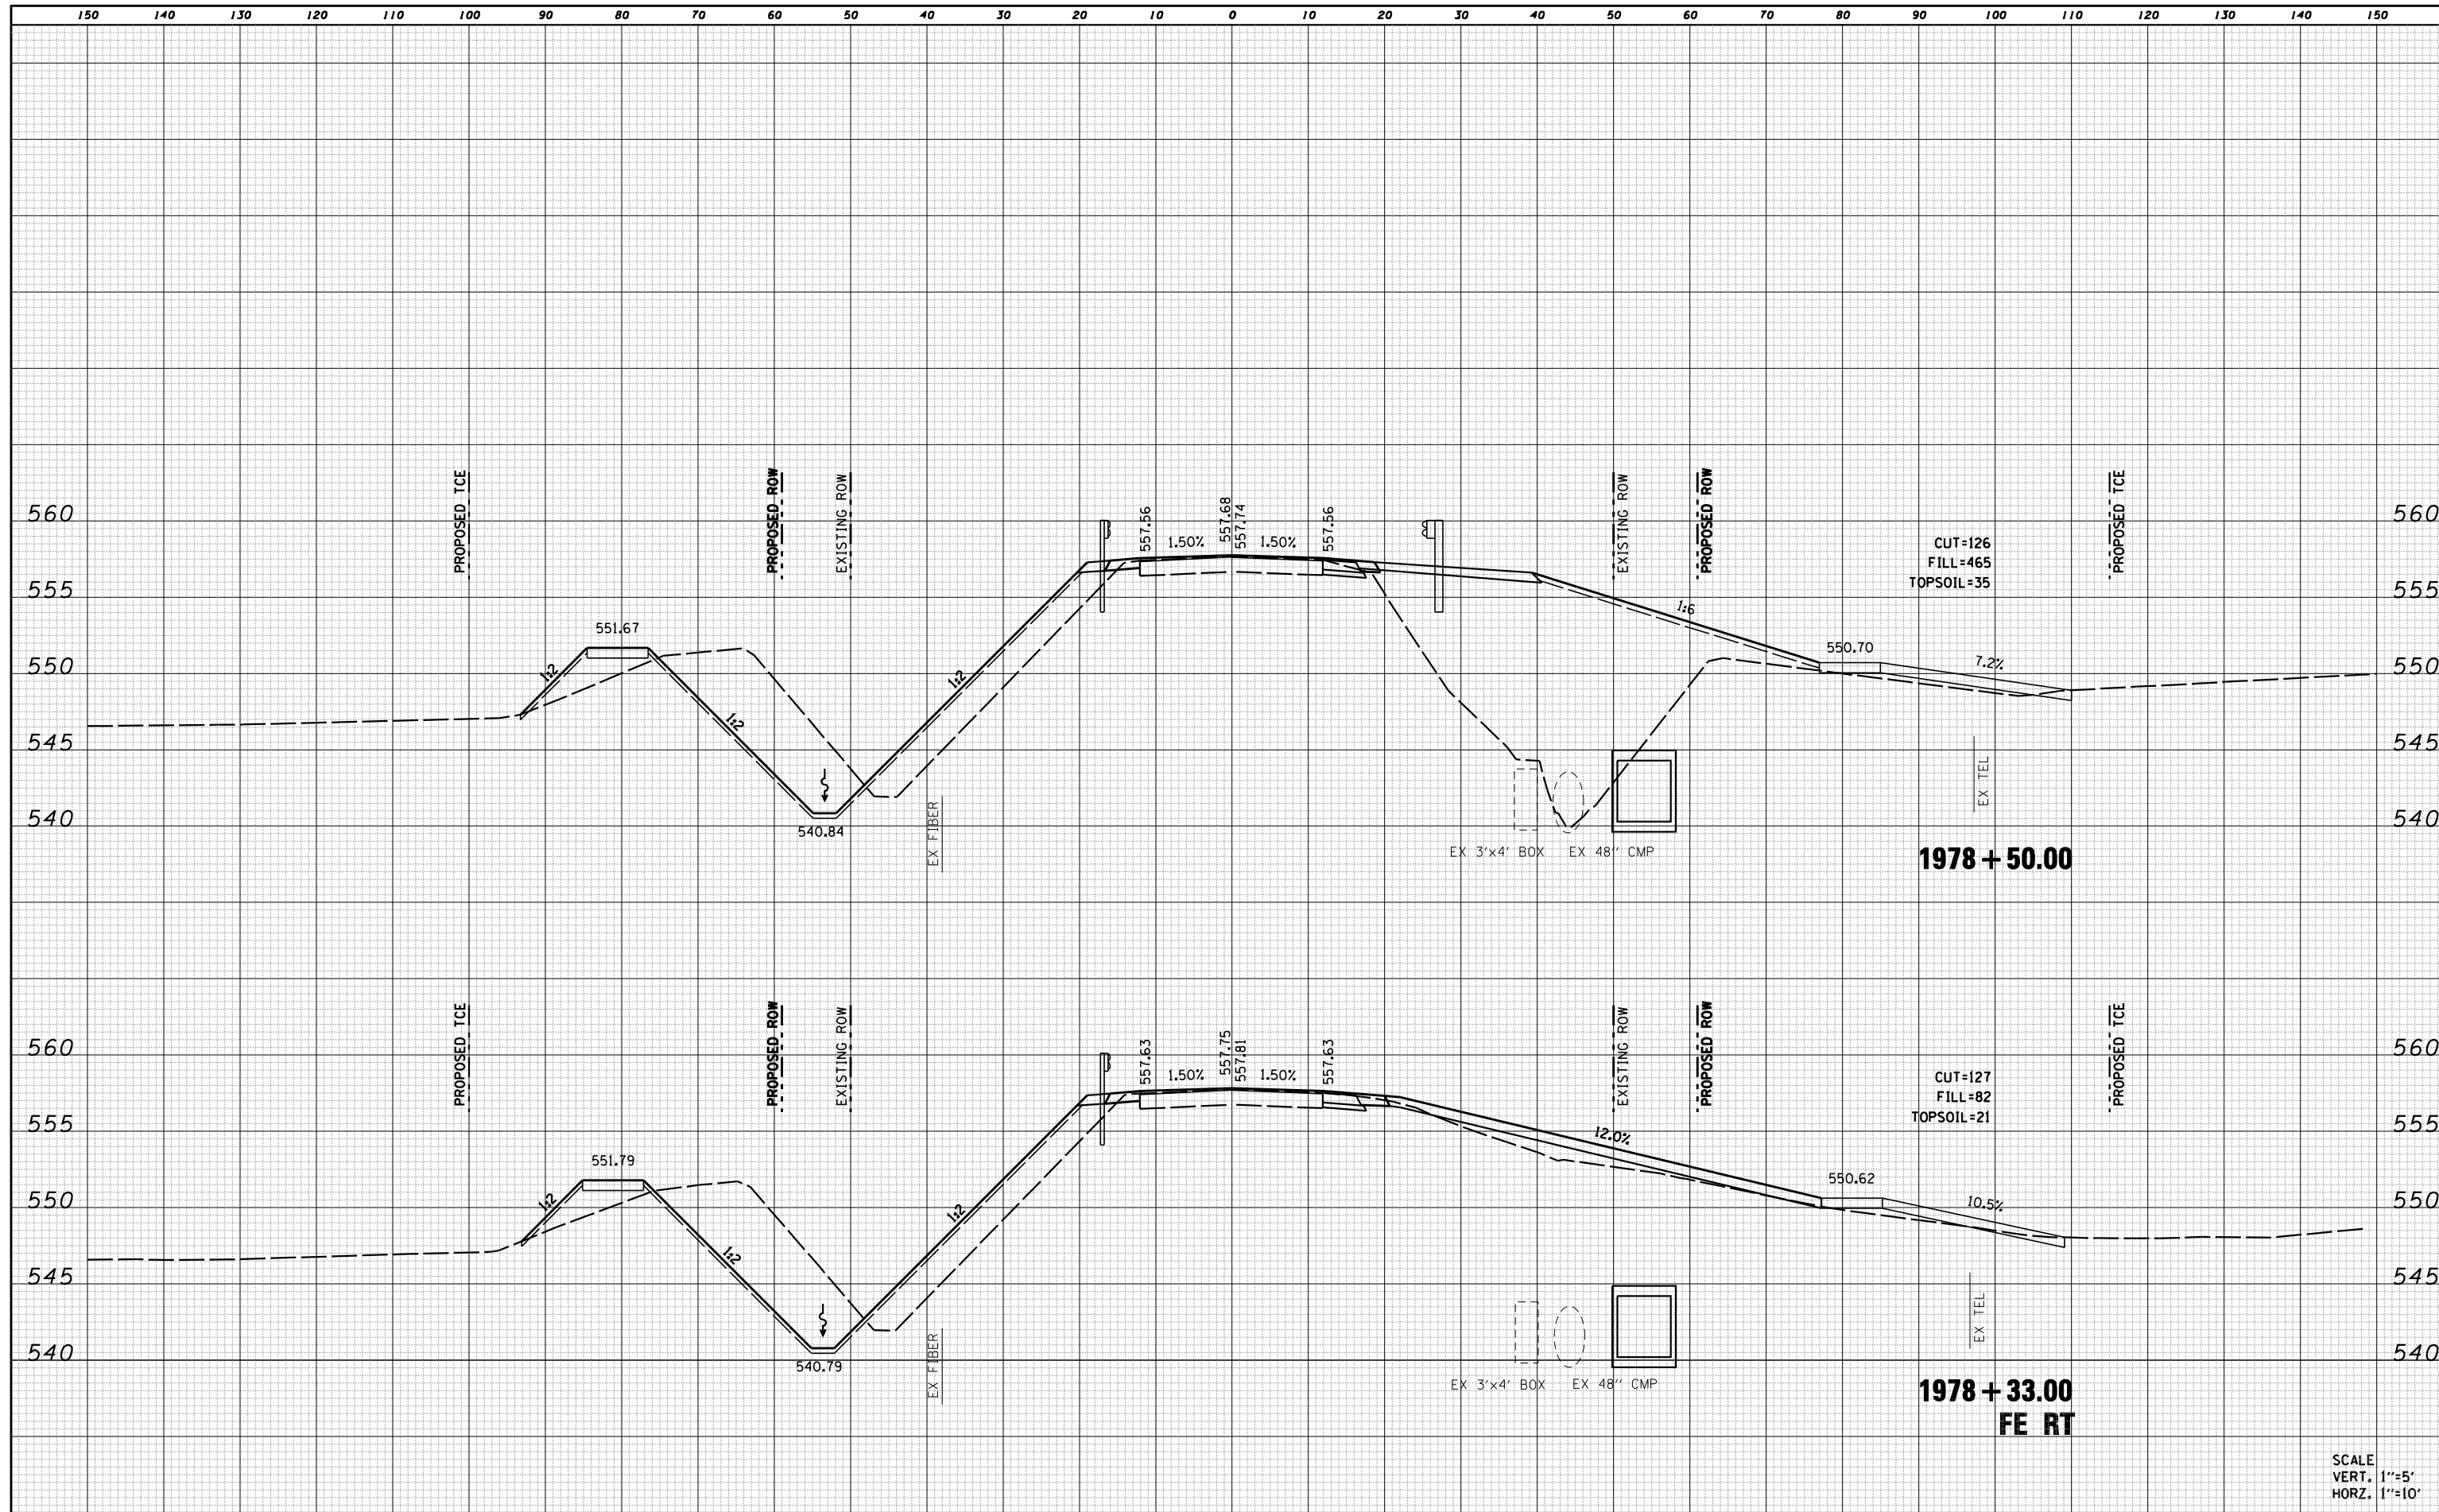

FILE NAME = D468759-shr-xssht.dgn

USER NAME = default
 PLOT TIME = 8:59:04 AM
 PLOT SCALE = 20.0000' / IN.
 PLOT DATE = 8/9/2013

DESIGNED - RGV
 DRAWN - RGV
 CHECKED - BPS
 DATE -

REVISIED -
 REVISIED -
 REVISIED -
 REVISIED -

**STATE OF ILLINOIS
 DEPARTMENT OF TRANSPORTATION**

CROSS SECTIONS
 SCALE: SHEET 14 OF 17 SHEETS STA. 1978+33.00 TO STA. 1978+50.00

F.A.P. RTE.	SECTION	COUNTY	TOTAL SHEETS	SHEET NO.
626	(44-B-1) BR	KNOX	122	119
CONTRACT NO. 68759			ILLINOIS FED. AID PROJECT	

SCALE
 VERT. 1"=5'
 HORZ. 1"=10'