



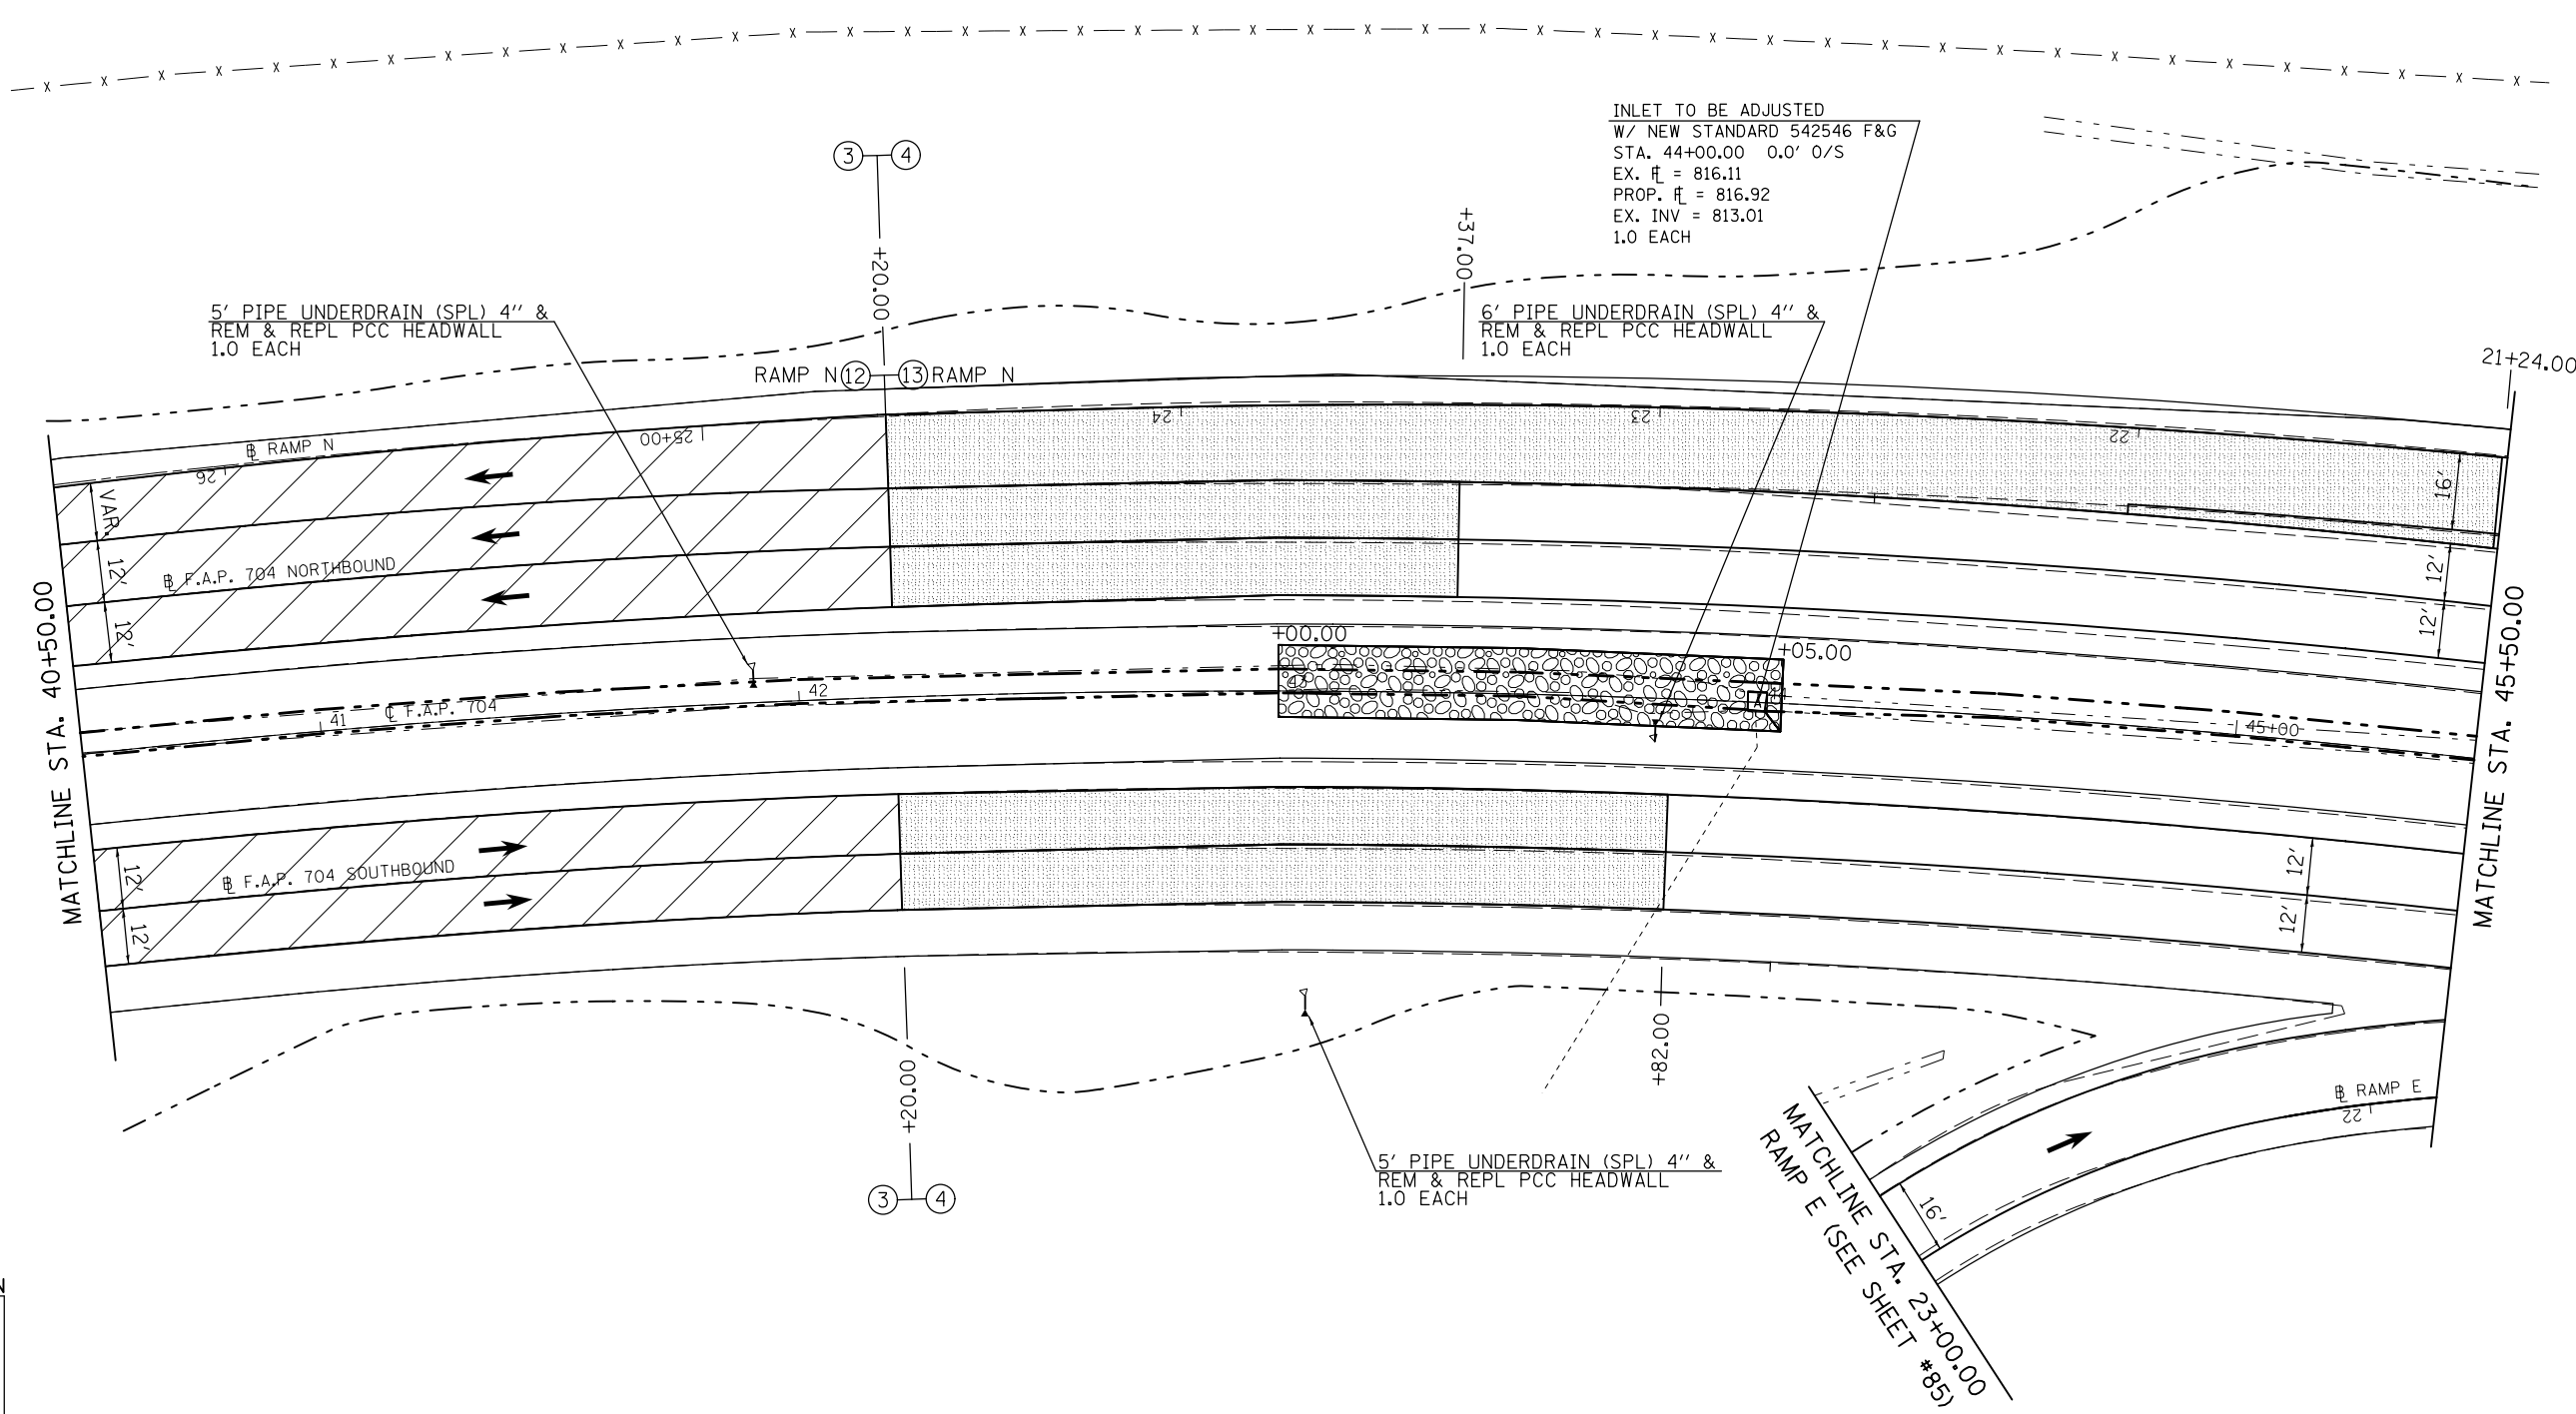

- H.M.A. SURFACE REM., BUTT JOINT
- H.M.A. SURFACE REM., 1/2"
- STONE RIPRAP, CLASS A4, 16"  
W/ 6" BEDDING STONE AND FILTER FABRIC

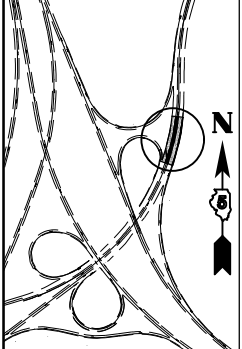

PLAN SHEET LOCATION



FILE NAME =	USER NAME = detersbj	DESIGNED -	REVISED -
ei:\pw_work\p\idot\detersbj\0157116\0570570-sht-plan.dgn		DRAWN -	REVISED -
PLOT SCALE = 40.0000' / in.		CHECKED -	REVISED -
PLOT DATE = 8/13/2013		DATE -	REVISED -

**STATE OF ILLINOIS  
DEPARTMENT OF TRANSPORTATION**

<b>PLAN SHEET</b>			
<b>F.A.P. 704 (VETERAN'S PARKWAY)</b>			
SCALE:	SHEET 3	OF 7 SHEETS	STA. 40+50.00 TO STA. 45+50.00

F.A.P. RTE.	SECTION	COUNTY	TOTAL SHEETS	SHEET NO.
704	57-20(HB,HB-1)BR-1	MCLEAN	440	65
CONTRACT NO. 70570				
ILLINOIS FED. AID PROJECT				