


DATE	
BY	
SURVEYED	
PLOTTED	
TEMPLATE	
AREAS	
CHECKED	
FINAL SURVEY	
NOTE BOOK	
NO.	

DATE	
BY	
SURVEYED	
PLOTTED	
TEMPLATE	
AREAS	
CHECKED	
ORIGINAL SURVEY	
NOTE BOOK	
NO.	

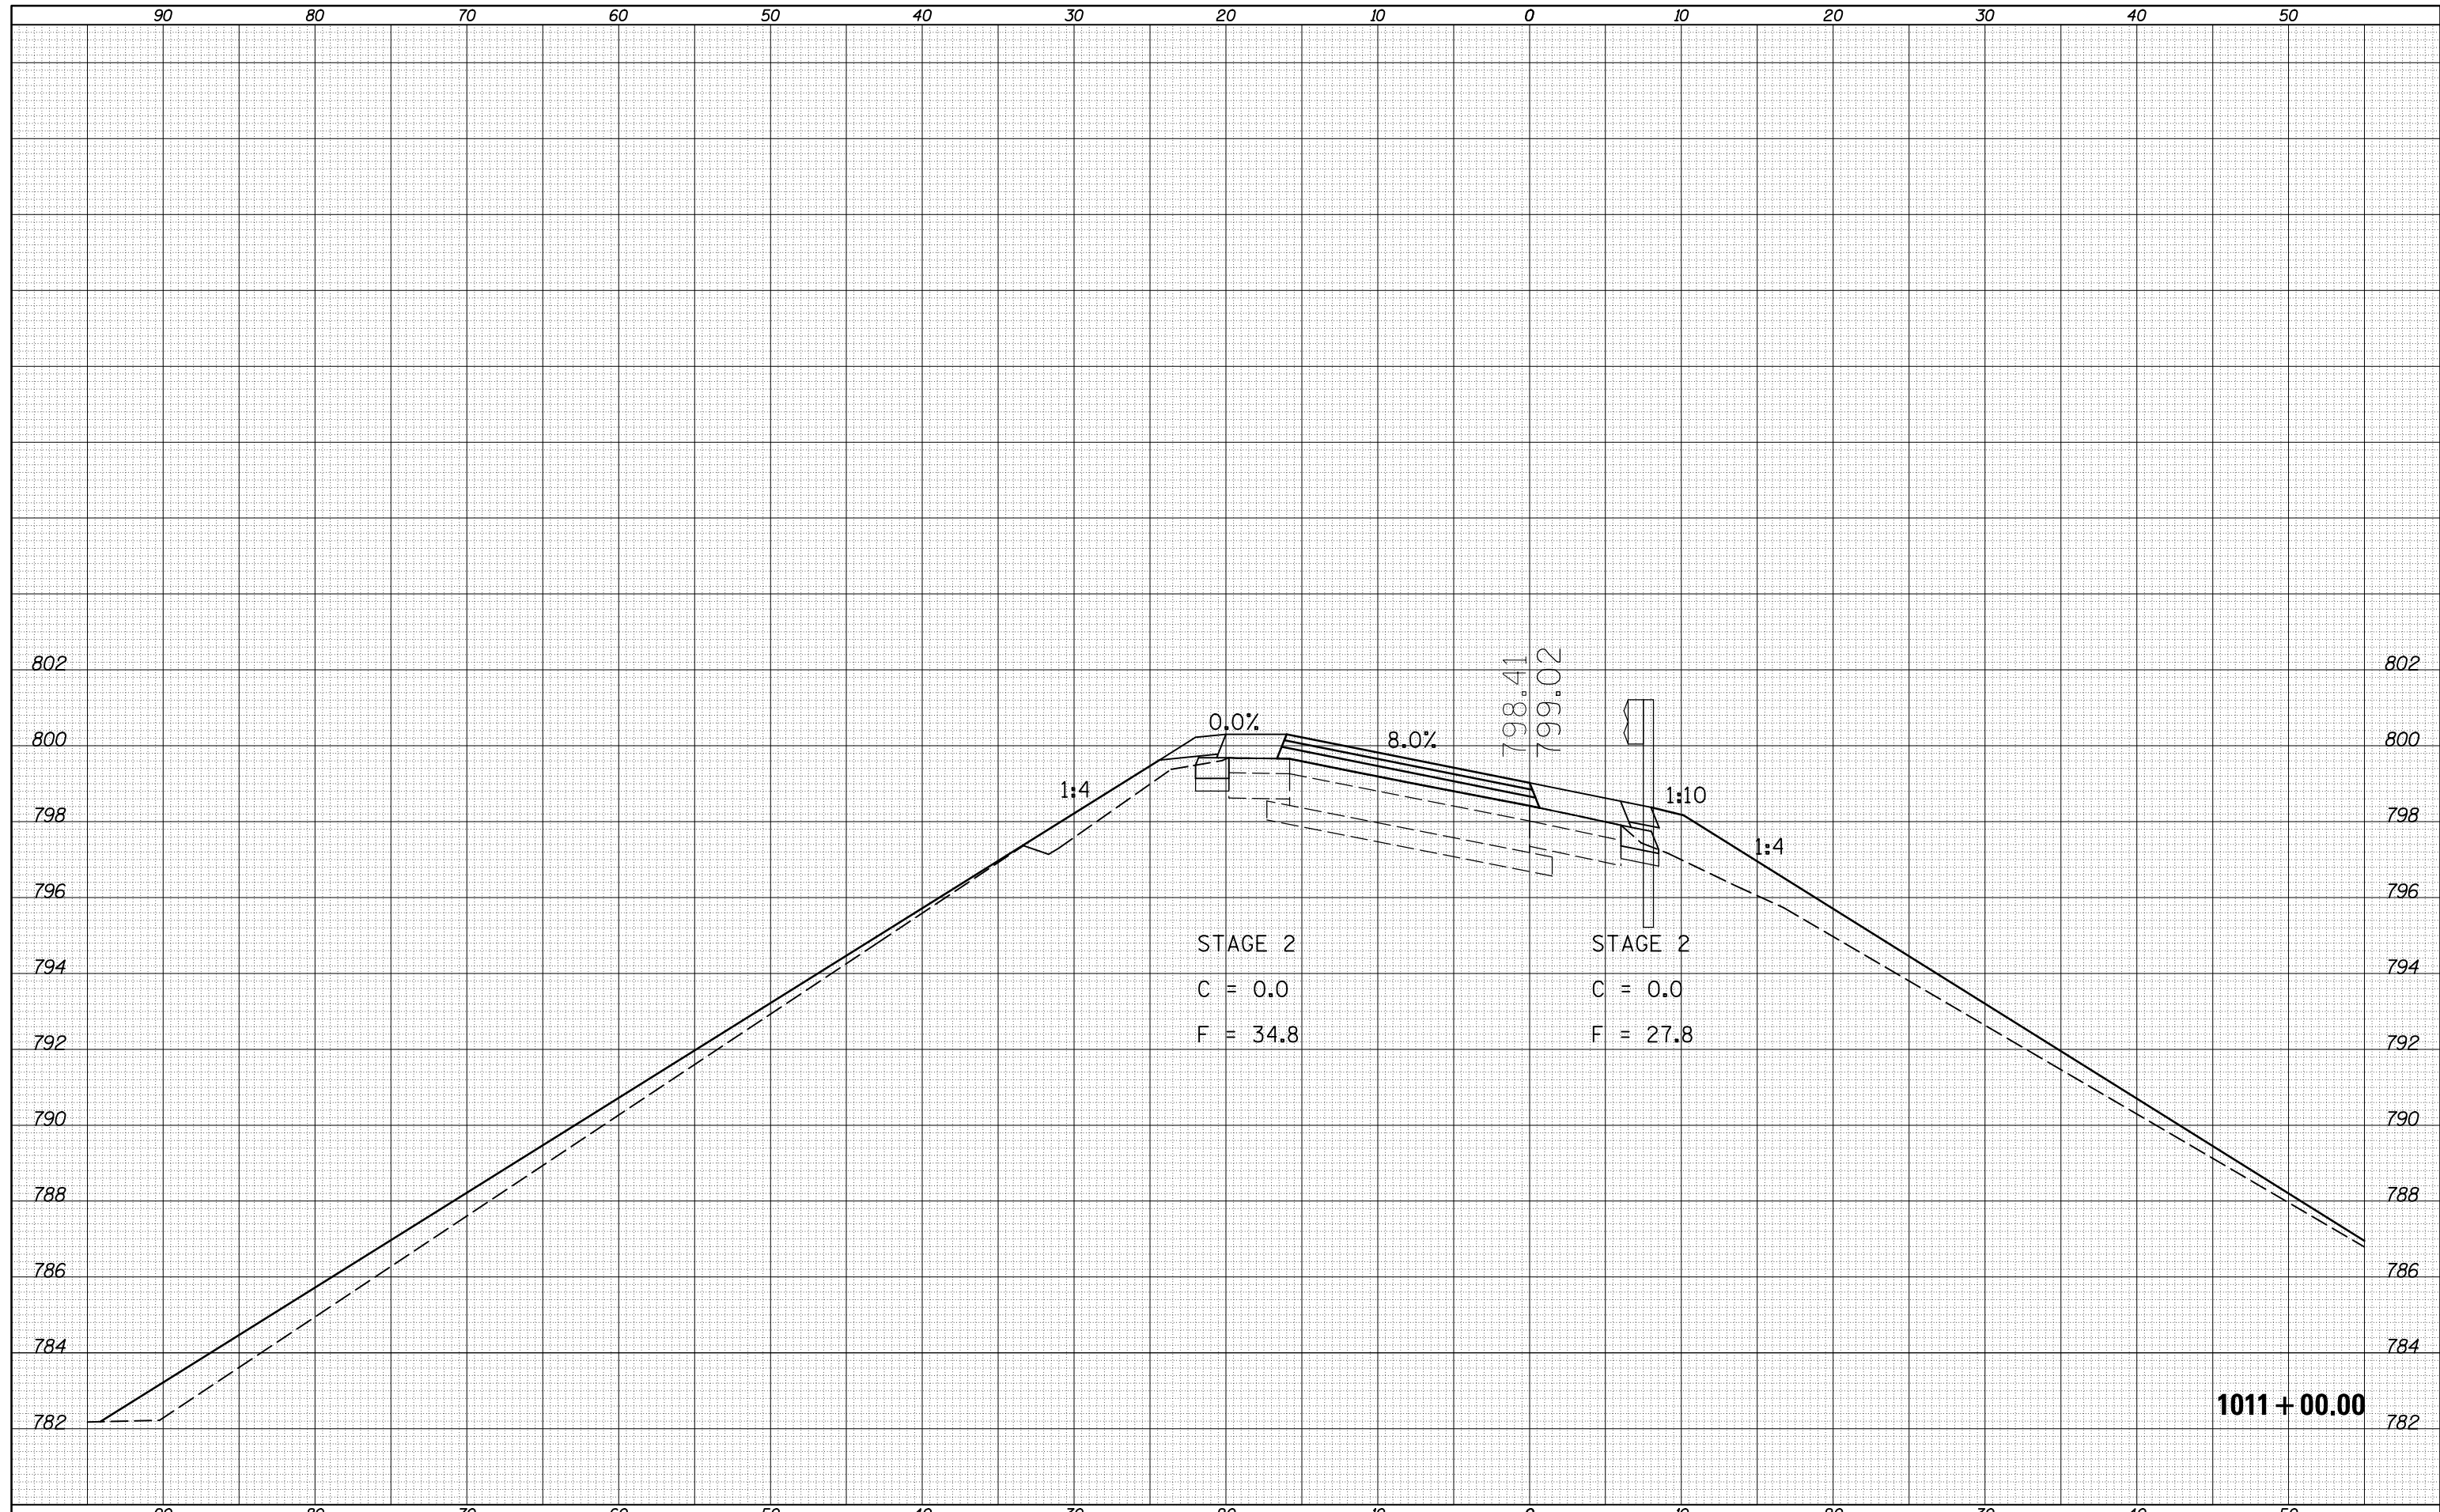

1011 + 00.00

FILE NAME =	USER NAME = detersbj	DESIGNED -	REVISIED -	<p align="center">STATE OF ILLINOIS DEPARTMENT OF TRANSPORTATION</p> <p align="center">RAMP J CROSS SECTION SHEET</p>	F.A.P. RTE.	SECTION	COUNTY	TOTAL SHEETS	SHEET NO.
c:\pw_work\pwidot\detersbj\0157116\0570570-sh-XS-Ramp..J.dgn		DRAWN -	REVISIED -		704	57-20(HB,HB-1)BR-1	MCLEAN	440	399
PLOT SCALE = 10.0000' / in.		CHECKED -	REVISIED -		CONTRACT NO. 70570				
PLOT DATE = 8/13/2013		DATE -	REVISIED -		SCALE:	SHEET 7 OF 35 SHEETS	STA. 1011+00.00 TO STA. 1011+00.00	ILLINOIS FED. AID PROJECT	