


F.A.P. RTE.	SECTION	COUNTY	TOTAL SHEETS	SHEET NO.
668	28R-1	SANGAMON	354	72
STA. 6+055.000		TO STA. 6+230.000		
FED. ROAD DIST. NO.		ILLINOIS	FED. AID PROJECT	
CONTRACT NO. 72501				

FINAL SURVEY PLOTTED	SURVEYED	BY	DATE
NOTE BOOK TEMPLATE	PLOTTED		
AREAS CHECKED	AREAS		
NO.	CHECKED		

ORIGINAL SURVEY PLOTTED	SURVEYED	BY	DATE
NOTE BOOK TEMPLATE	PLOTTED		
AREAS CHECKED	AREAS		
NO.	CHECKED		

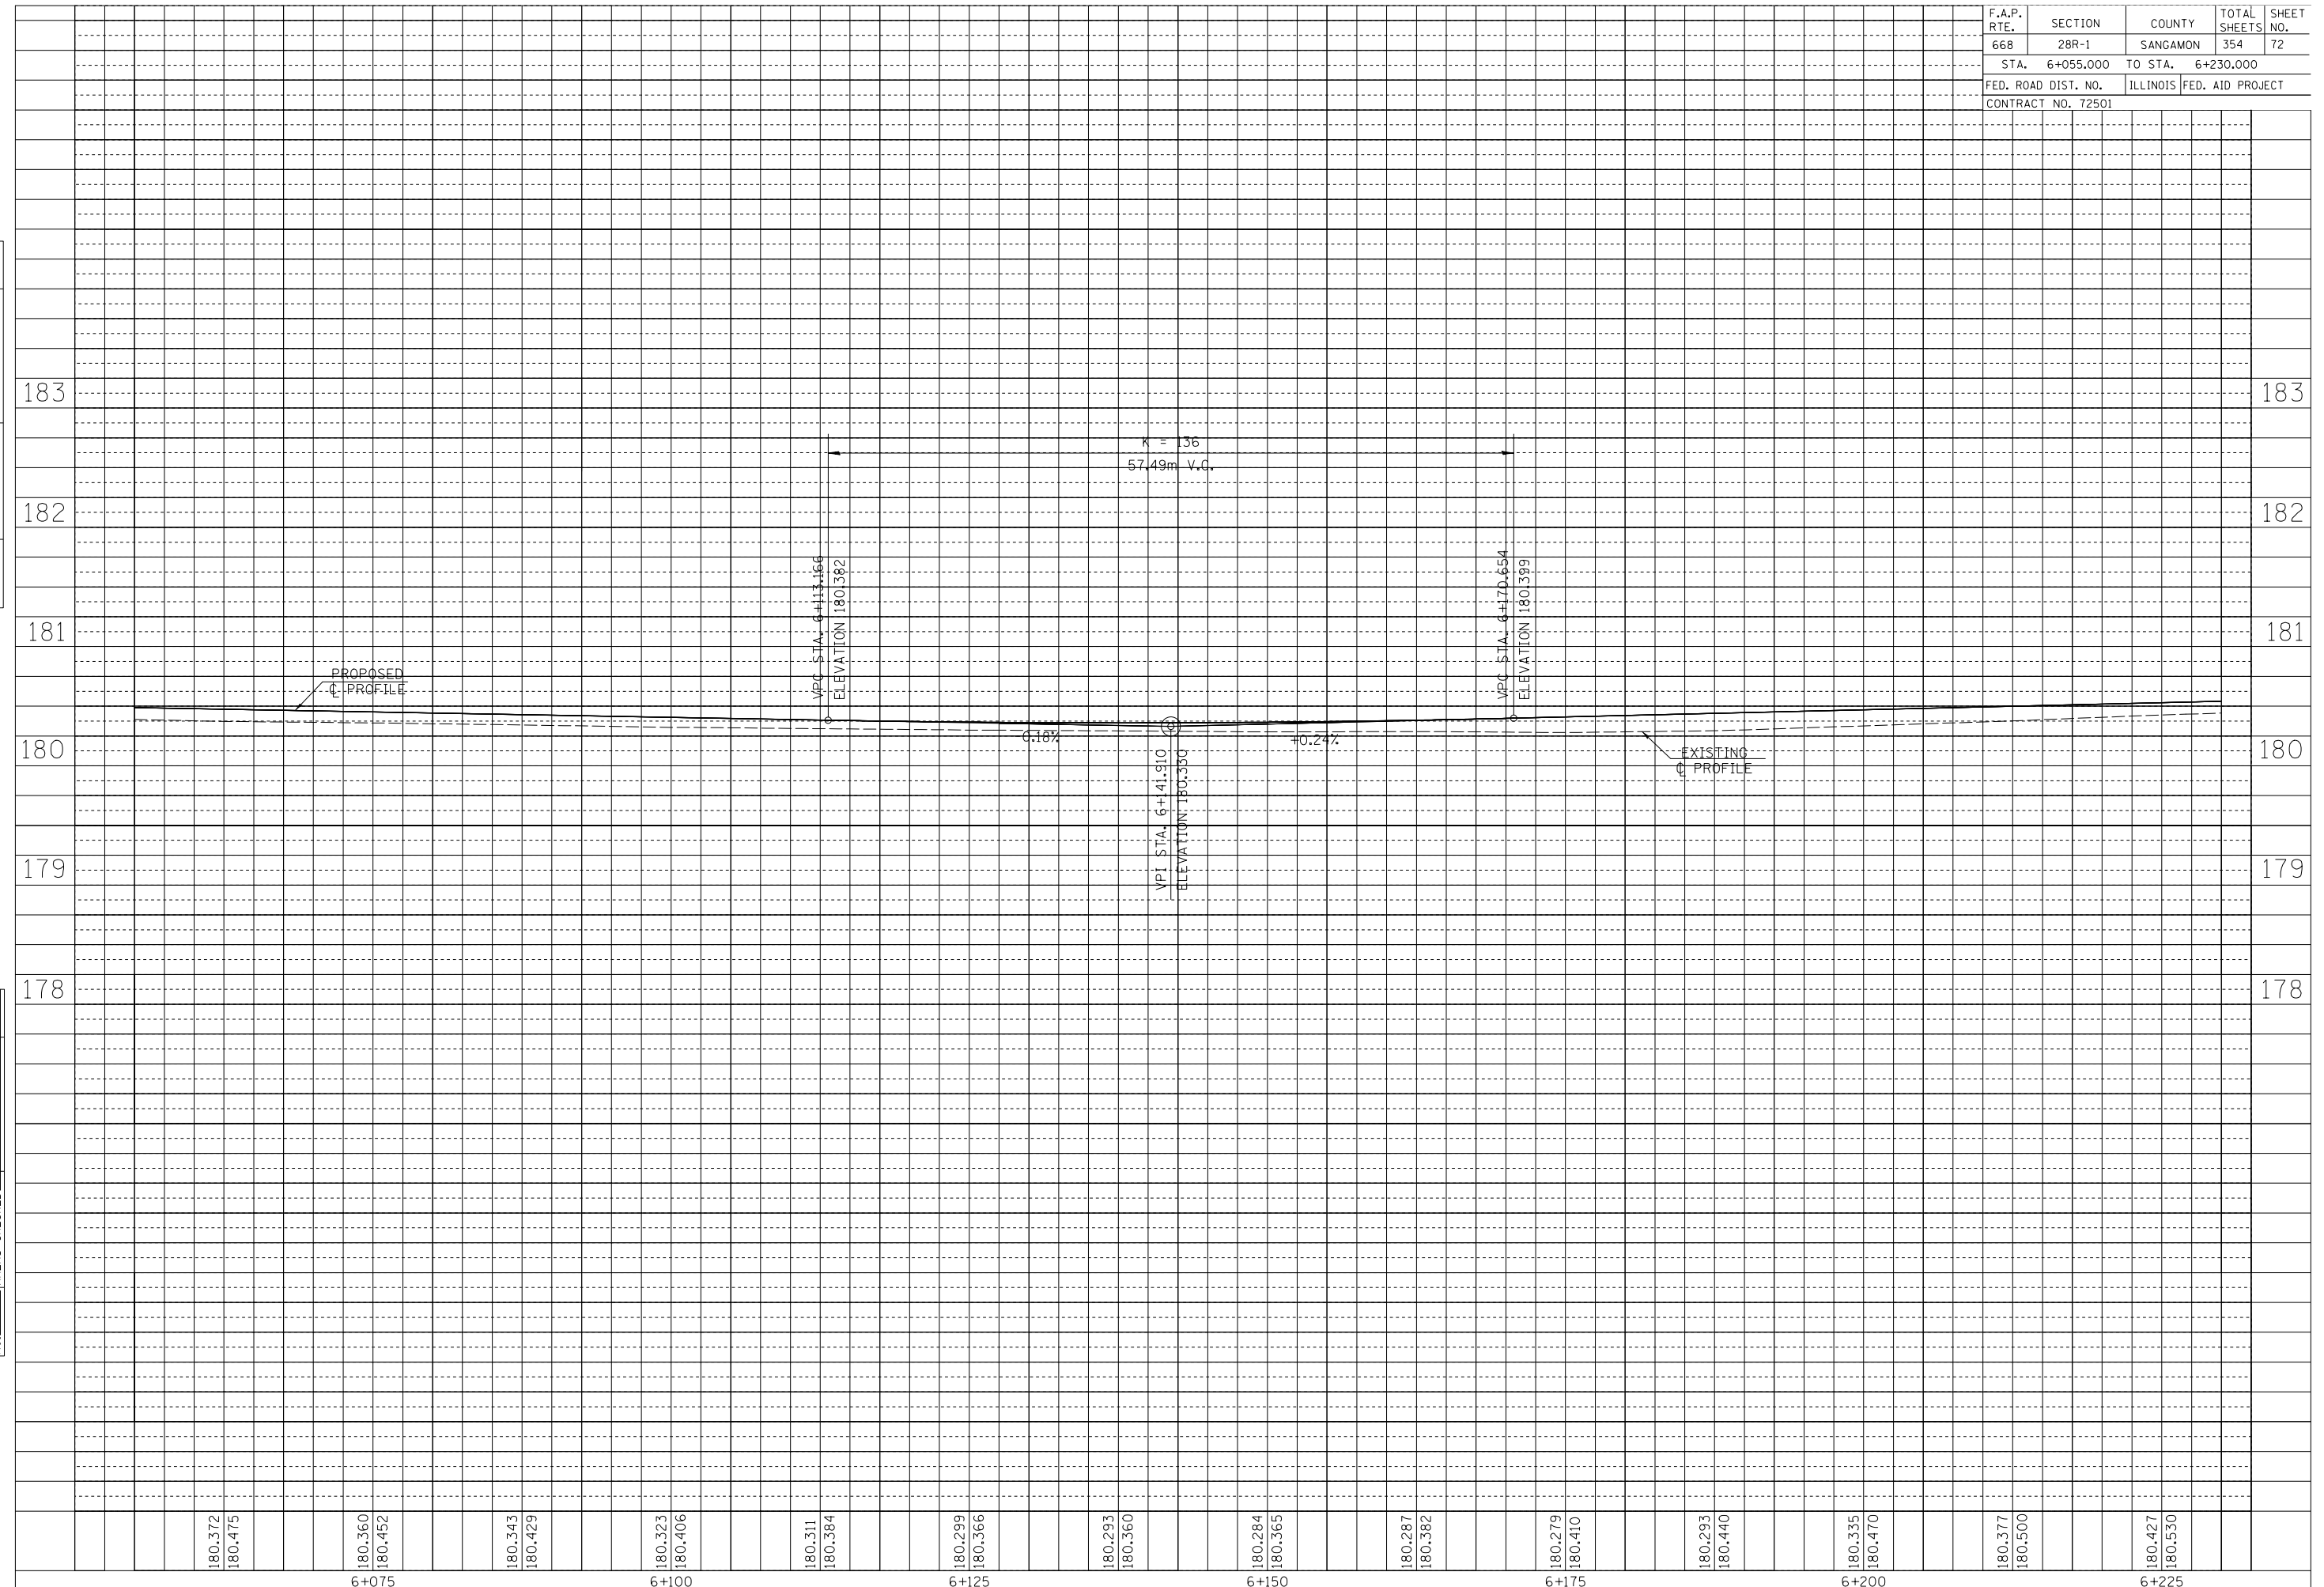

180.372	180.475	180.360	180.452	180.343	180.429	180.323	180.406	180.311	180.384	180.299	180.366	180.293	180.360	180.284	180.365	180.287	180.382	180.279	180.410	180.293	180.440	180.335	180.470	180.377	180.500	180.427	180.530
6+075		6+100		6+125		6+150		6+175		6+200		6+225															