


F.A.P. RTE.	SECTION	COUNTY	TOTAL SHEETS	SHEET NO.
668	28R-1	SANGAMON	354	82
STA. 6+755.000	TO STA. 6+900.000			
FED. ROAD DIST. NO.	ILLINOIS	FED. AID PROJECT		
CONTRACT NO. 72501				

FINAL SURVEY PLOTTED	BY	DATE
NO.		
SURVEYED PLOTTED		
NOTE BOOK TEMPLATE		
AREAS CHECKED		

ORIGINAL SURVEY PLOTTED	BY	DATE
NO.		
SURVEYED PLOTTED		
NOTE BOOK TEMPLATE		
AREAS CHECKED		

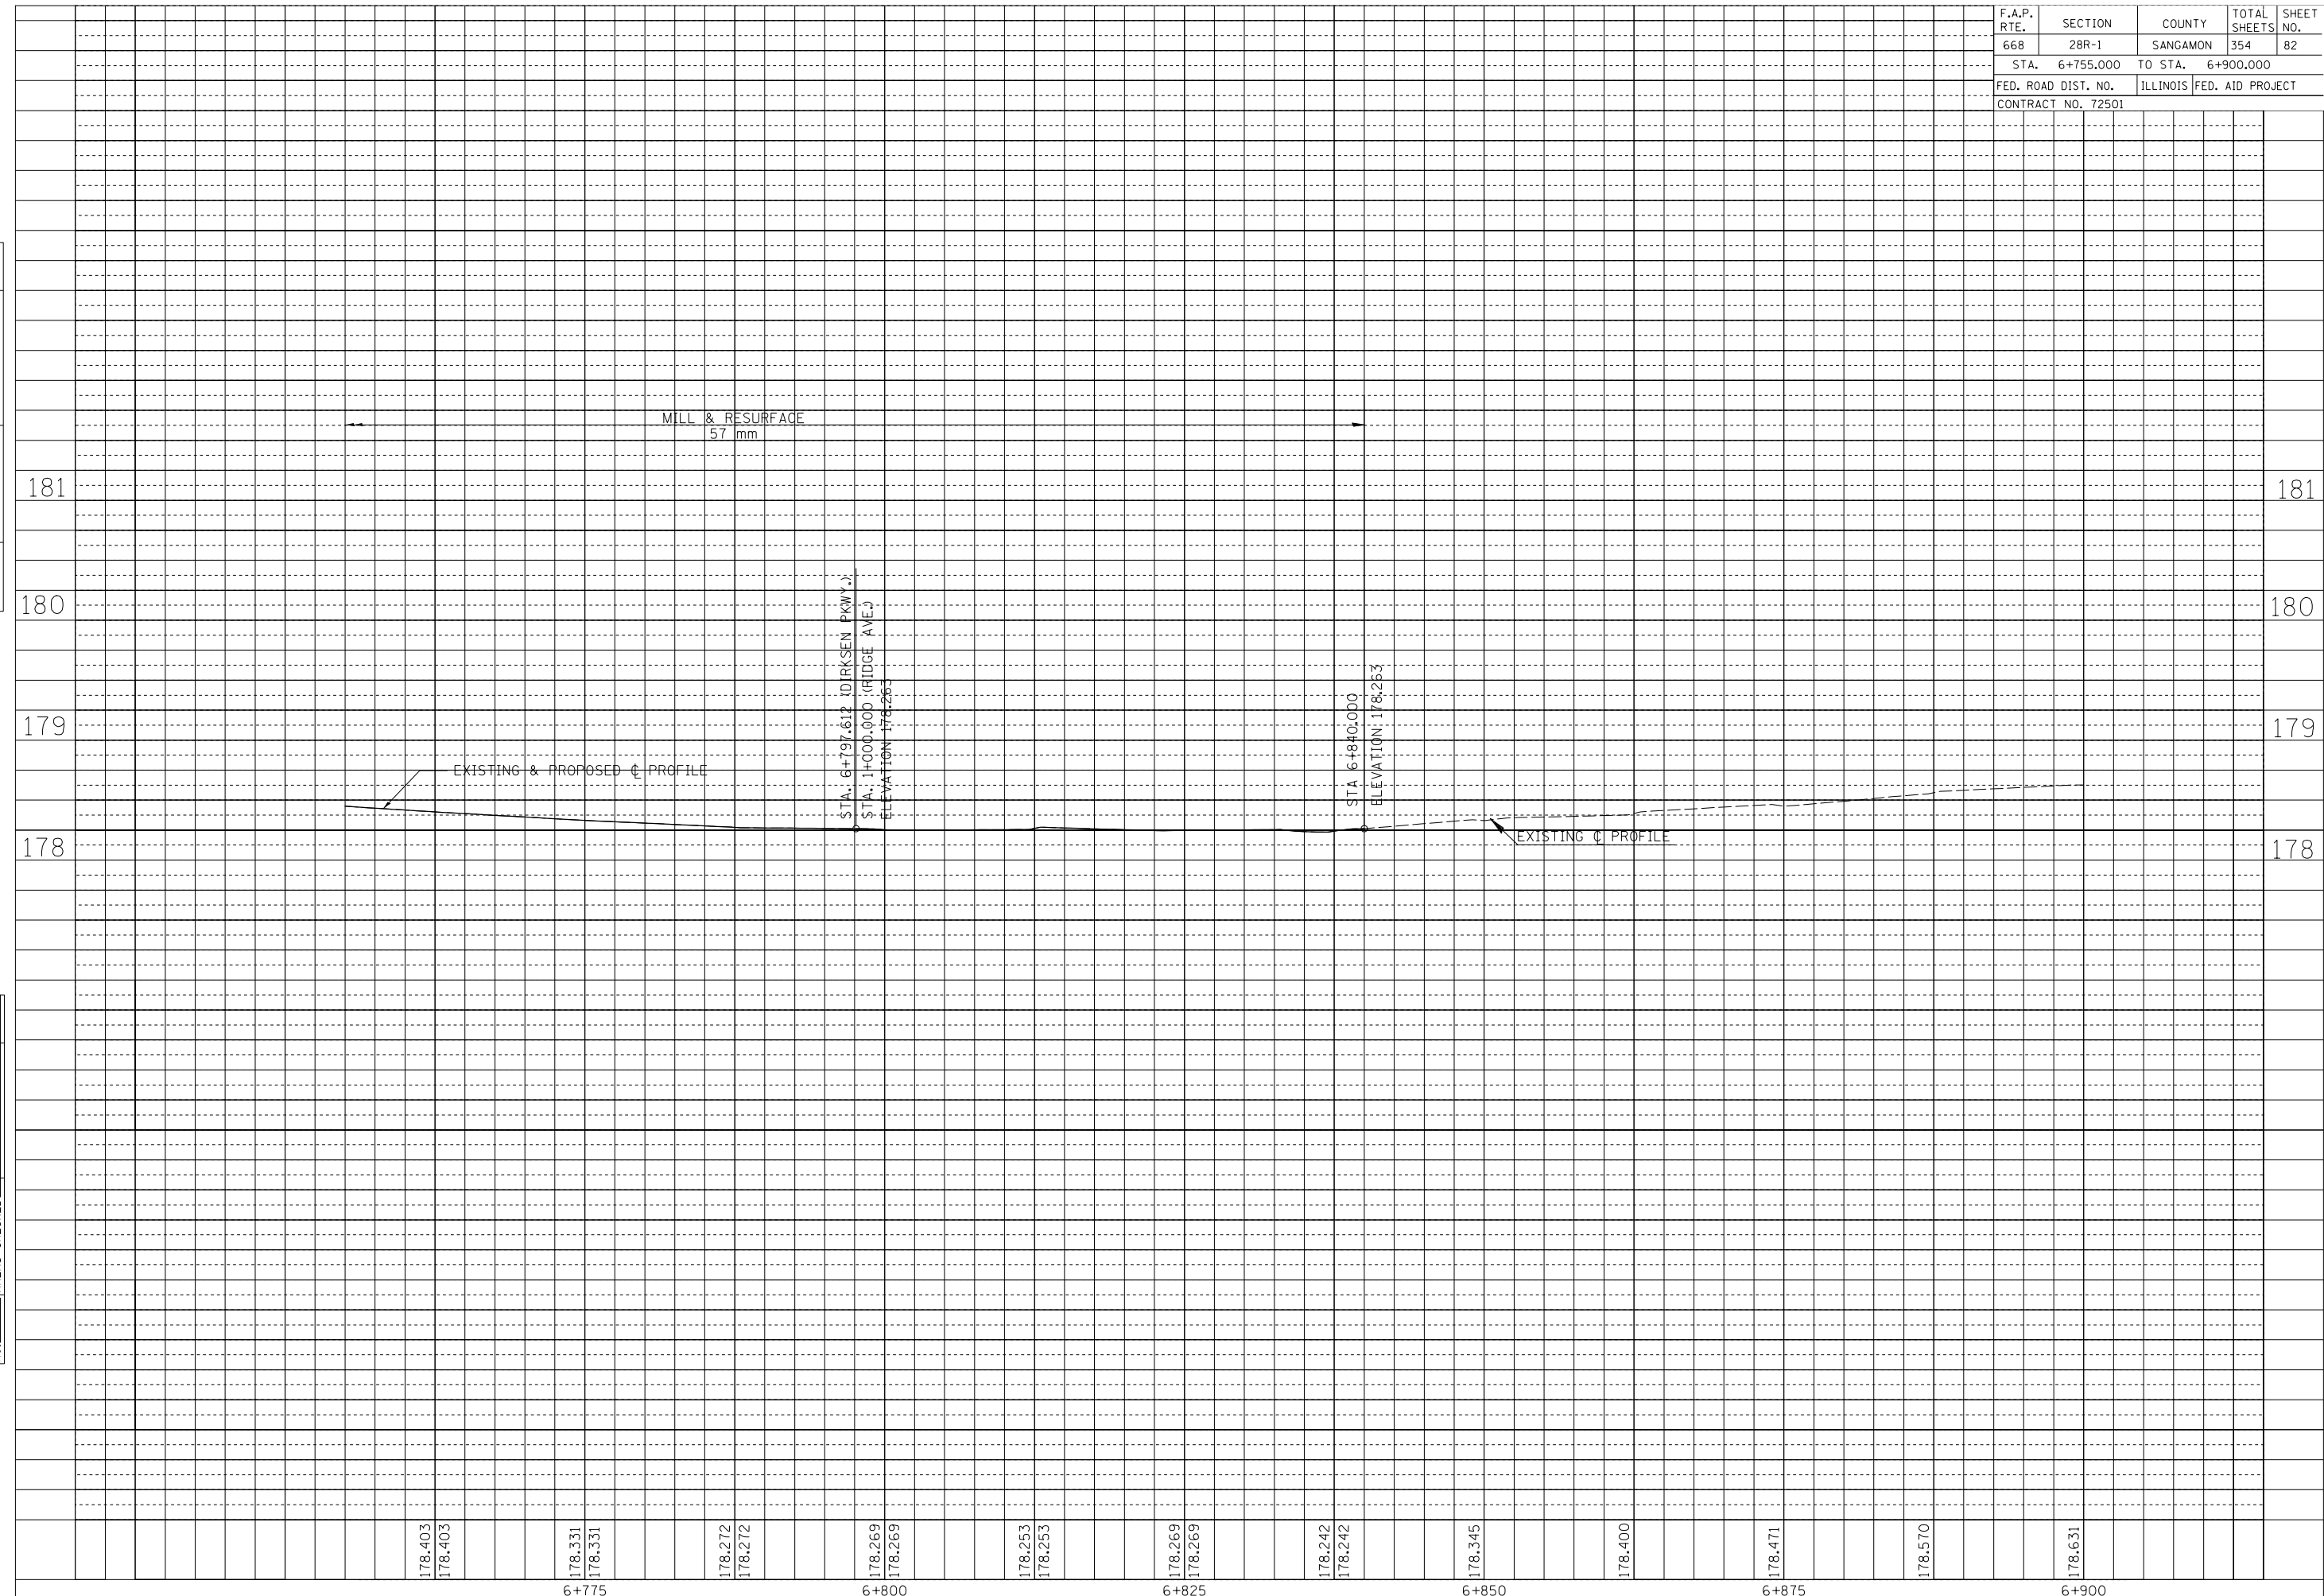

178.403 178.403 178.331 178.331 178.272 178.272 178.269 178.269 178.253 178.253 178.269 178.269 178.242 178.242 178.345 178.400 178.471 178.570 178.631 6+775 6+800 6+825 6+850 6+875 6+900