


MATCH LINE STA. 5 + 600.00

MATCH LINE STA. 5 + 875.00  
SEE SHEET 156

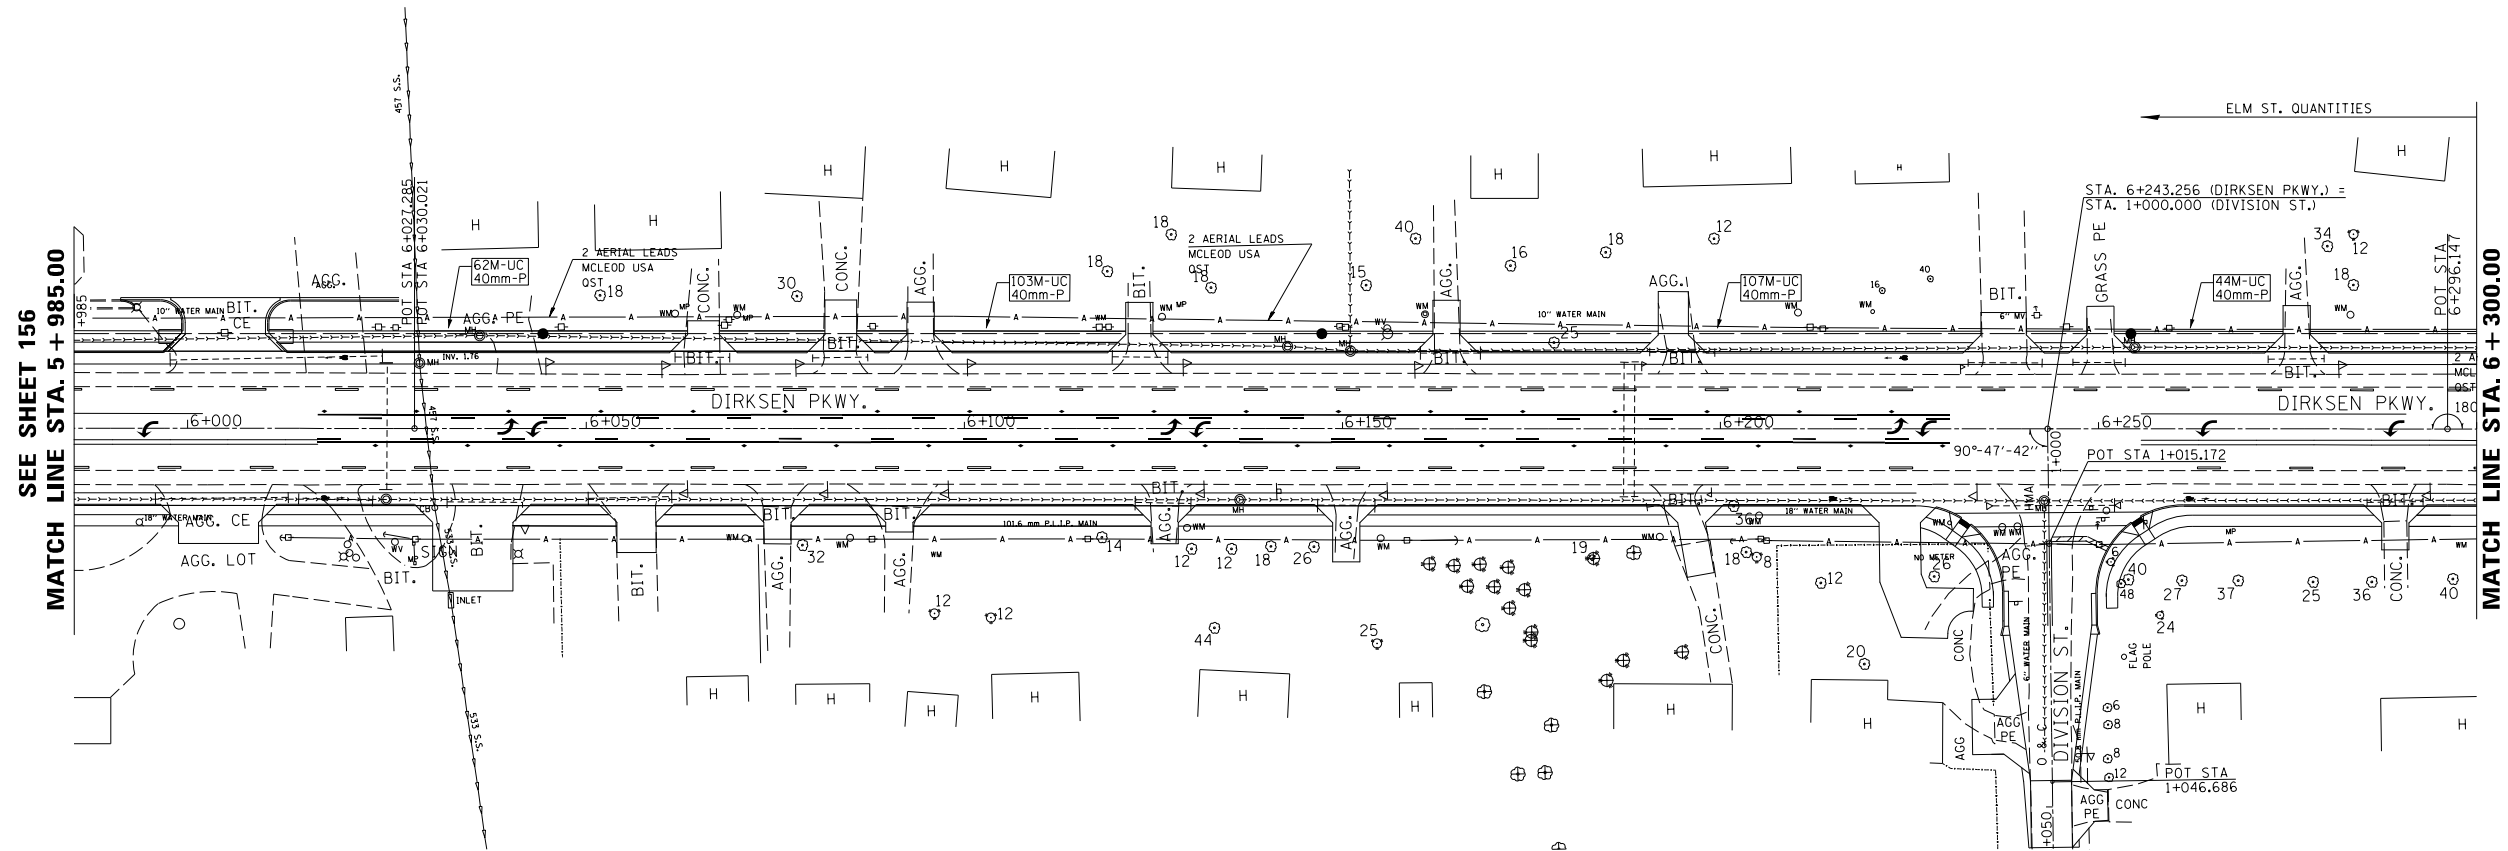

SEE SHEET 156  
MATCH LINE STA. 5 + 985.00

MATCH LINE STA. 6 + 300.00

USER NAME = Plotted by Scott	DESIGNED -	REVISED -
PLOT SCALE = 25.385 m / in.	DRAWN -	REVISED -
PLOT DATE =	CHECKED -	REVISED -
	DATE -	REVISED -

**STATE OF ILLINOIS  
DEPARTMENT OF TRANSPORTATION**

**PROPOSED INTERCONNECT PLAN  
DIRKSEN PKWY.**

SCALE: SHEET OF SHEETS STA. TO STA.

F.A.P. RTE.	SECTION	COUNTY	TOTAL SHEETS	SHEET NO.
668	28R-1	SANGAMON	354	154
CONTRACT NO. 72501				
ILLINOIS FED. AID PROJECT				