


F.A.U. RTE.	SECTION	COUNTY	TOTAL SHEETS	SHEET NO.
668	28R-1	SANGAMON	354	206
STA. 5+734.100		TO STA. 5+737.500		
FED. ROAD DIST. NO. 6		ILLINOIS	FED. AID PROJECT	
CONTRACT NO. 72501				

BY	DATE

NO.	AREAS CHECKED

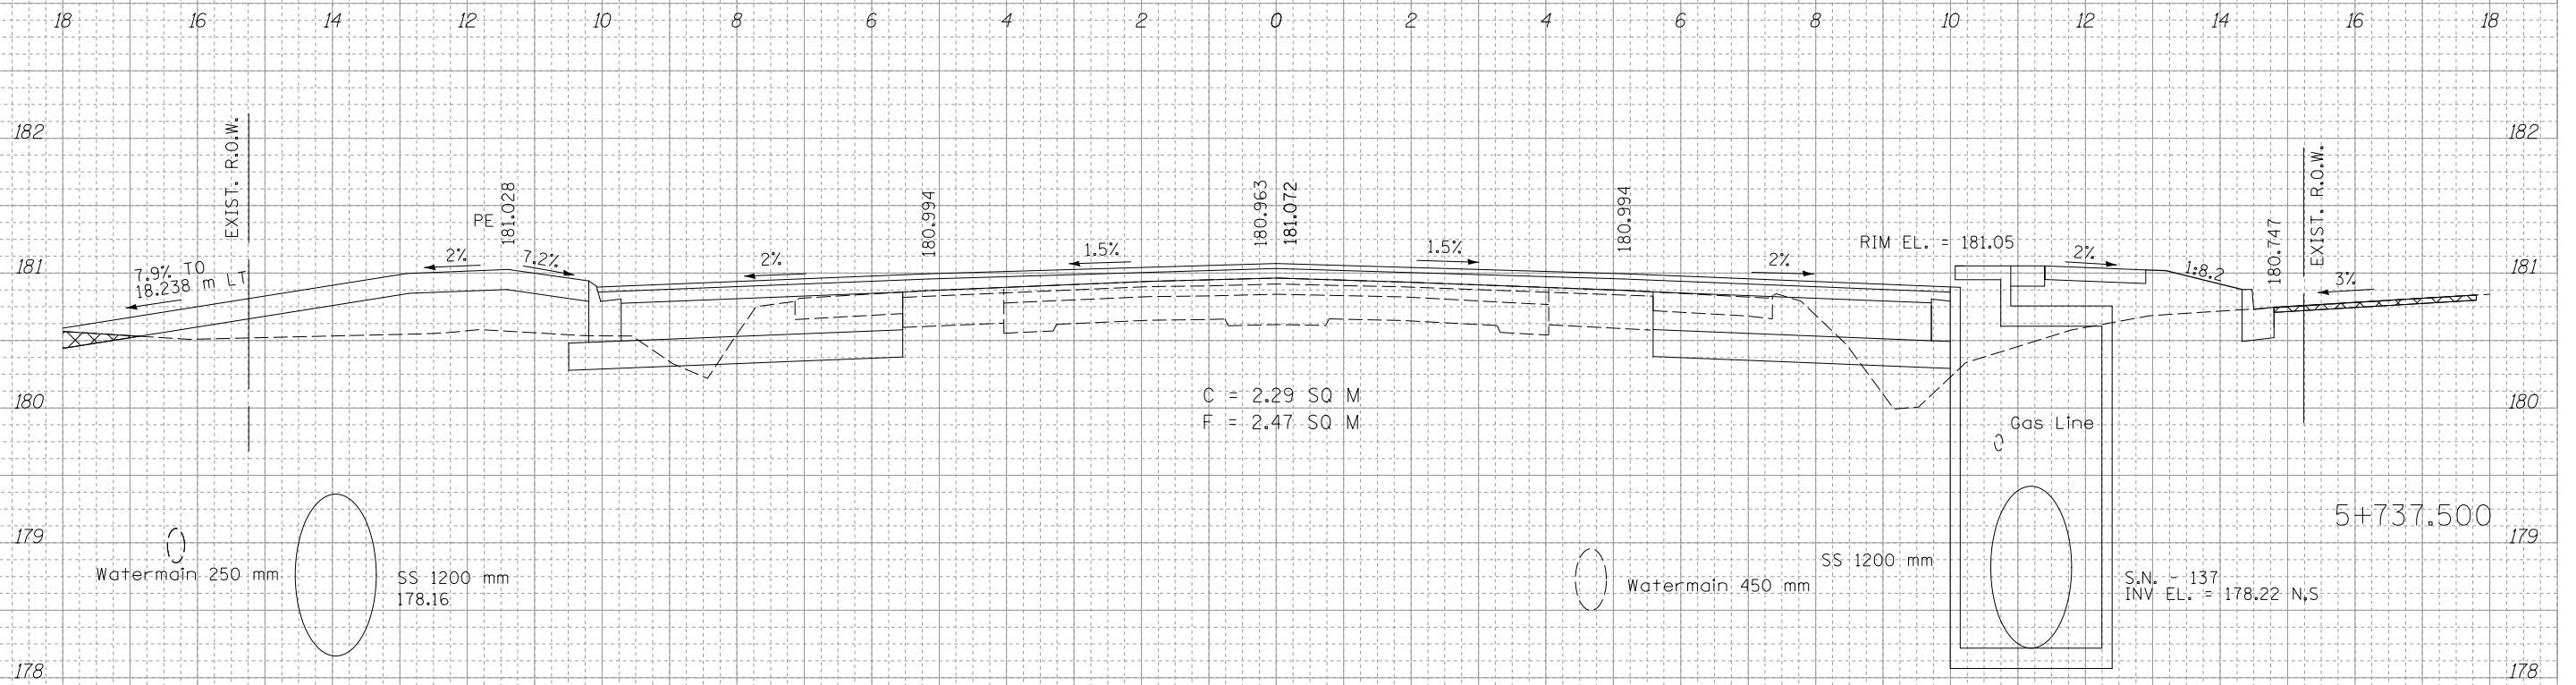

BY	DATE

NO.	AREAS CHECKED

