



F.A.S. RTE.	SECTION	COUNTY	TOTAL SHEETS	SHEET NO.
1597	14 (W, RS-7)	ADAMS/PIKE	152	50
STA.		TO STA.		
FED. ROAD DIST. NO. 6 ILLINOIS		FED. AID PROJECT		

PLAN	DATE
BY	
REVISIONS	
PLotted	
PRINTED	
DATE	
NO.	

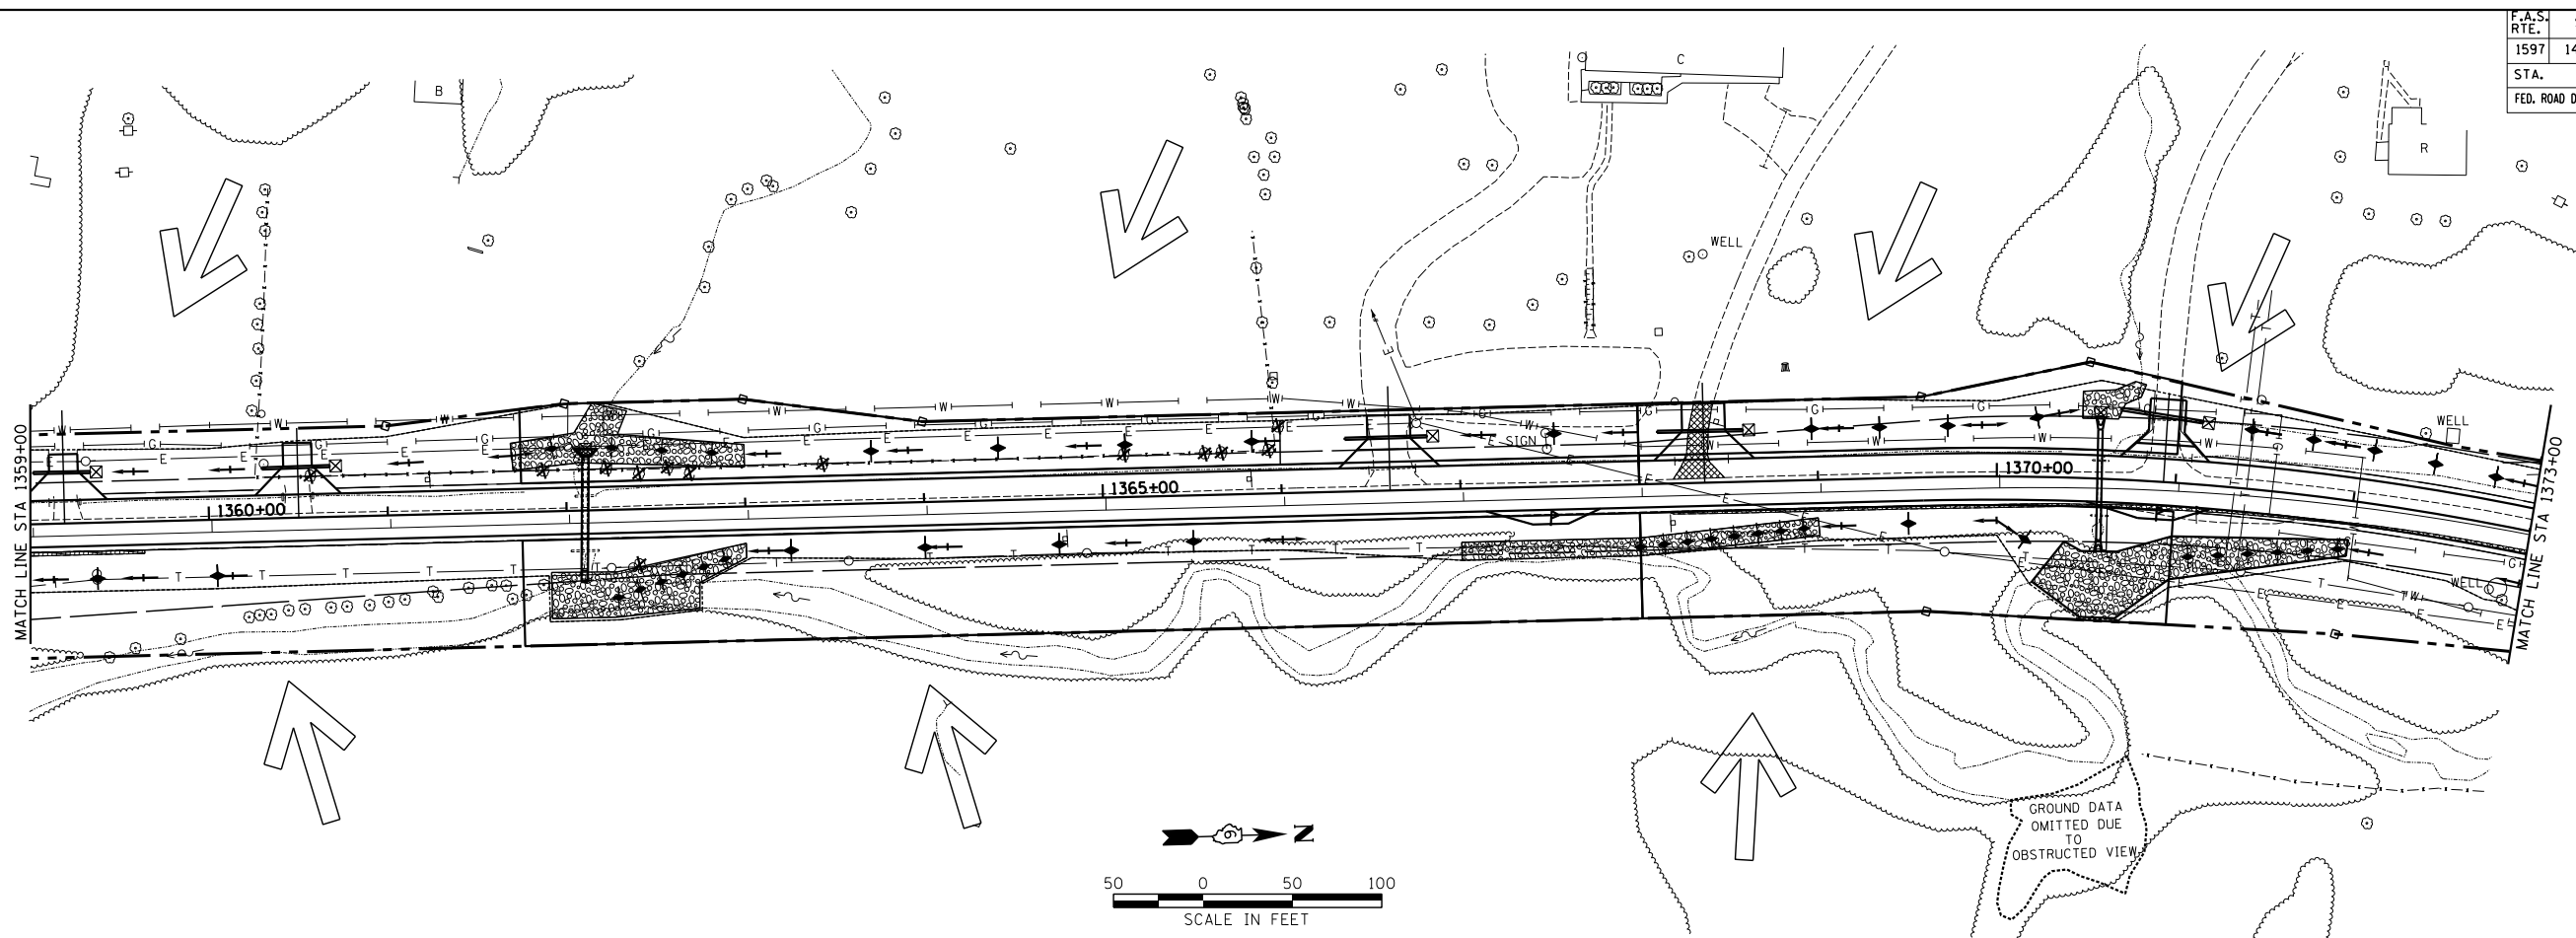

PROFILE	DATE
BY	
REVISIONS	
PLotted	
PRINTED	
DATE	
NO.	

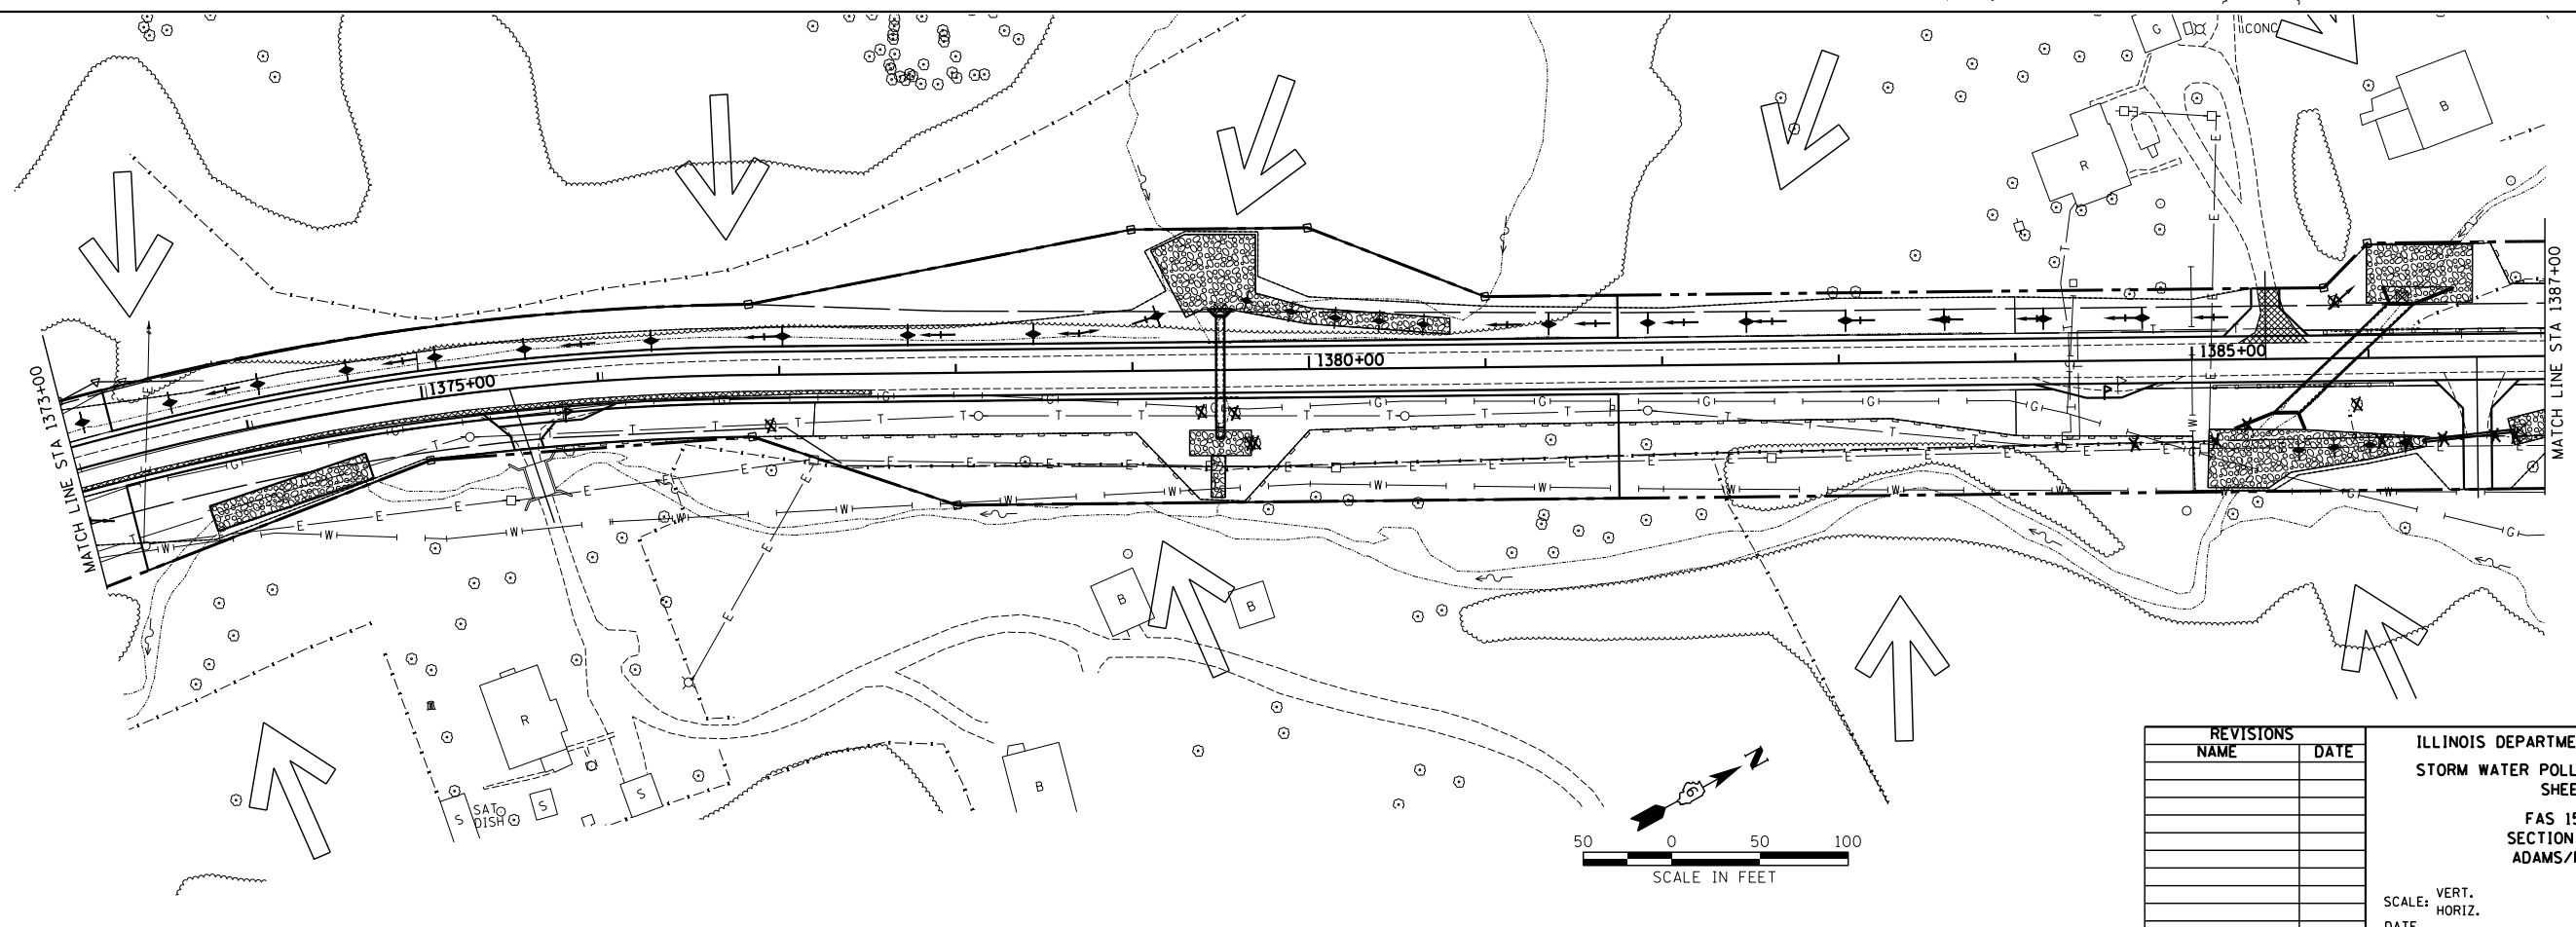

REVISIONS	
NAME	DATE

ILLINOIS DEPARTMENT OF TRANSPORTATION  
 STORM WATER POLLUTION PREVENTION PLAN  
 SHEET 7 OF 9  
 FAS 1597 (IL 96)  
 SECTION 14 (W, RS-7)  
 ADAMS/PIKE COUNTY

SCALE: VERT. \_\_\_\_\_  
 HORIZ. \_\_\_\_\_  
 DATE \_\_\_\_\_

DRAWN BY TCD  
 CHECKED BY DBS

Z:\AR\2010\10-013.12.IL-96 Pike Co to IL-57\MSV8\Design\57-PPP.dgn  
 8/16/2013  
 \*REF01