
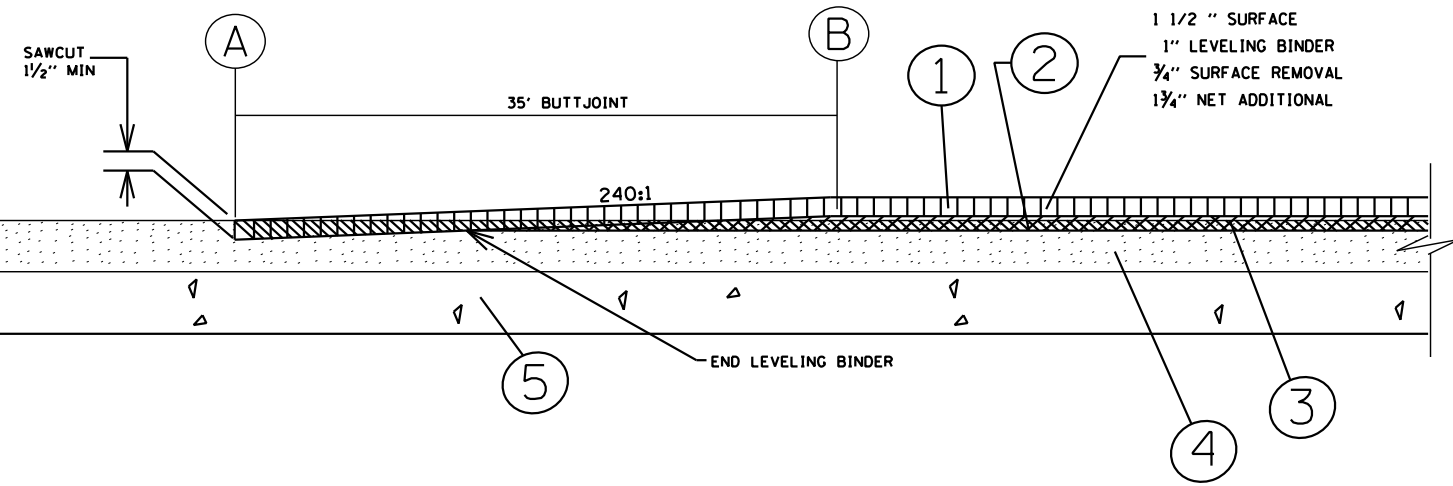


F.A.S. RTE.	SECTION	COUNTY	TOTAL SHEETS	SHEET NO.
1597	14 (W, RS-7)	ADAMS/PIKE	152	72
FED. ROAD DIST. NO.		ILLINOIS	FED. AID PROJECT	

SAWCUT 2 1/2" - MATCH  
EXTEND 3/4" LEV BINDER TO A

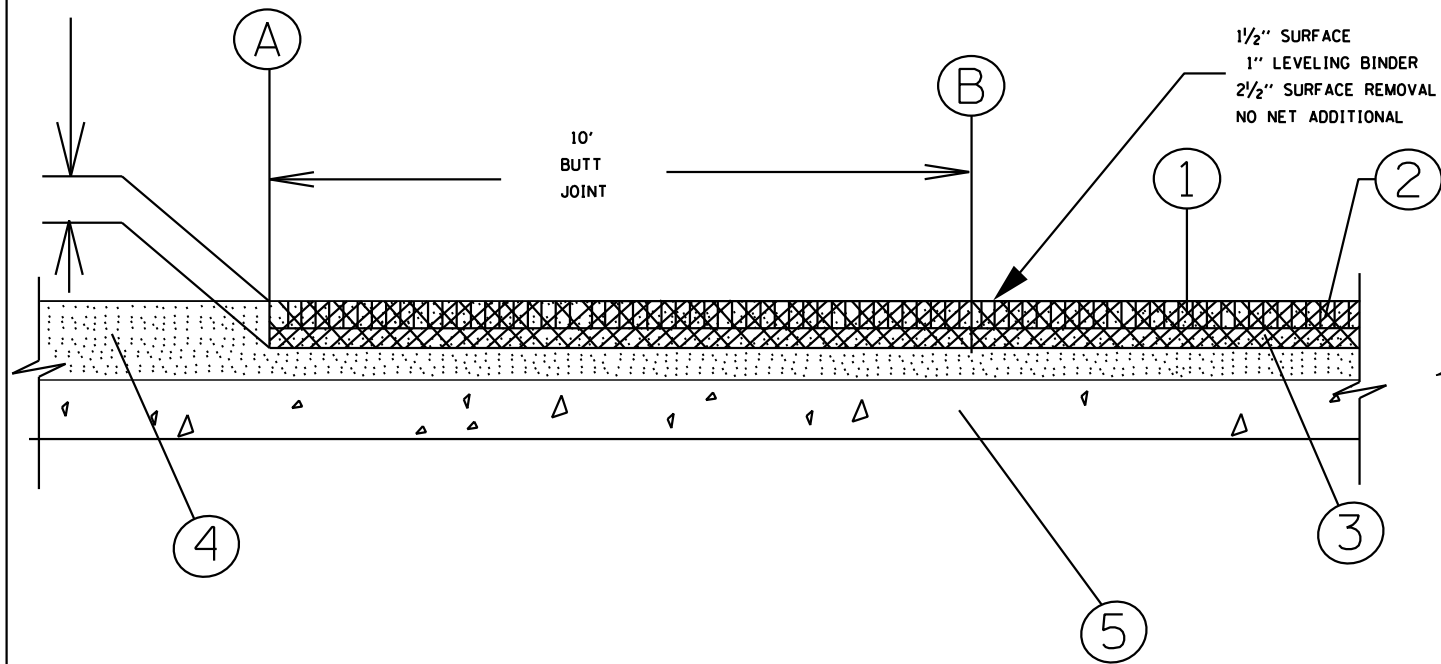

- 1. [Pattern] PROPOSED BITUMINOUS SURFACE COURSE
- 2. [Pattern] PROPOSED BITUMINOUS LEVELING BINDER
- 3. [Pattern] PROPOSED BITUMINOUS SURFACE REMOVAL (VARIABLE DEPTH)
- 4. [Pattern] EXISTING BITUMINOUS CONCRETE OVERLAY
- 5. [Pattern] EXISTING CONCRETE PAVEMENT

- 1. [Pattern] PROPOSED BITUMINOUS SURFACE COURSE
- 2. [Pattern] PROPOSED BITUMINOUS LEVELING BINDER
- 3. [Pattern] PROPOSED BITUMINOUS SURFACE REMOVAL (VARIABLE DEPTH) - 3/4" AVE
- 4. [Pattern] EXISTING BITUMINOUS CONCRETE OVERLAY
- 5. [Pattern] EXISTING CONCRETE PAVEMENT

LOCATION	A	B	WIDTH FOOT	AREA SQ YD
FAS 1597	984+40.0	984+50.0	26	28.9
FAS 1597	1436+55.0	1436+65.0	26	28.9
TOTALS				57.8
USE				58

LOCATION	A	B	WIDTH FOOT	AREA SQ YD
FAS 1597	1326+51.10	1326+86.10	26	101.1
FAS 1597	1327+98.50	1328+33.90	26	101.1
TOTALS				202.2
USE				202

40600980 BITUMINOUS SURFACE REMOVAL - BUTT JOINT

Z:\N\2010\10-013.12.IL-96 Pike Co to IL-57\MSV8\Design\37-50-details.dgn  
8/16/2013  
+REF01

REVISIONS	
NAME	DATE

ILLINOIS DEPARTMENT OF TRANSPORTATION

BUTT JOINT DETAIL

SCALE: VERT.  
HORIZ.  
DATE

DRAWN BY DEW  
CHECKED BY DBS