


DATE	
BY	
FINAL SURVEY	SURVEYED
NOTE BOOK	PLOTTED
NO.	TEMPLATE
	AREAS
	CHECKED

DATE	
BY	
ORIGINAL SURVEY	SURVEYED
NOTE BOOK	PLOTTED
NO.	TEMPLATE
	AREAS
	CHECKED

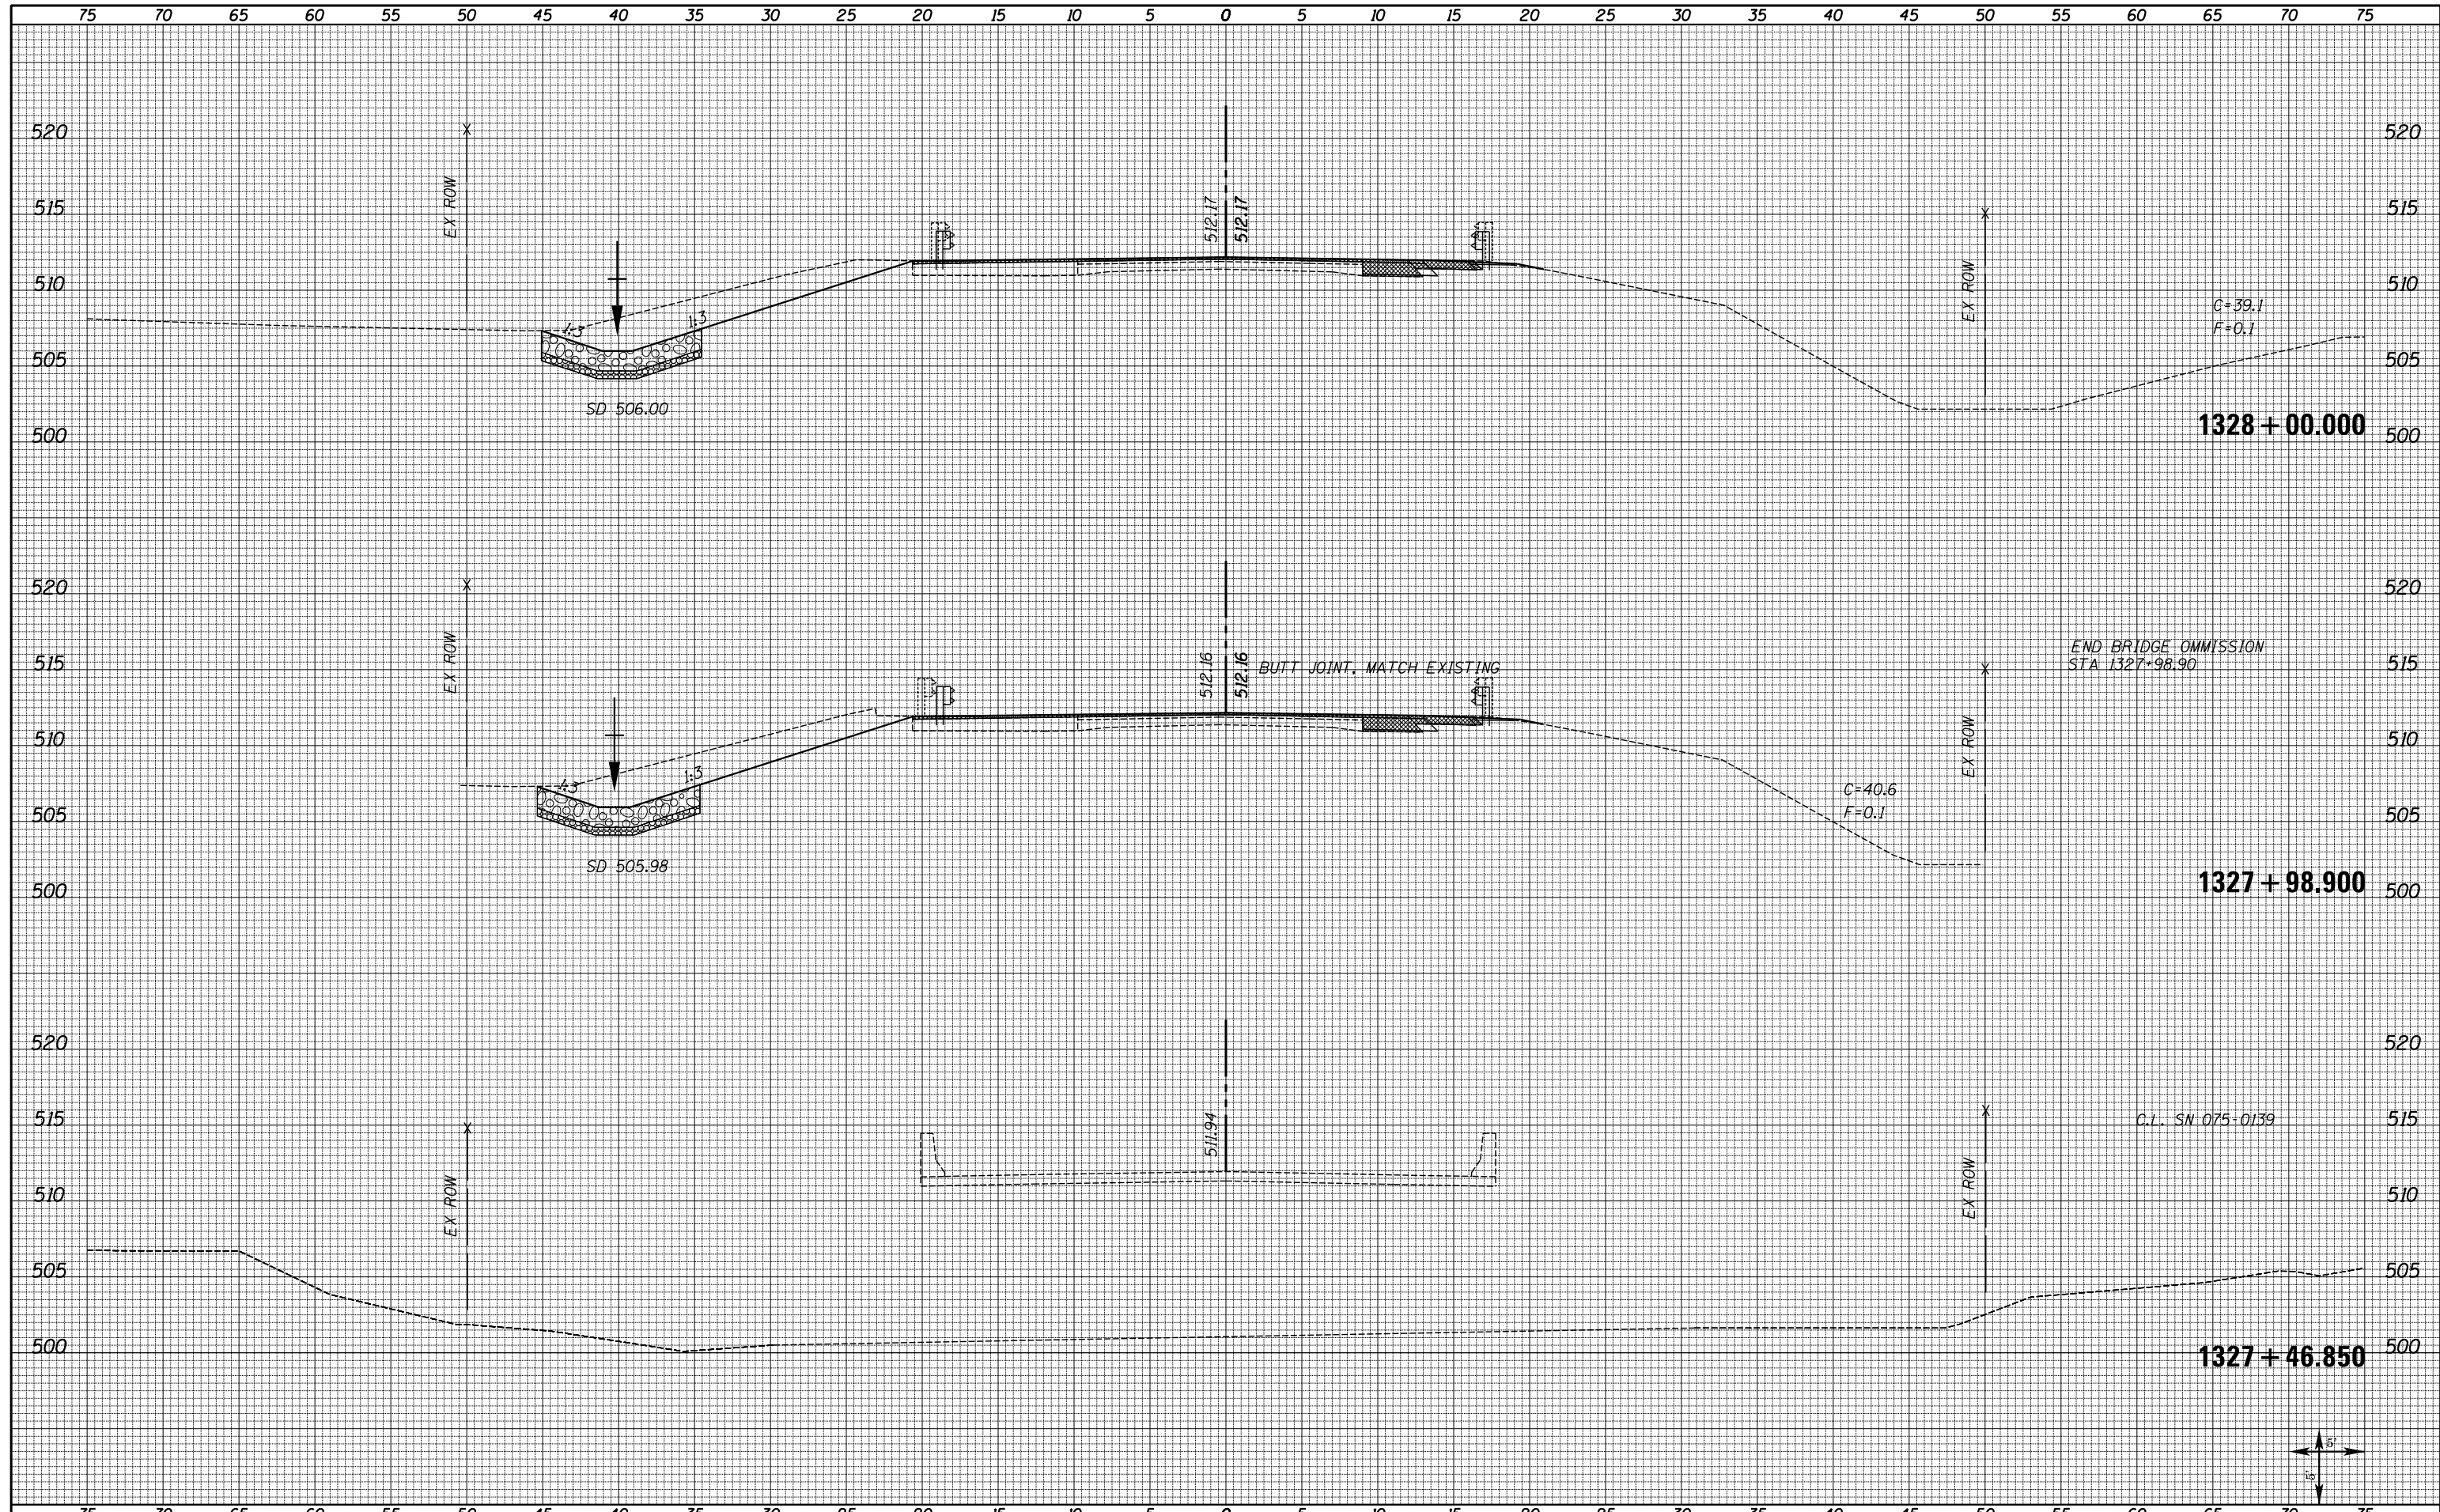

FILE NAME = XS_SHEETS-NEW.dgn	USER NAME = notel	DESIGNED -	REVISIED -	STATE OF ILLINOIS DEPARTMENT OF TRANSPORTATION	FAS 1597 (IL 96) CROSS SECTIONS		F.A.S. RTE. 1597	SECTION 14 (W, RS-7)	COUNTY ADAMS/PIKE	TOTAL SHEETS 152	SHEET NO. 81	
	PLOT SCALE = 10.0000' / 1"	CHECKED -	REVISIED -		SCALE: SHOWN	SHEET NO. 6 OF 72 SHEETS	STA. 1327+46.850	STA. 1328+00.000	CONTRACT NO. 72781			
	PLOT DATE = 8/16/2013	DATE -	REVISIED -		ILLINOIS FED. AID PROJECT							