


DATE	
BY	
FINAL SURVEY	
SURVEYED	
PLOTTED	
TEMPLATE	
NOTE BOOK	
AREAS	
CHECKED	
NO.	


DATE	
BY	
ORIGINAL SURVEY	
SURVEYED	
PLOTTED	
TEMPLATE	
AREAS	
CHECKED	
NO.	

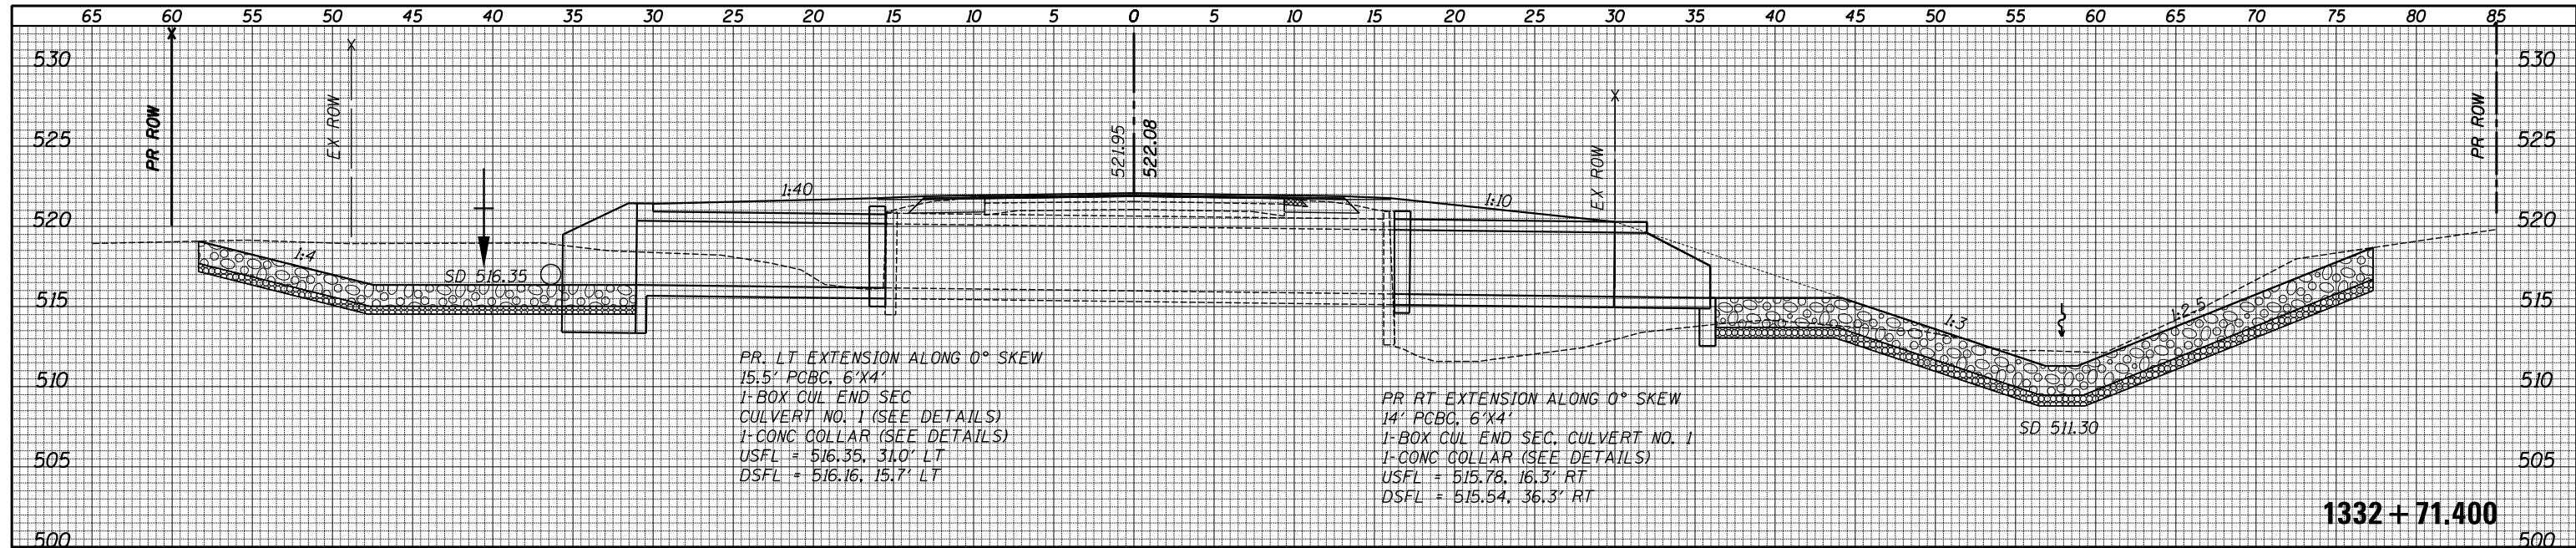

PR. LT EXTENSION ALONG 0° SKEW
 15.5' PCBC, 6'x4'
 1-BOX CUL END SEC
 CULVERT NO. 1 (SEE DETAILS)
 1-CONC COLLAR (SEE DETAILS)
 USFL = 516.35, 31.0' LT
 DSFL = 516.16, 15.7' LT

PR. RT EXTENSION ALONG 0° SKEW
 14' PCBC, 6'x4'
 1-BOX CUL END SEC, CULVERT NO. 1
 1-CONC COLLAR (SEE DETAILS)
 USFL = 515.78, 16.3' RT
 DSFL = 515.54, 36.3' RT

1332 + 71.400

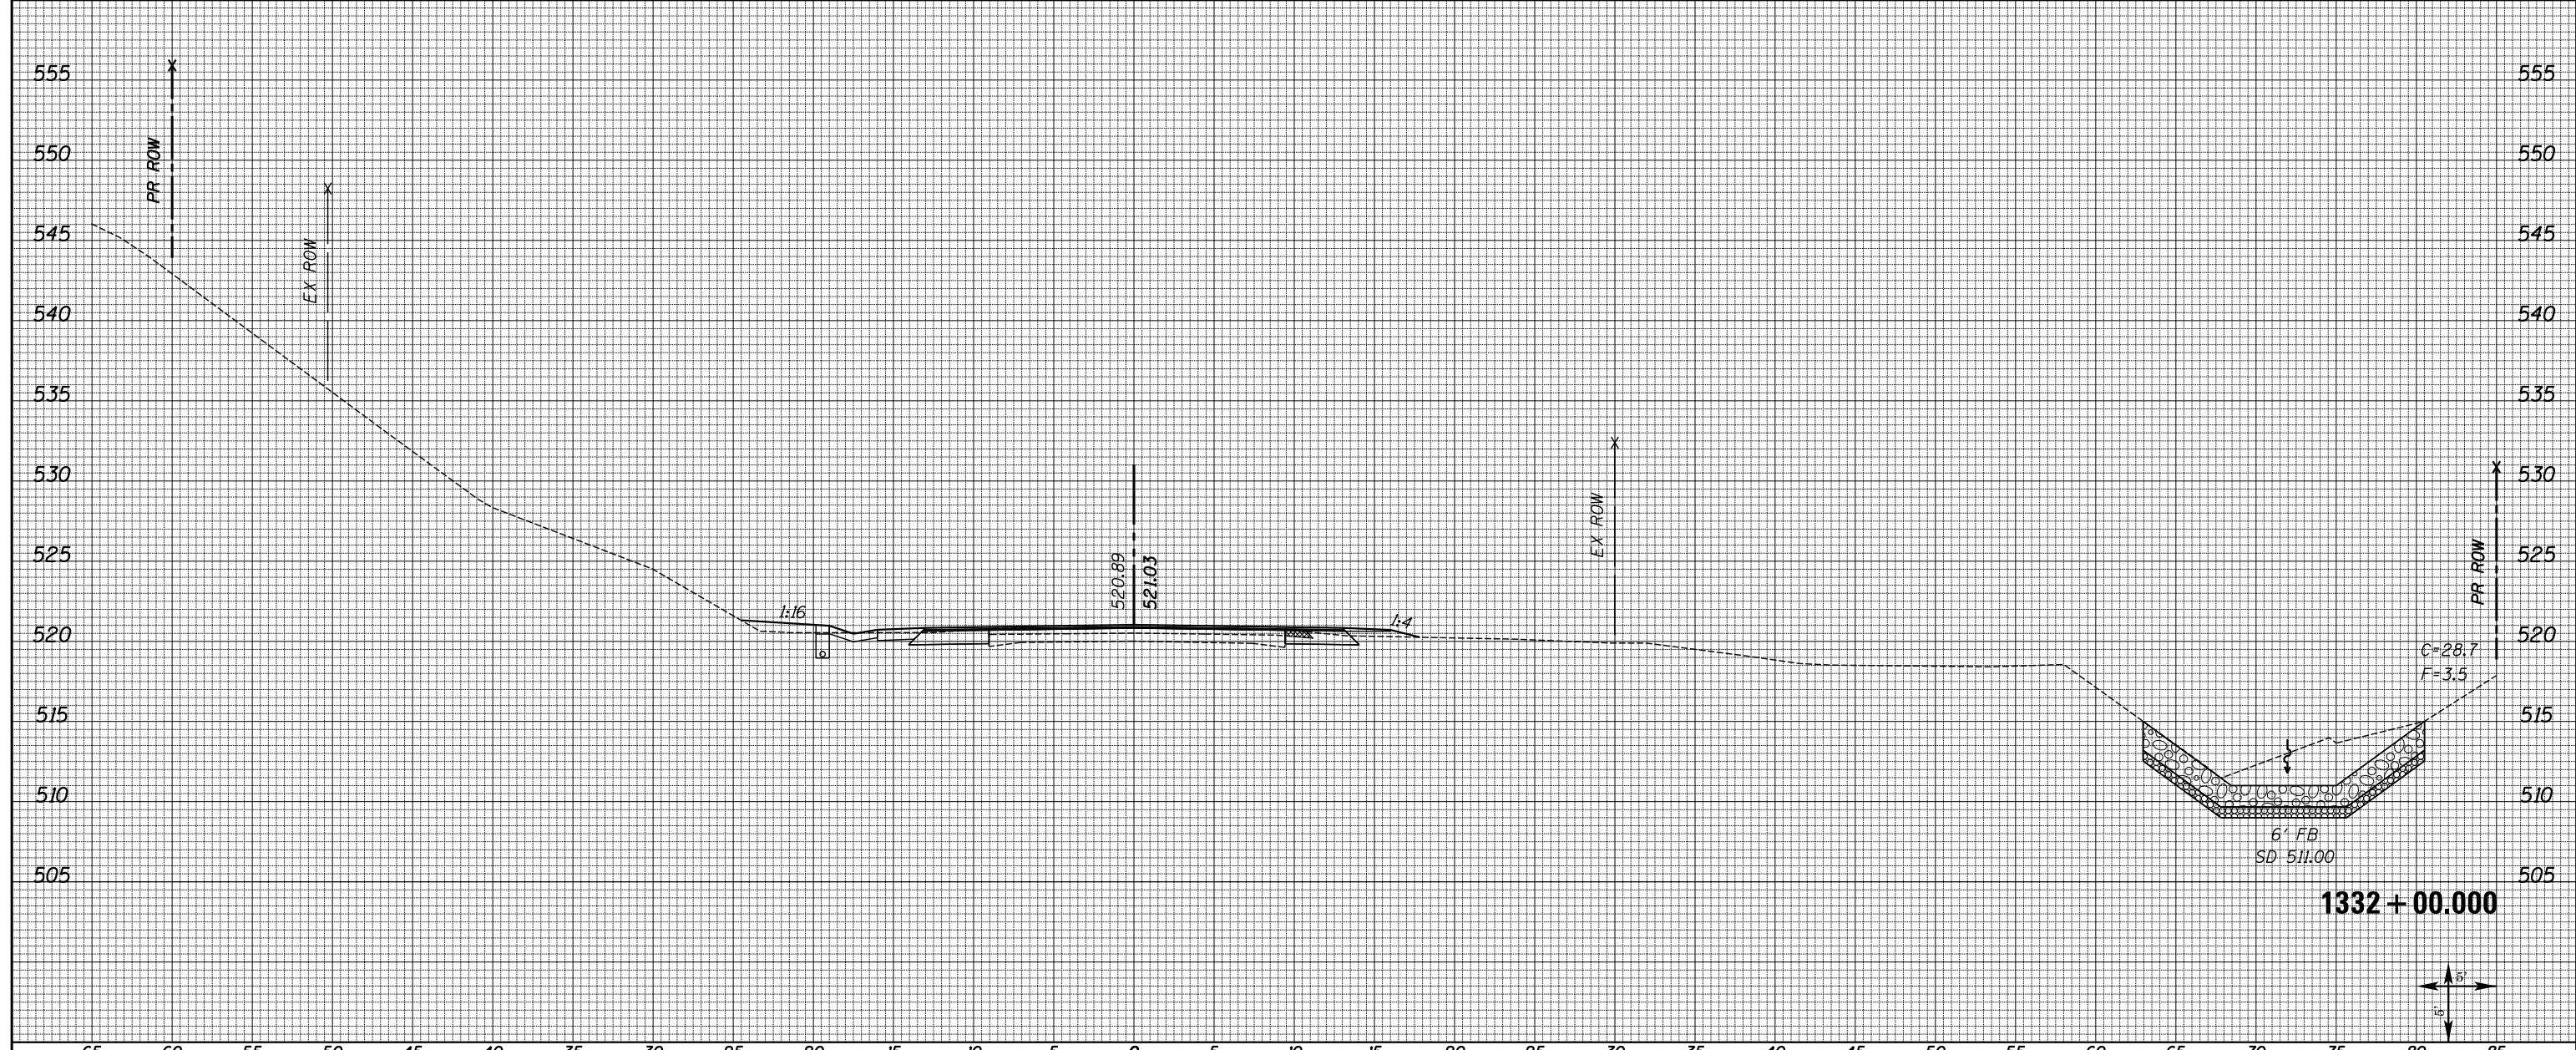

1332 + 00.000



FILE NAME = XS_SHEETS-NEW.dgn	USER NAME = notel	DESIGNED -	REVISD -	STATE OF ILLINOIS DEPARTMENT OF TRANSPORTATION	FAS 1597 (IL 96) CROSS SECTIONS		F.A.S. RTE. 1597	SECTION 14 (W, RS-7)	COUNTY ADAMS/PIKE	TOTAL SHEETS 152	SHEET NO. 89	
	PLOT SCALE = 10.0000' / in.	CHECKED -	REVISD -		SCALE: SHOWN	SHEET NO. 14 OF 72 SHEETS	STA. 1332+00.000	STA. 1332+71.400	CONTRACT NO. 72781			
	PLOT DATE = 8/16/2013	DATE -	REVISD -		ILLINOIS FED. AID PROJECT							