


|               |               |
|---------------|---------------|
| DATE          |               |
| BY            |               |
| FINAL SURVEY  | SURVEYED      |
| NOTE BOOK NO. | PLOTTED       |
|               | TEMPLATE      |
|               | AREAS CHECKED |

|                 |               |
|-----------------|---------------|
| DATE            |               |
| BY              |               |
| ORIGINAL SURVEY | SURVEYED      |
| NOTE BOOK NO.   | PLOTTED       |
|                 | TEMPLATE      |
|                 | AREAS CHECKED |

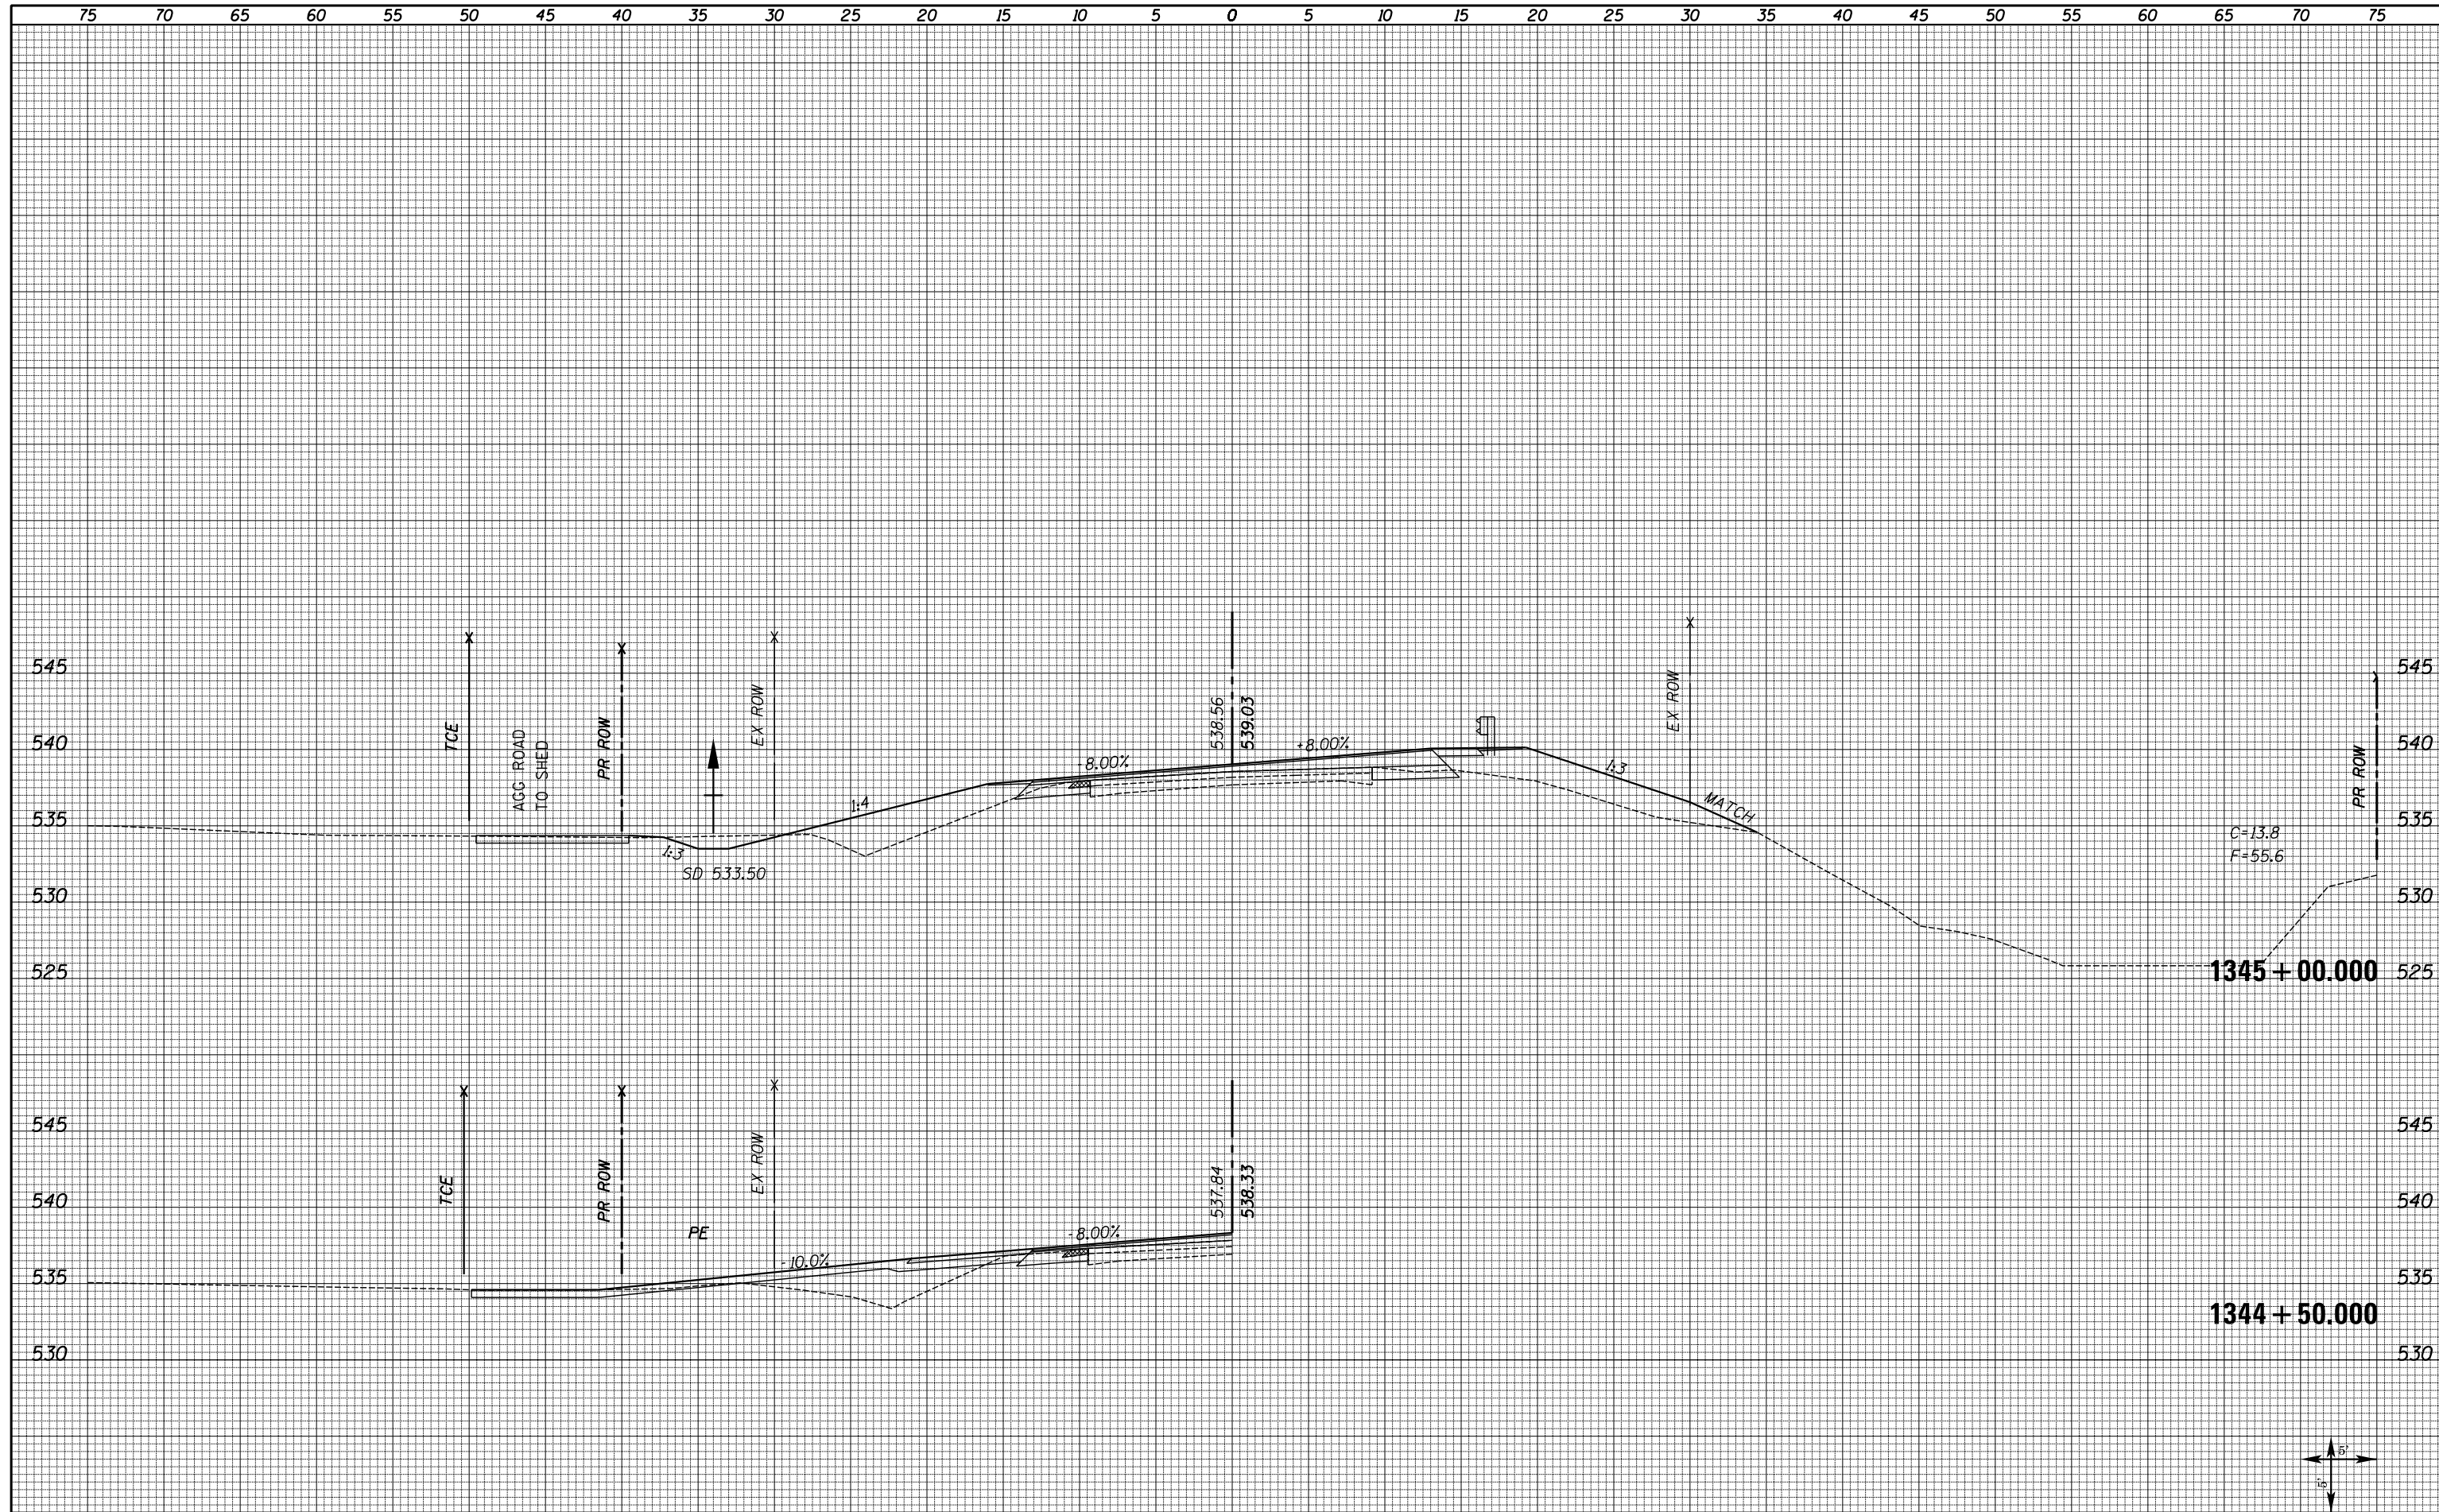

|                               |                            |            |          |   |  |                           |                           |                   |                  |                    |  |  |
|-------------------------------|----------------------------|------------|----------|---|--|---------------------------|---------------------------|-------------------|------------------|--------------------|--|--|
| FILE NAME = XS_SHEETS-NEW.dgn | USER NAME = notel          | DESIGNED - | REVISD - | <b>STATE OF ILLINOIS</b><br><b>DEPARTMENT OF TRANSPORTATION</b> | <b>FAS 1597 (IL 96)</b><br><b>CROSS SECTIONS</b> | F.A.S. RTE. 1597          | SECTION 14 (W, RS-7)      | COUNTY ADAMS/PIKE | TOTAL SHEETS 152 | SHEET NO. 97       |  |  |
|                               | PLOT SCALE = 10.0000' / 1" | CHECKED -  | REVISD - |   |  | SCALE: SHOWN              | SHEET NO. 22 OF 72 SHEETS | STA. 1344+50.000  | STA. 1345+00.000 | CONTRACT NO. 72781 |  |  |
|                               | PLOT DATE = 8/16/2013      | DATE -     | REVISD - |   |  | ILLINOIS FED. AID PROJECT |                           |                   |                  |                    |  |  |
|                               |                            |            |          |   |  |                           |                           |                   |                  |                    |  |  |