


| | |
|---------------|--|
| DATE | |
| BY | |
| FINAL SURVEY | |
| SURVEYED | |
| PLOTTED | |
| TEMPLATE | |
| NOTE BOOK | |
| AREAS CHECKED | |
| AREAS CHECKED | |

| | |
|-----------------|--|
| DATE | |
| BY | |
| ORIGINAL SURVEY | |
| SURVEYED | |
| PLOTTED | |
| TEMPLATE | |
| NOTE BOOK | |
| AREAS CHECKED | |
| AREAS CHECKED | |

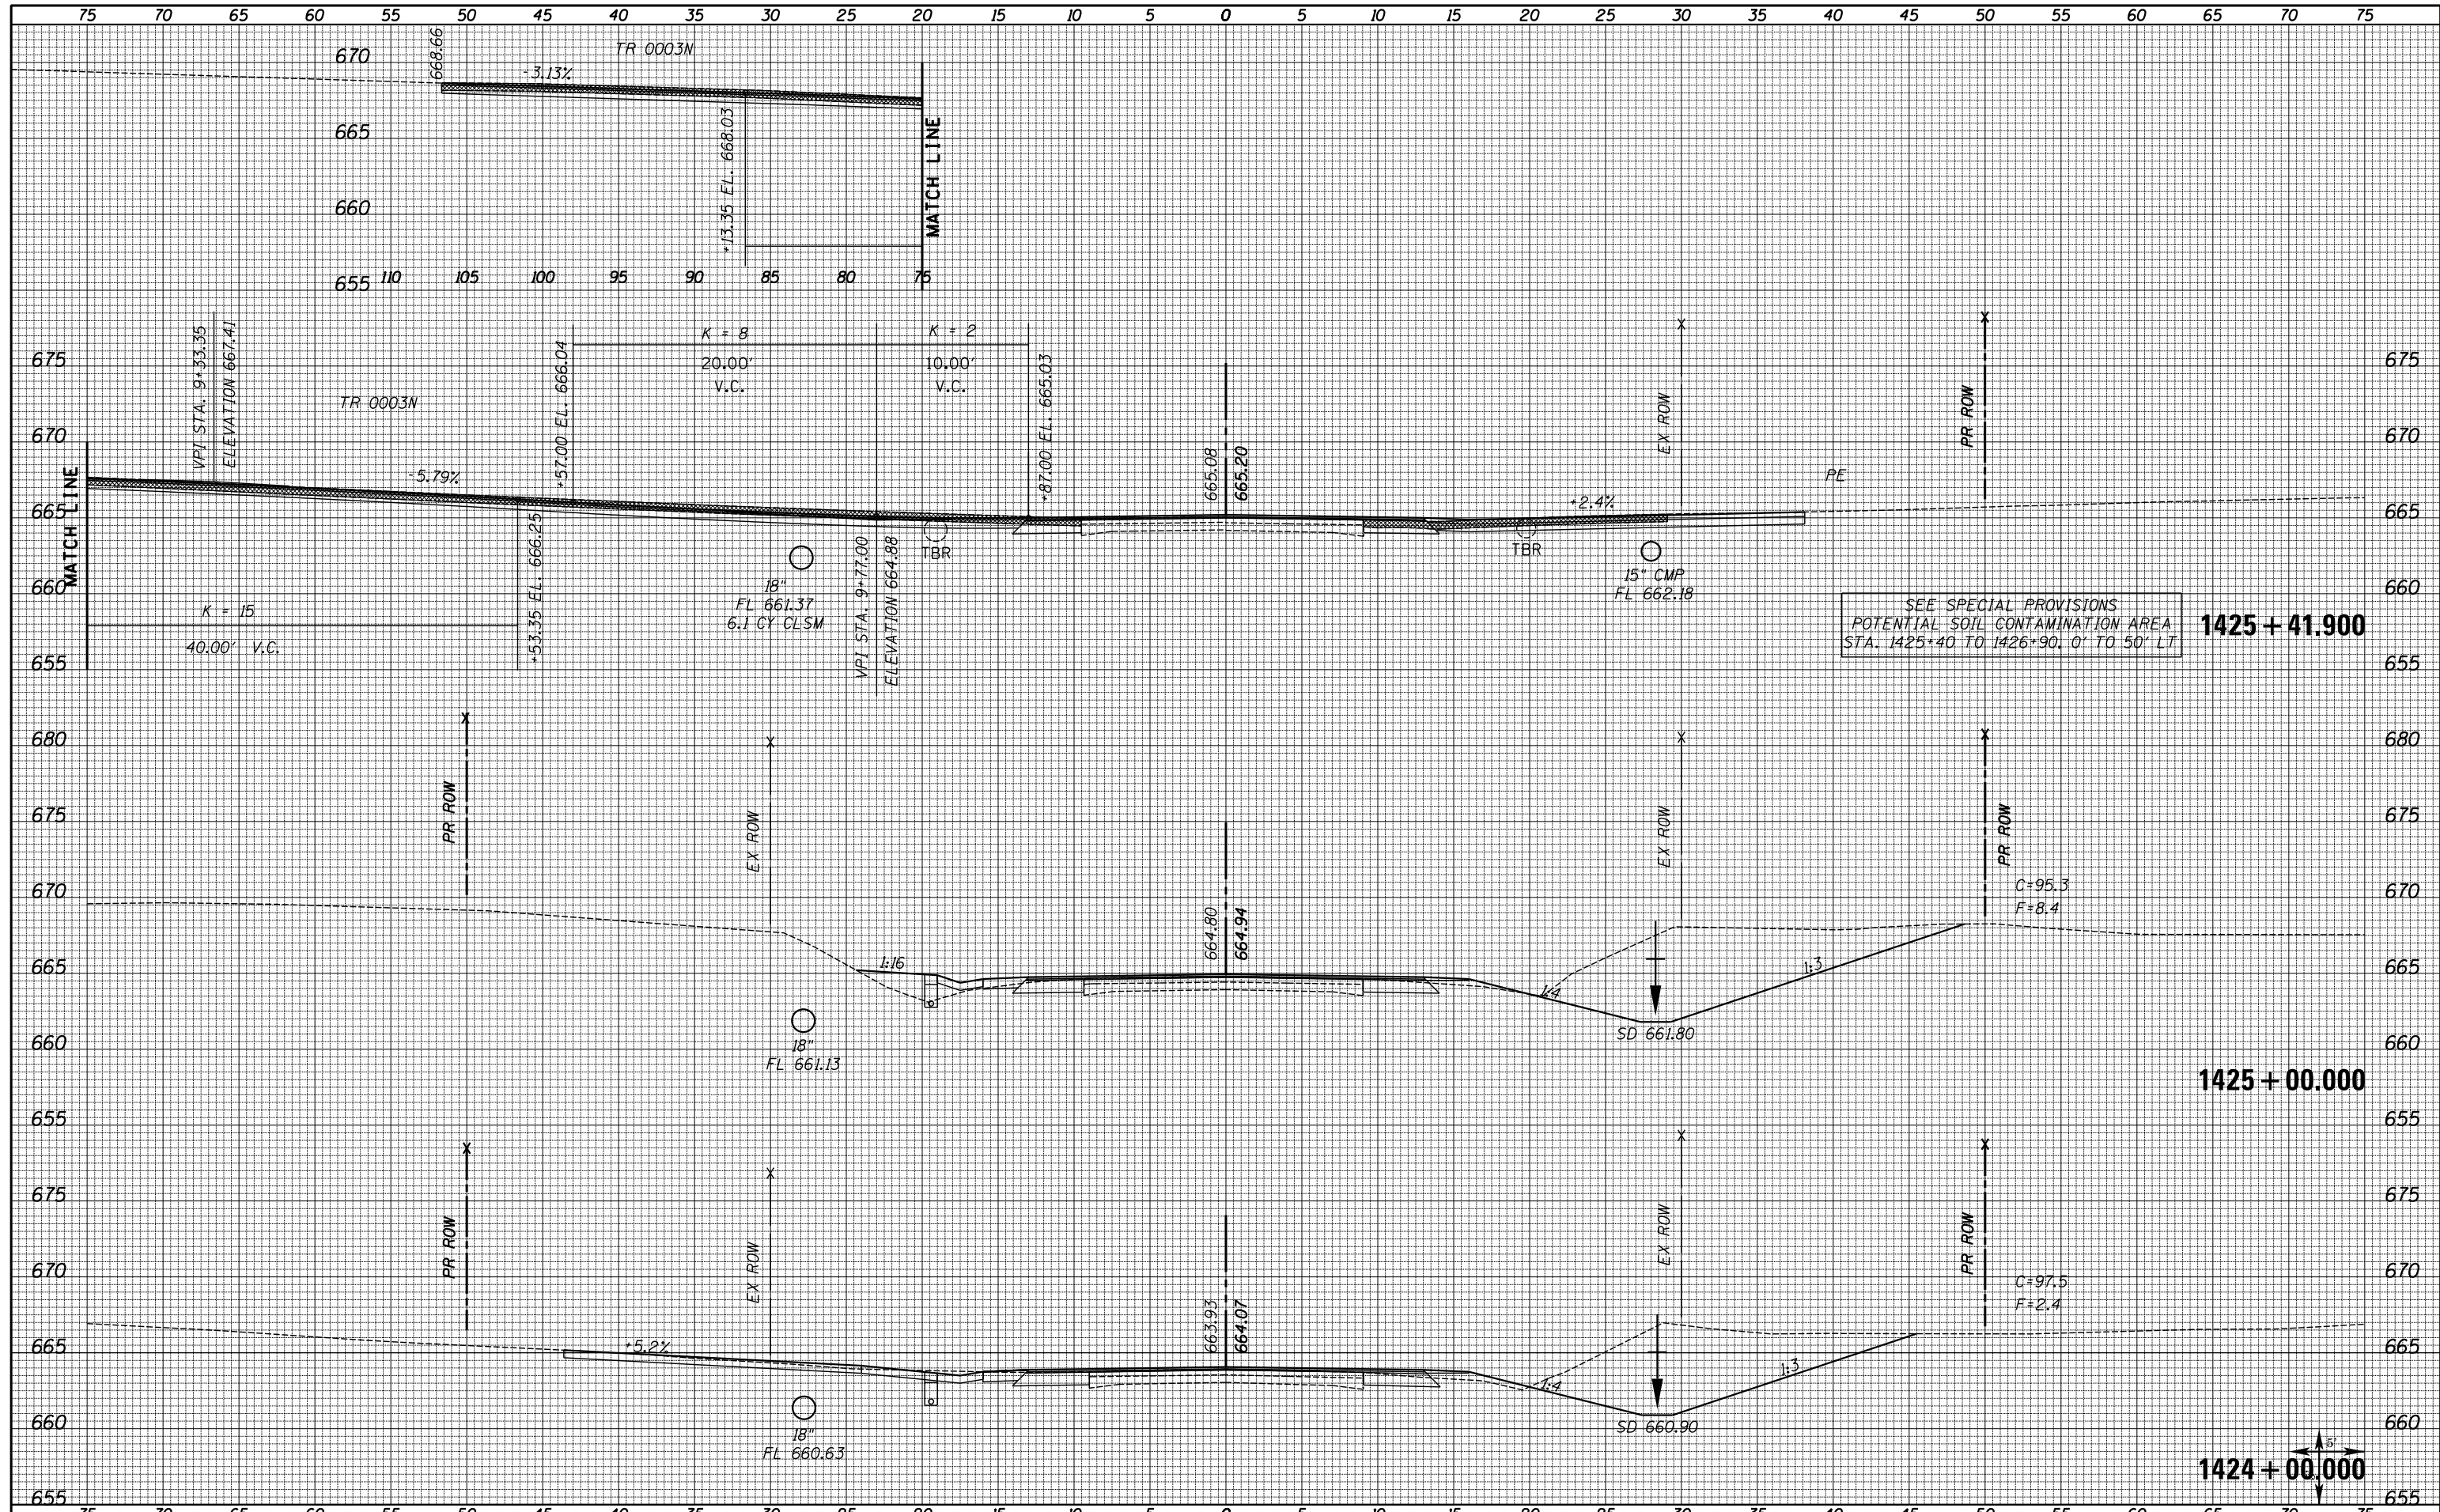

FILE NAME = XS_SHEETS-NEW.dgn
 USER NAME = notel
 PLOT SCALE = 10.0000' / in.
 PLOT DATE = 8/16/2013

| | |
|------------|----------|
| DESIGNED - | REVISD - |
| DRAWN - | REVISD - |
| CHECKED - | REVISD - |
| DATE - | REVISD - |

**STATE OF ILLINOIS
DEPARTMENT OF TRANSPORTATION**

**FAS 1597 (IL 96)
CROSS SECTIONS**

SCALE: SHOWN SHEET NO. 67 OF 72 SHEETS STA. 1424+00.000 STA. 1425+41.900

| | | | | |
|---------------------------|--------------|------------|--------------|--------------------|
| F.A.S. RTE. | SECTION | COUNTY | TOTAL SHEETS | SHEET NO. |
| 1597 | 14 (W, RS-7) | ADAMS/PIKE | 152 | 142 |
| | | | | CONTRACT NO. 72781 |
| ILLINOIS FED. AID PROJECT | | | | |