



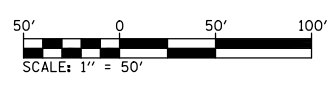

Alton Southern RR

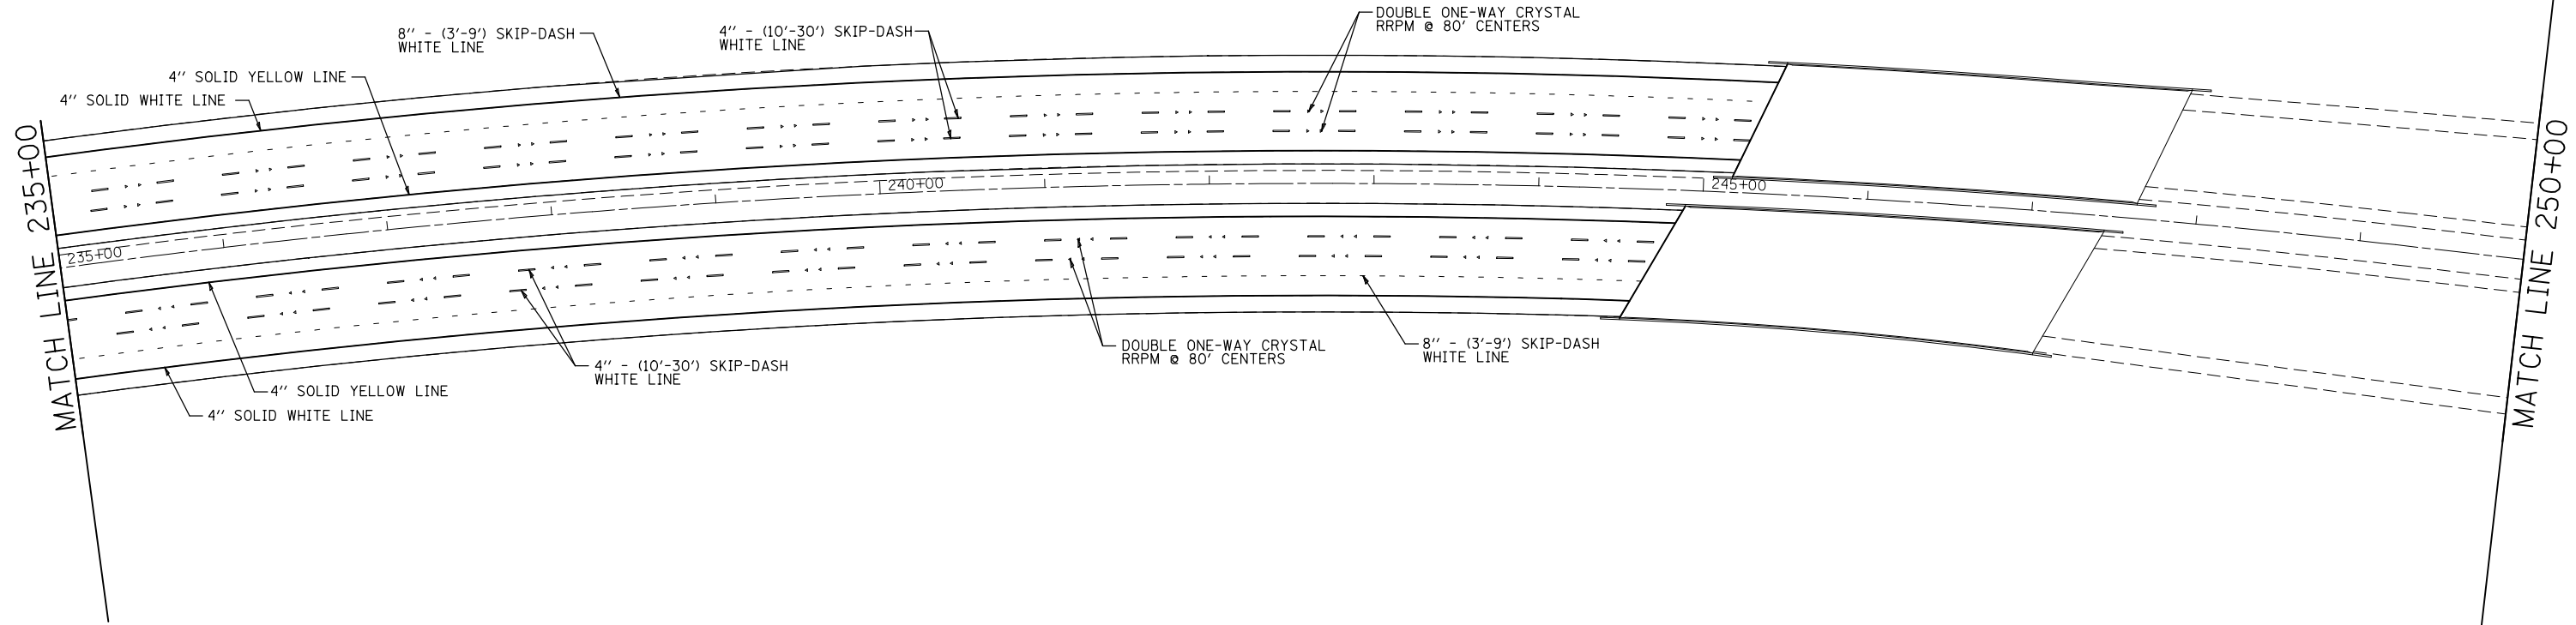

SEE IDOT STANDARDS FOR ENTRANCE AND EXIT RAMP

FILE NAME =	USER NAME = burnsideem	DESIGNED -	REVISED -
et:\pwork\pwork\burnsideem\d0146805\d876d22-sht-pmk.dgn		DRAWN -	REVISED -
	PLOT SCALE = 100.0000' / in.	CHECKED -	REVISED -
	PLOT DATE = 8/16/2013	DATE -	REVISED -

**STATE OF ILLINOIS  
DEPARTMENT OF TRANSPORTATION**

**PAVEMENT MARKING SHEET**

SCALE: 50'=1"      SHEET NO.    OF    SHEETS    STA.                    TO STA.

F.A.I. RTE.	SECTION	COUNTY	TOTAL SHEETS	SHEET NO.
64	82-(1,2,3,4)RS-1	ST. CLAIR	208	63
FED. ROAD DIST. NO.    ILLINOIS FED. AID PROJECT			CONTRACT NO. 76D22	