


LEGEND

- WORK ZONE
- TRAFFIC FLOW ARROW
- TEMPORARY CONCRETE BARRIER
- TYPE II BARRICADES

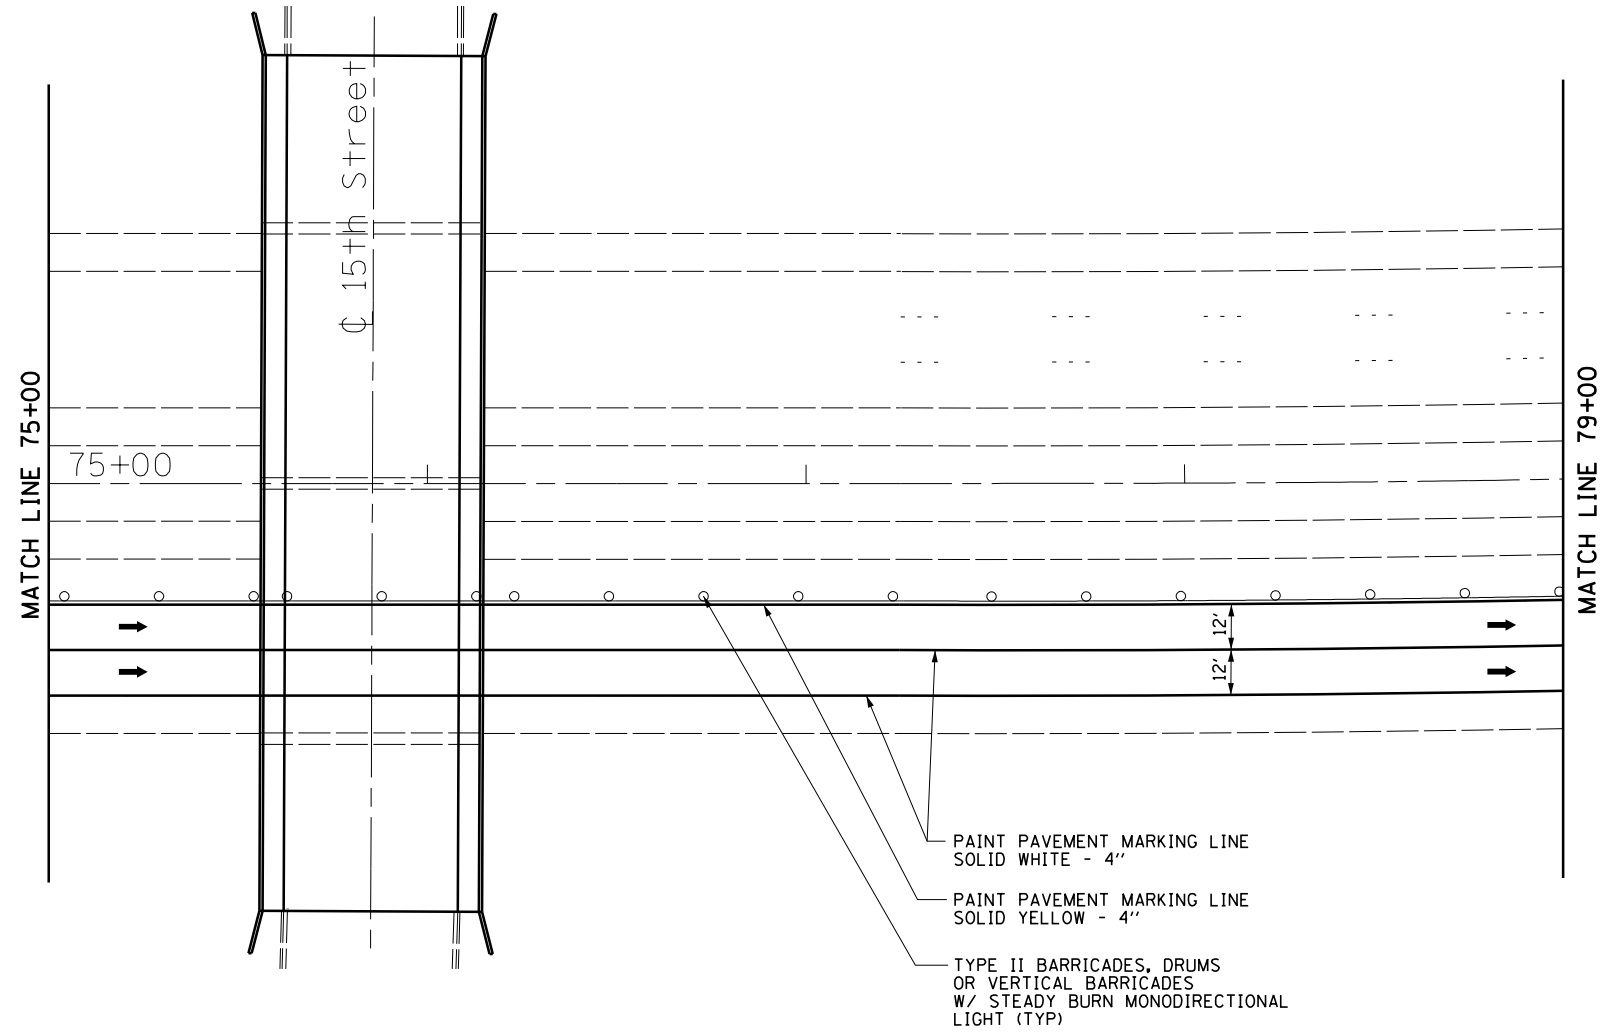

PAINT PAVEMENT MARKING LINE
SOLID WHITE - 4"

PAINT PAVEMENT MARKING LINE
SOLID YELLOW - 4"

TYPE II BARRICADES, DRUMS
OR VERTICAL BARRICADES
W/ STEADY BURN MONODIRECTIONAL
LIGHT (TYP)

| | | | |
|---|-----------------------------|----------------|-----------|
| FILE NAME = | USER NAME = \$USER\$ | DESIGNED - MBH | REVISED - |
| P:\10E2166-2\Design\Plans\0876022-sh-t-trafficcontrol-B.dgn | | CHECKED - SJH | REVISED - |
| | PLOT SCALE = 50.0000' / in. | DRAWN - MBH | REVISED - |
| | PLOT DATE = 8/14/2013 | CHECKED - SJH | REVISED - |

**STATE OF ILLINOIS
DEPARTMENT OF TRANSPORTATION**

**TRAFFIC CONTROL PLAN - STAGE I
STA 75+00 TO 79+00**

SCALE: SHEET NO. 2 OF 15 SHEETS STA. TO STA.

| F.A.I RTE. | SECTION | COUNTY | TOTAL SHEETS | SHEET NO. |
|---|----------|-----------|-----------------|--------------|
| 64 | 82-3HB-1 | ST. CLAIR | 208 | 78 |
| CONTRACT NO. 76022 | | | | |
| FED. ROAD DIST. NO. 8 ILLINOIS FED. AID PROJECT | | | | |