


- LEGEND**
- WORK ZONE
 - TRAFFIC FLOW ARROW
 - TEMPORARY CONCRETE BARRIER
 - TYPE II BARRICADES

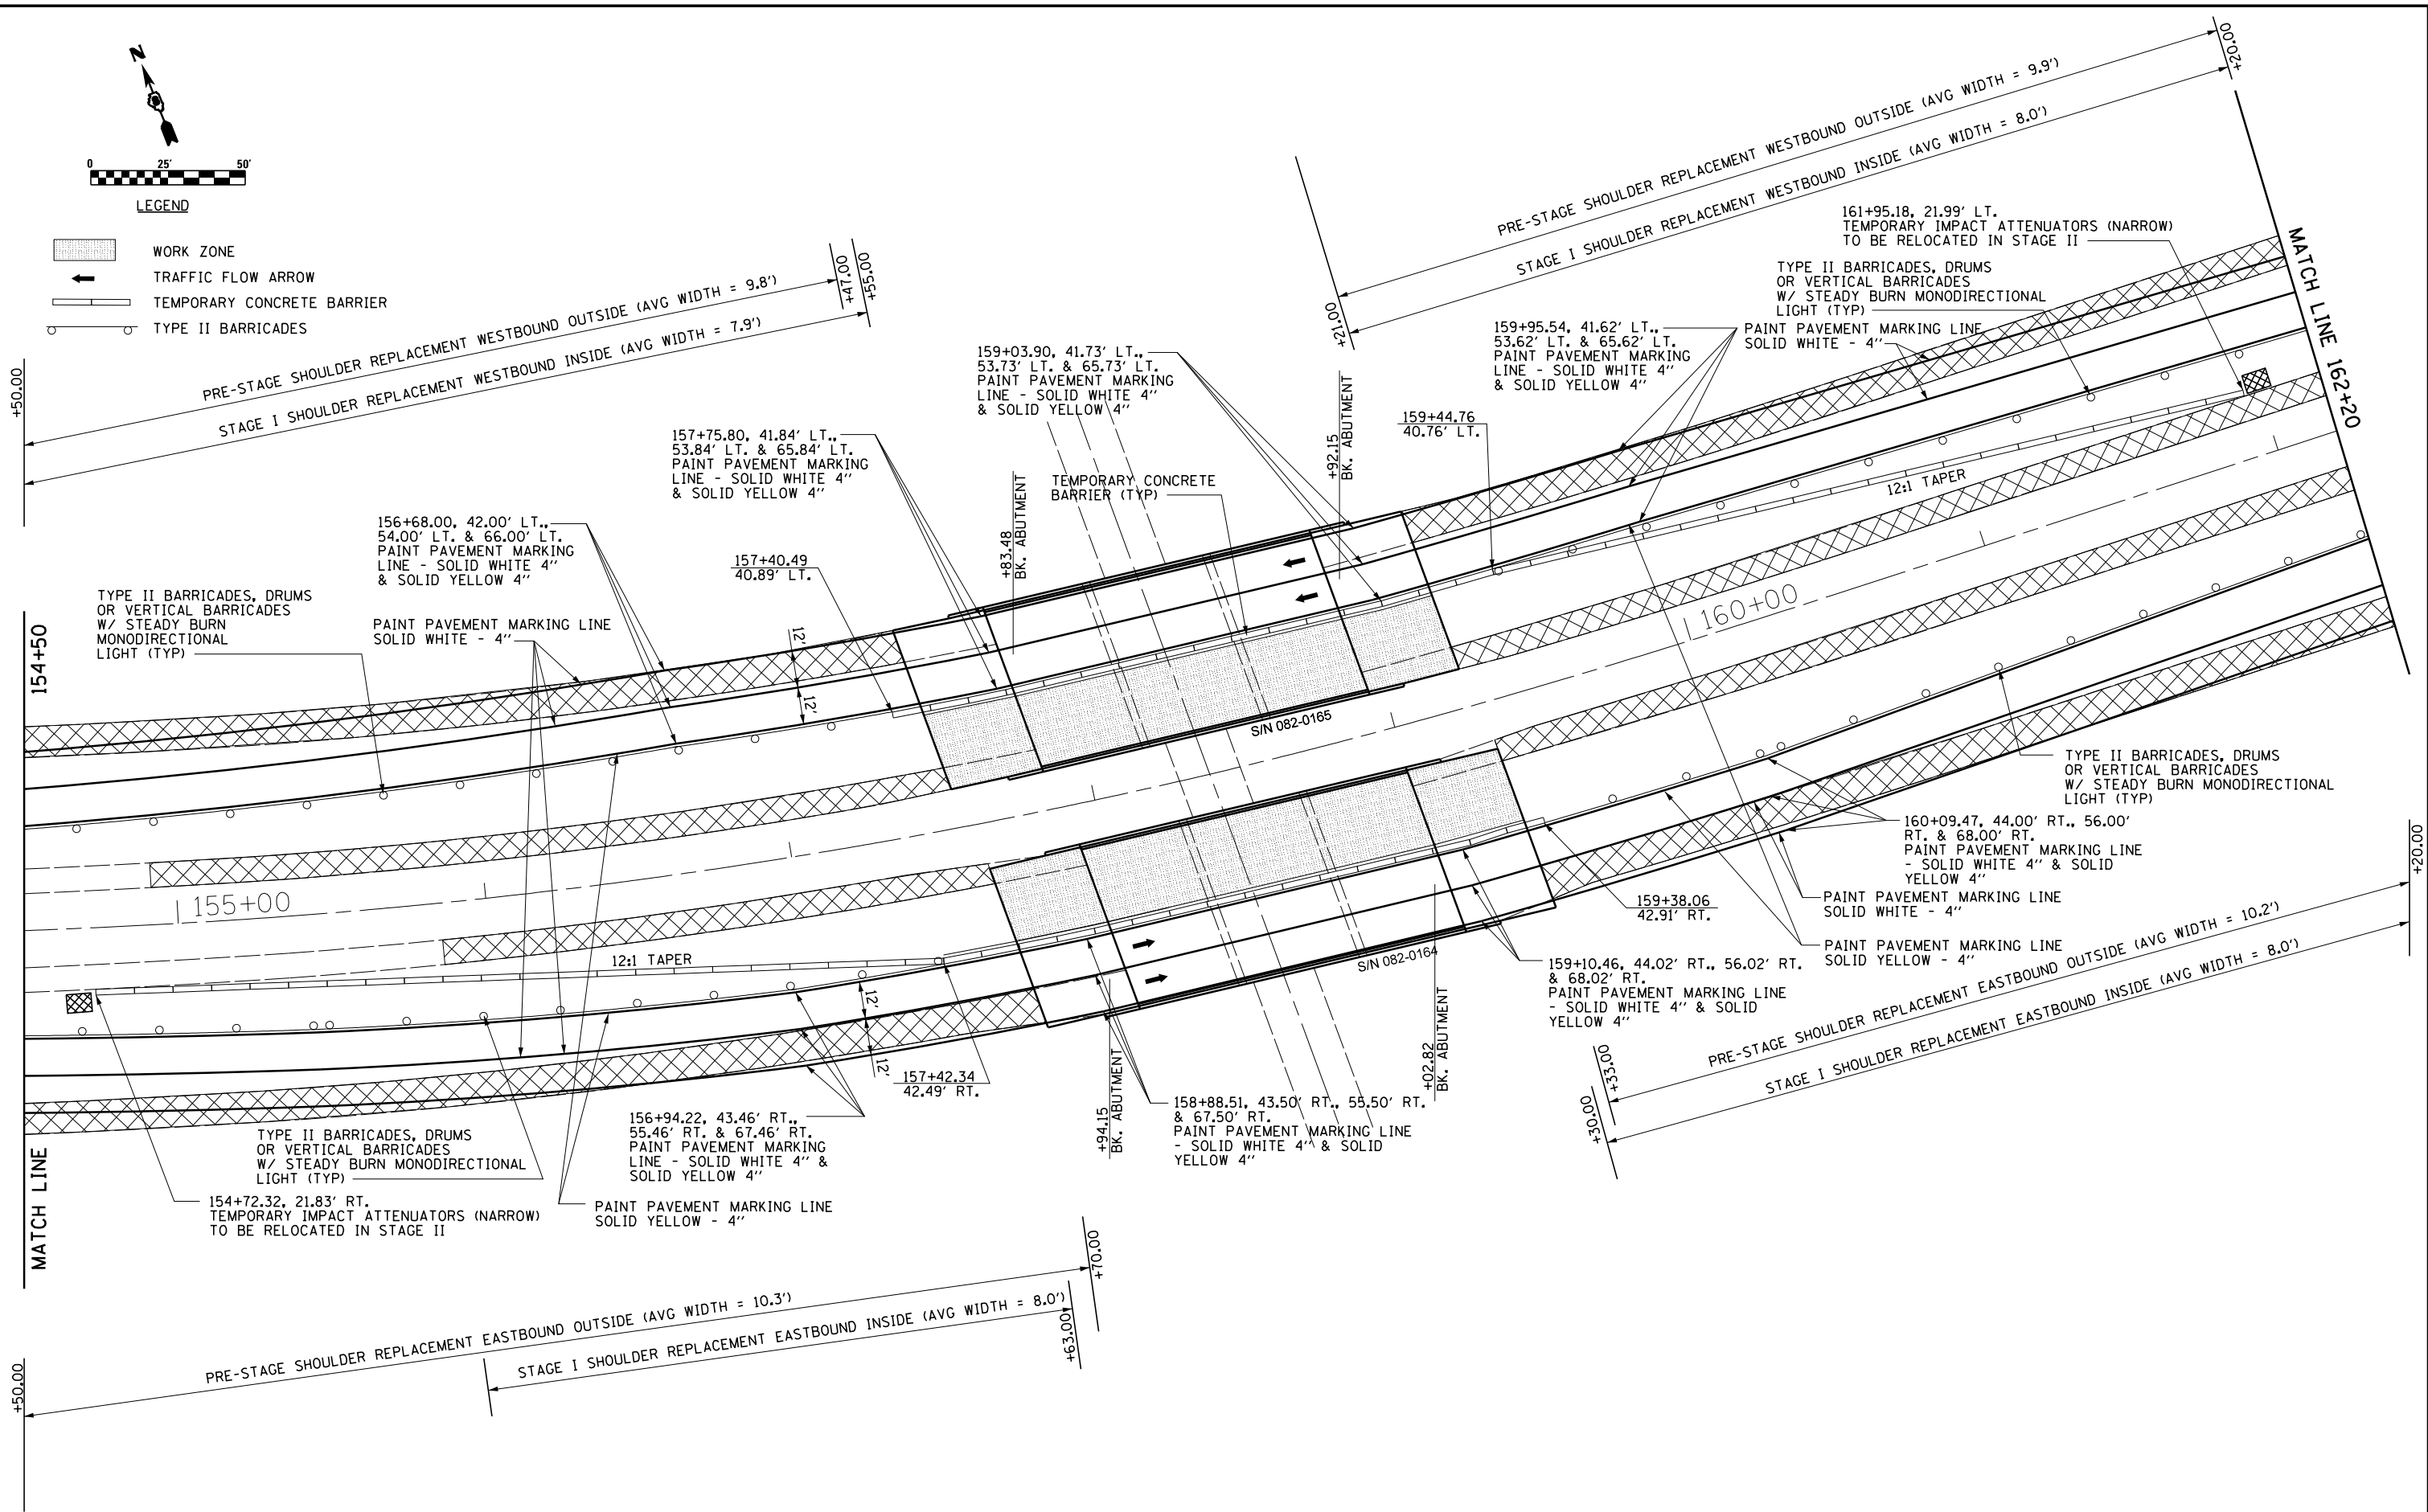

| | | | |
|--|-----------------------------|----------------|-----------|
| FILE NAME = | USER NAME = \$USER\$ | DESIGNED - MBH | REVISED - |
| P:\10E2166-2\Design\Plans\0876022-sh-t-trafficcontrol-F1.dgn | | CHECKED - SJH | REVISED - |
| | PLOT SCALE = 50.0000' / in. | DRAWN - MBH | REVISED - |
| | PLOT DATE = 8/14/2013 | CHECKED - SJH | REVISED - |

**STATE OF ILLINOIS
DEPARTMENT OF TRANSPORTATION**

**TRAFFIC CONTROL PLAN - STAGE I
STA 154+50 TO 162+20**

SCALE: SHEET NO. 12 OF 15 SHEETS STA. TO STA.

| | | | | |
|--------------------|----------|-----------|--------------|-----------|
| F.A.I. RTE. | SECTION | COUNTY | TOTAL SHEETS | SHEET NO. |
| 64 | 82-3HB-1 | ST. CLAIR | 208 | 88 |
| CONTRACT NO. 76022 | | | | |

FED. ROAD DIST. NO. 8 ILLINOIS FED. AID PROJECT