


- LEGEND**
- WORK ZONE
  - TRAFFIC FLOW ARROW
  - TEMPORARY CONCRETE BARRIER
  - TYPE II BARRICADES

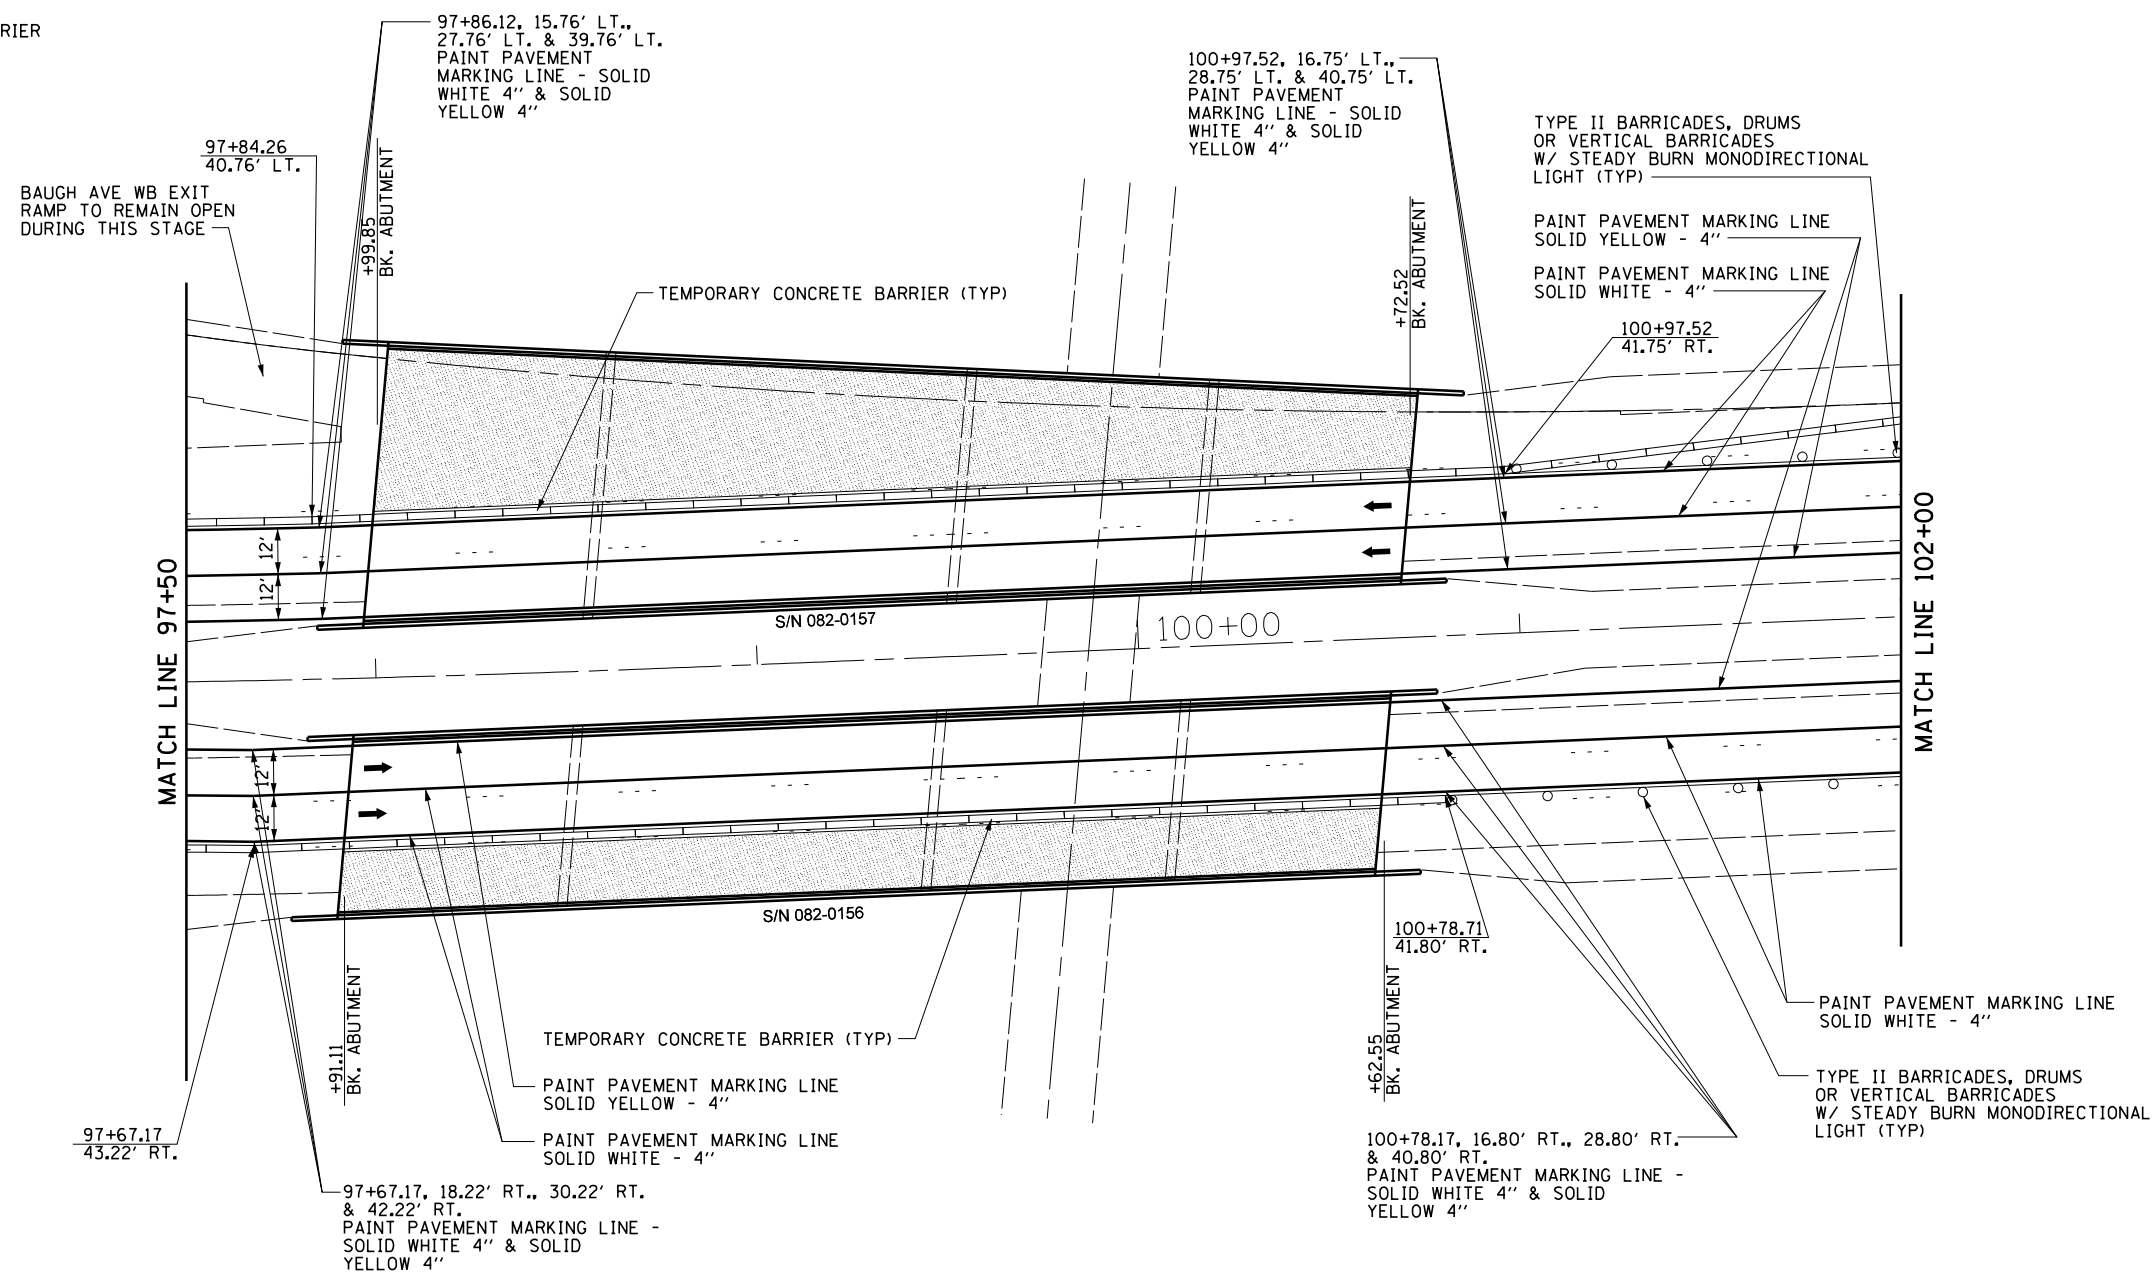

FILE NAME =	USER NAME = \$USER\$	DESIGNED - MBH	REVISED -
P:\10E2166-2\Design\Plans\0876022-sh-t-trafficcontrol-C3.dgn		CHECKED - SJH	REVISED -
	PLOT SCALE = 50.0000' / in.	DRAWN - MBH	REVISED -
	PLOT DATE = 8/14/2013	CHECKED - SJH	REVISED -

**STATE OF ILLINOIS  
DEPARTMENT OF TRANSPORTATION**

**TRAFFIC CONTROL PLAN - STAGE III  
STA 97+50 TO 102+00**

SCALE:      SHEET NO. 6 OF 14 SHEETS      STA.      TO STA.

F.A.I. RTE.	SECTION	COUNTY	TOTAL SHEETS	SHEET NO.
64	82-3HB-1	ST. CLAIR	208	112
<b>CONTRACT NO. 76022</b>				
FED. ROAD DIST. NO. 8   ILLINOIS FED. AID PROJECT				