







LEGEND

-  WORK ZONE
-  TRAFFIC FLOW ARROW
-  TEMPORARY CONCRETE BARRIER
-  TYPE II BARRICADES
-  TYPE III BARRICADES

 

FILE NAME =	USER NAME = \$USER\$	DESIGNED - MBH	REVISED -
P:\10E2166-2\Design\Plans\0876022-sh-t-trafficcontrol-J.dgn		CHECKED - SJH	REVISED -
	PLOT SCALE = 50.0000' / in.	DRAWN - MBH	REVISED -
	PLOT DATE = 8/14/2013	CHECKED - SJH	REVISED -

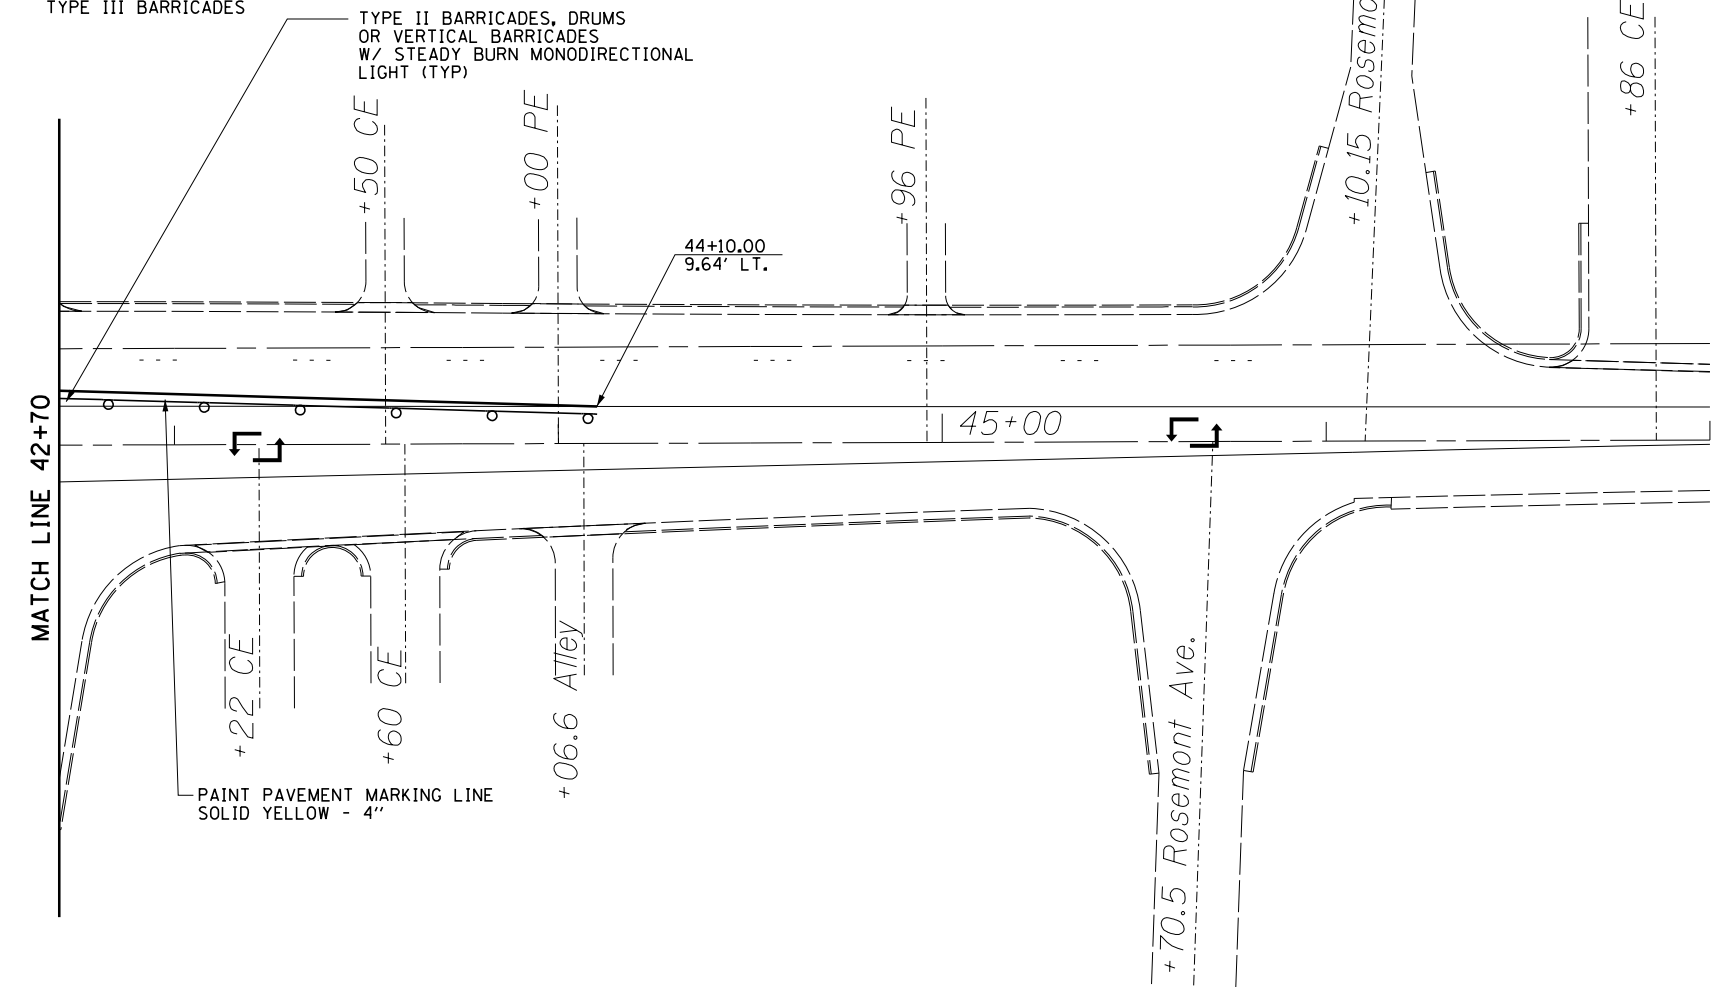**STATE OF ILLINOIS
DEPARTMENT OF TRANSPORTATION**

TRAFFIC CONTROL PLAN - STAGE I			
ILL RTE 111 - STA 42+70 TO 47+00			
SCALE:	SHEET NO. 4 OF 4 SHEETS	STA.	TO STA.

F.A.I. RTE.	SECTION	COUNTY	TOTAL SHEETS	SHEET NO.
64	82-3HB-1	ST. CLAIR	208	124
CONTRACT NO. 76022				
<small>FED. ROAD DIST. NO. 8 ILLINOIS FED. AID PROJECT</small>				