




Section

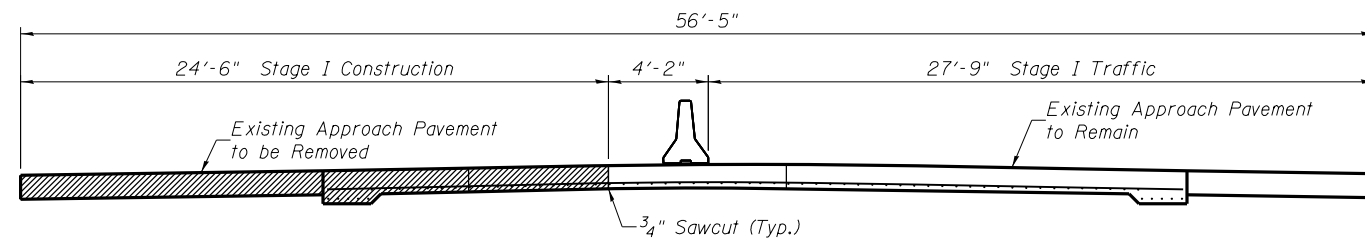


STAGE I CROSS SECTION
 SN 082-0164 (Looking East)
 SN 082-0165 (Similar Looking West)

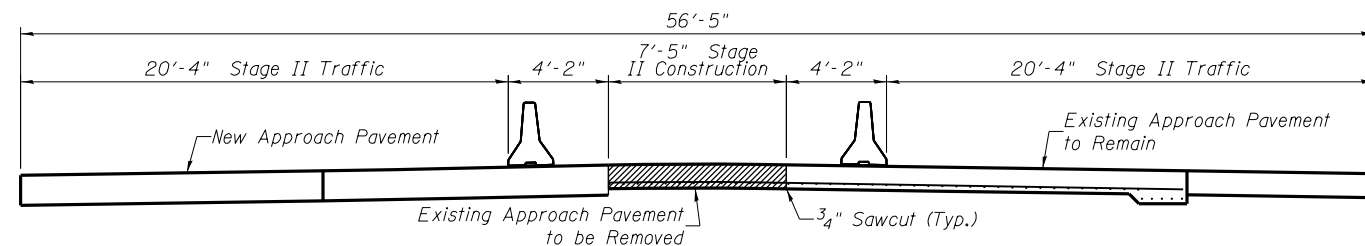

STAGE II CROSS SECTION
 SN 082-0164 (Looking East)
 SN 082-0165 (Similar Looking West)

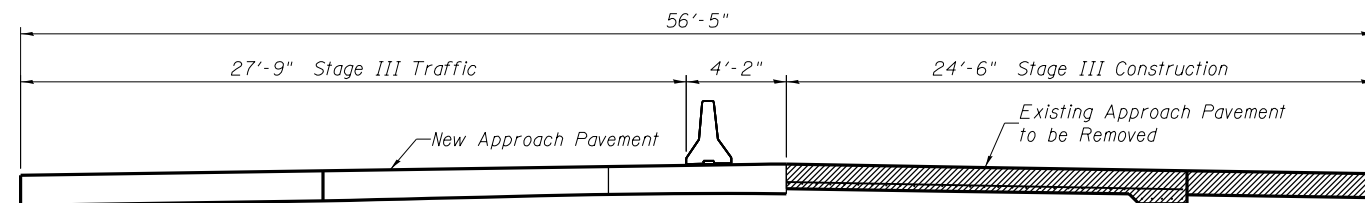

STAGE III CROSS SECTION
 SN 082-0164 (Looking East)
 SN 082-0165 (Similar Looking West)

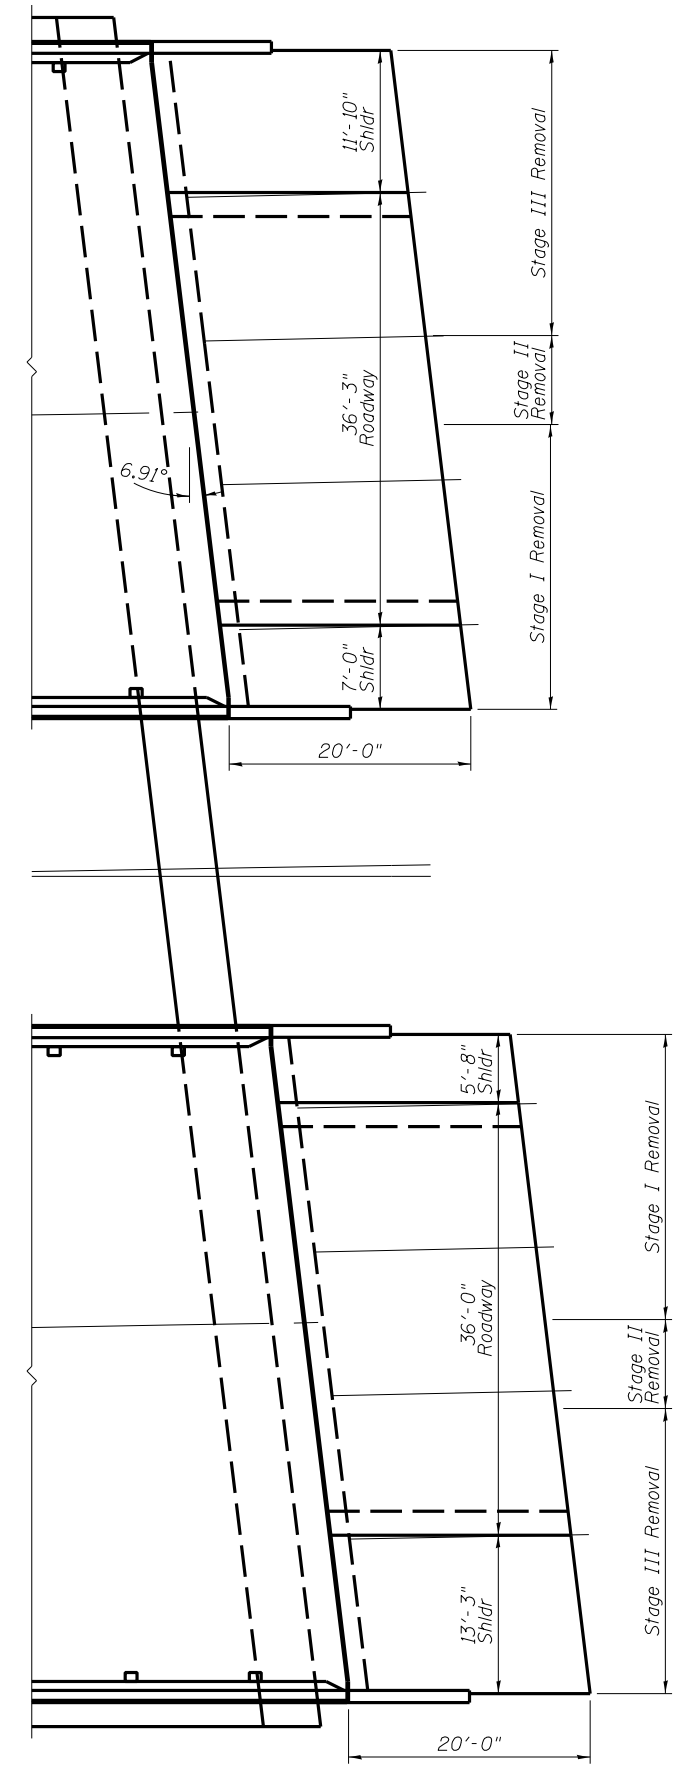

Existing Plan

(East Abutments, West Abutments similar)

FILE NAME = P:\10e2166-2\ Design\ Plans\ 0820164-76022-002- Staging.dgn	USER NAME =	DESIGNED - MBH	REVISED - 10/3/13
		CHECKED - RHB	REVISED -
	PLOT SCALE =	DRAWN - MBH	REVISED -
	PLOT DATE =	CHECKED - RHB	REVISED -

**STATE OF ILLINOIS
 DEPARTMENT OF TRANSPORTATION**

**STAGING SECTIONS
 STRUCTURE NO. 082-0164 & 082-0165**

SHEET NO. 4 OF 10 SHEETS

F.A.I. RTE. 64	SECTION 82-3HB	COUNTY ST. CLAIR	TOTAL SHEETS 208	SHEET NO. 180
CONTRACT NO. 76022				
FED. ROAD DIST. NO. 8 ILLINOIS FED. AID PROJECT				