
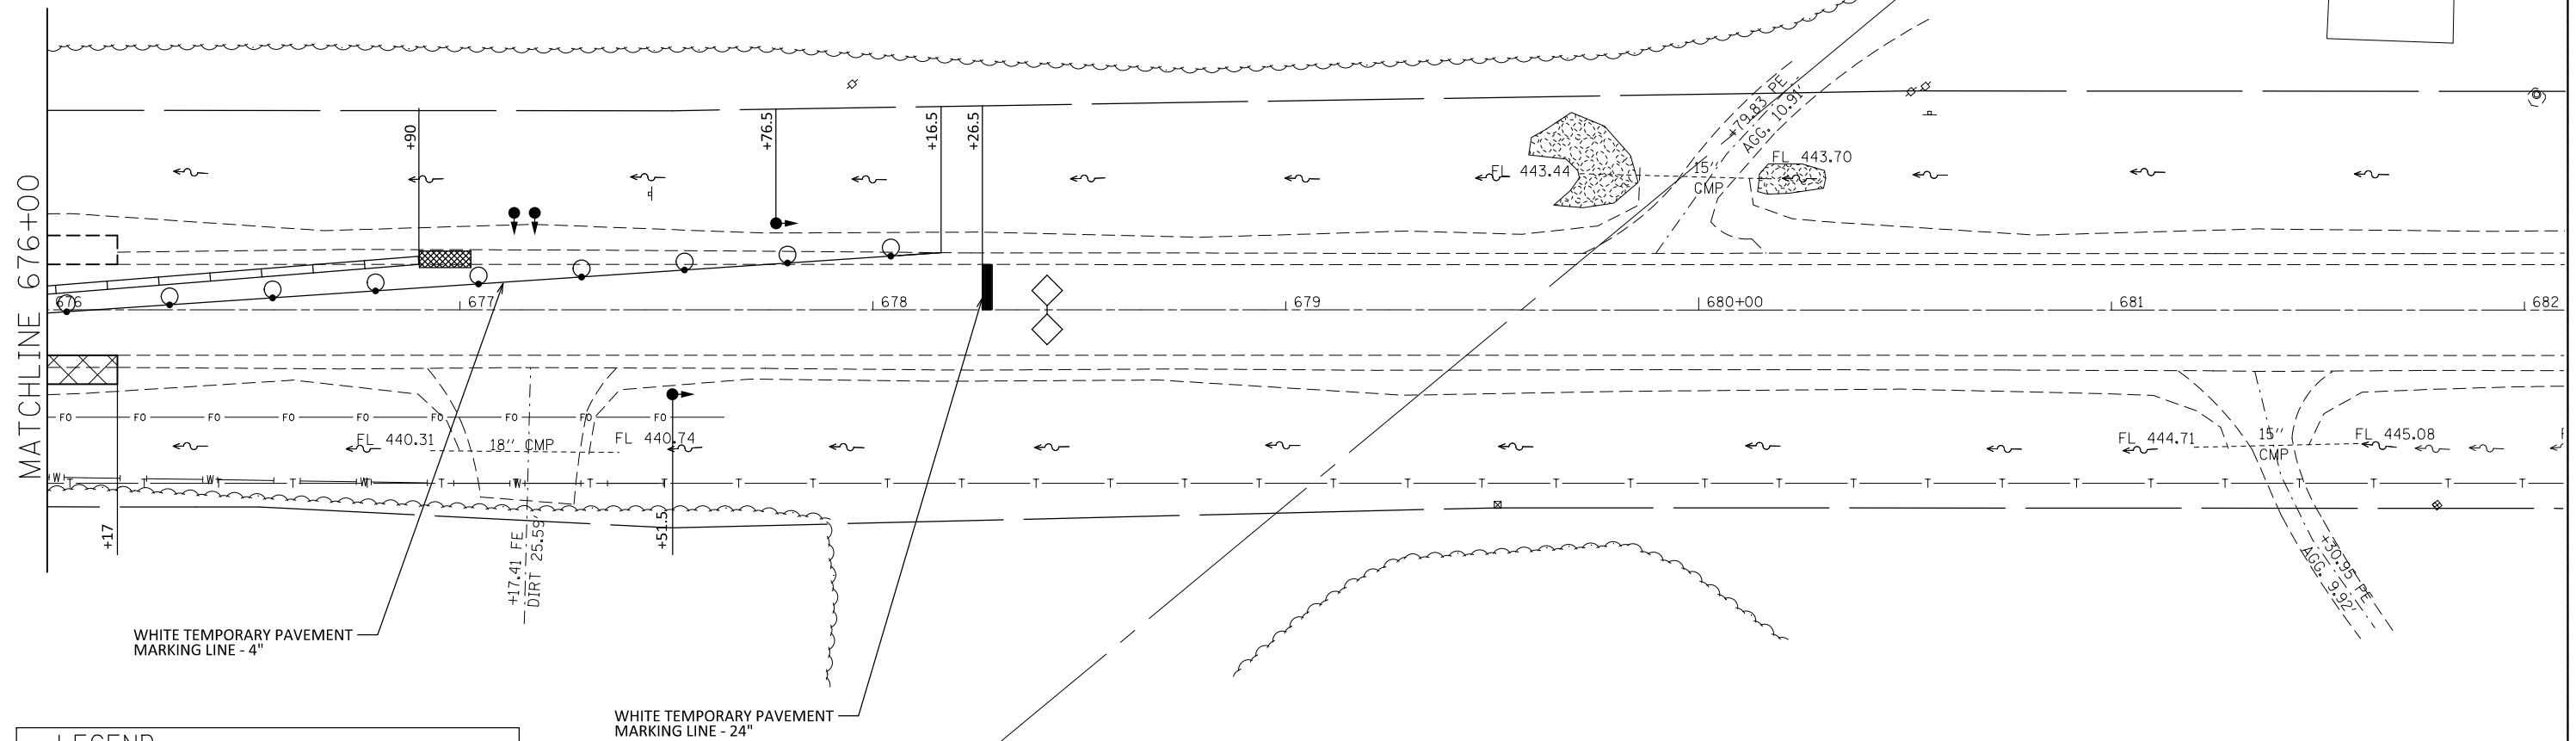


SEE STANDARD 701321 FOR DETAILS NOT SHOWN ON THE PLANS.

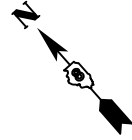

LEGEND	
	WORK ZONE
	PROPOSED BASE COURSE WIDENING
	TEMPORARY CONCRETE BARRIER
	SIGNALIZED TWO-WAY TRAFFIC LANE
	IMPACT ATTENUATOR
	DRUM WITH STEADY BURNING LIGHT
	INDUCTION LOOP DETECTOR
	TEMPORARY BRIDGE TRAFFIC SIGNALS
	TYPE 3 BARRICADE

NOTES:

1. THE BOTTOM 6" OF THE TEMPORARY CONCRETE BARRIER SHALL BE PAINTED WITH TEMPORARY PAVEMENT MARKING "YELLOW". THE COST FOR THIS SHALL BE CONSIDERED AS INCLUDED IN THE COST OF TEMPORARY CONCRETE BARRIER.
2. THE CONTRACTOR WILL BE ALLOWED THE OPTION OF USING SAND MODULE IMPACT ATTENUATORS FOR THIS PROJECT. IF THE CONTRACTOR CHOOSES THIS OPTION THE CONFIGURATION SHOWN WILL BE USED.
3. THIS PROJECT WILL REQUIRE TEMPORARY RUMBLE STRIP.

FILE NAME =	USER NAME = #USER#	DESIGNED -	REVISED -	STATE OF ILLINOIS DEPARTMENT OF TRANSPORTATION	STAGE II CONSTRUCTION			F.A.P. RTE.	SECTION	COUNTY	TOTAL SHEETS	SHEET NO.		
#FILEL#		DRAWN -	REVISED -		SCALE: 20:1	SHEET NO. 5	OF 5 SHEETS	STA.	TO STA.	103	23BR-1	ST. CLAIR	38	15
		CHECKED -	REVISED -		CONTRACT NO. 76E21									
		DATE -	REVISED -		FED. ROAD DIST. NO. ILLINOIS FED. AID PROJECT									