



**EXISTING TYPICAL SECTION
STA 910+74 TO 912+92.08
STA 914+07.92 TO 916+26**

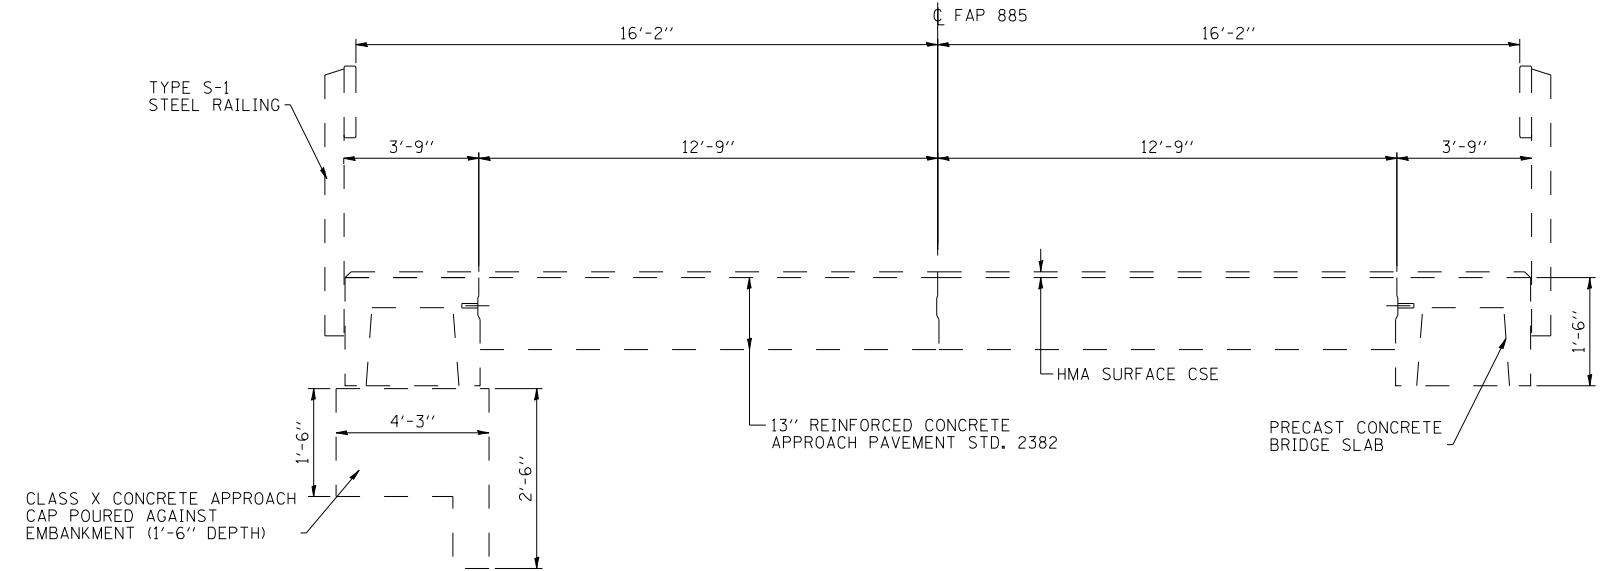

**HALF SECTION THRU
END OF APPROACH PAVEMENT
AND PRECAST CONCRETE
BRIDGE SLAB**

**EXISTING TYPICAL SECTION
STA 912+92.08 TO 913+12.00
STA 913+88.00 TO STA 914+07.92**

**HALF SECTION THRU
MID-SPAN OF APPROACH
PAVEMENT AND PRECAST
CONCRETE BRIDGE SLAB**

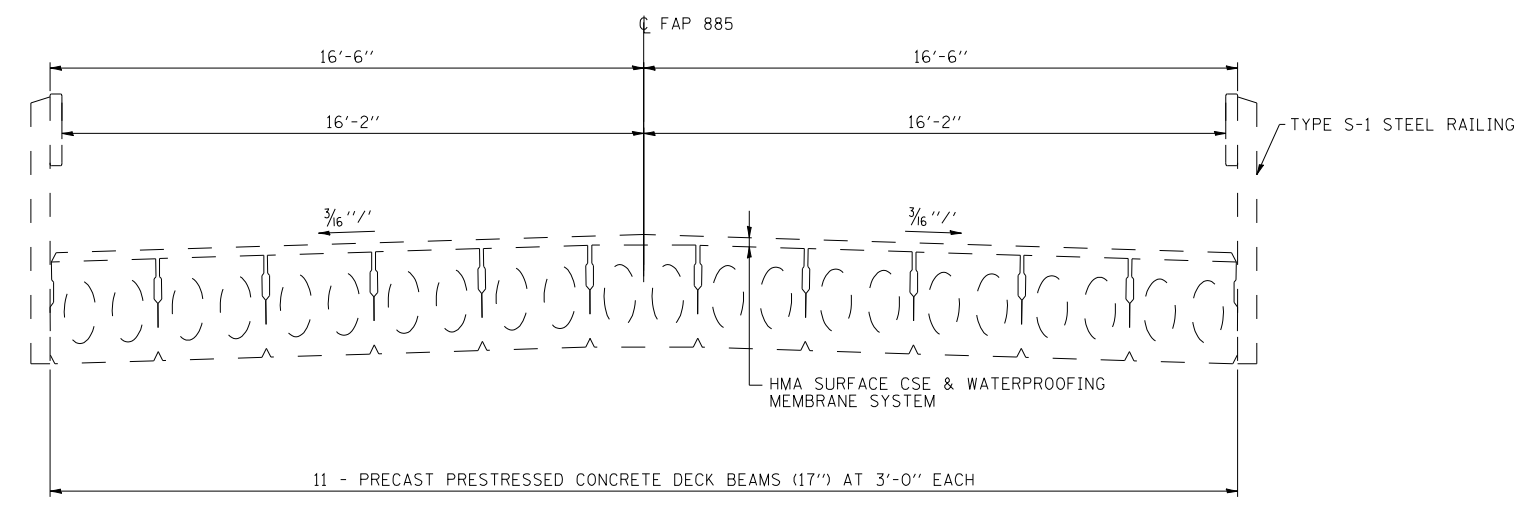

**EXISTING TYPICAL SECTION
CENTERLINE STRUCTURE STA 913+50**

PRINT DRIVER = L:\05-888\112B-1\112B-1.dwg
 SCALE NAME = PLOT
 FILE NAME = 112B-1.dwg



USER NAME = has	DESIGNED - JMS	REVISED -
ESCA PROJECT NO. 988.12	DRAWN - HAS	REVISED -
PLOT SCALE = 0.1667' / IN.	CHECKED - RDP	REVISED -
PLOT DATE = 8/2/2013 11:28:34 AM	DATE - 03/13	REVISED -

**STATE OF ILLINOIS
DEPARTMENT OF TRANSPORTATION**

TYPICAL SECTIONS

SCALE: SHEET NO. 1 OF 4 SHEETS STA. TO STA.

F.A.P. RTE.	SECTION	COUNTY	TOTAL SHEETS	SHEET NO.
885	112B-1	POPE	56	9
FED. ROAD DIST. NO. ILLINOIS FED. AID PROJECT			CONTRACT NO. 78230	