



PROPOSED TYPICAL SECTION
STA 911+81 TO 912+70.50
STA 914+29.50 TO 915+18

NOTE: BRIDGE APPROACH PAVEMENT CONNECTOR (PCC)
 STA 912+64.50 TO STA 912+70.50
 STA 914+29.50 TO STA 914+35.50

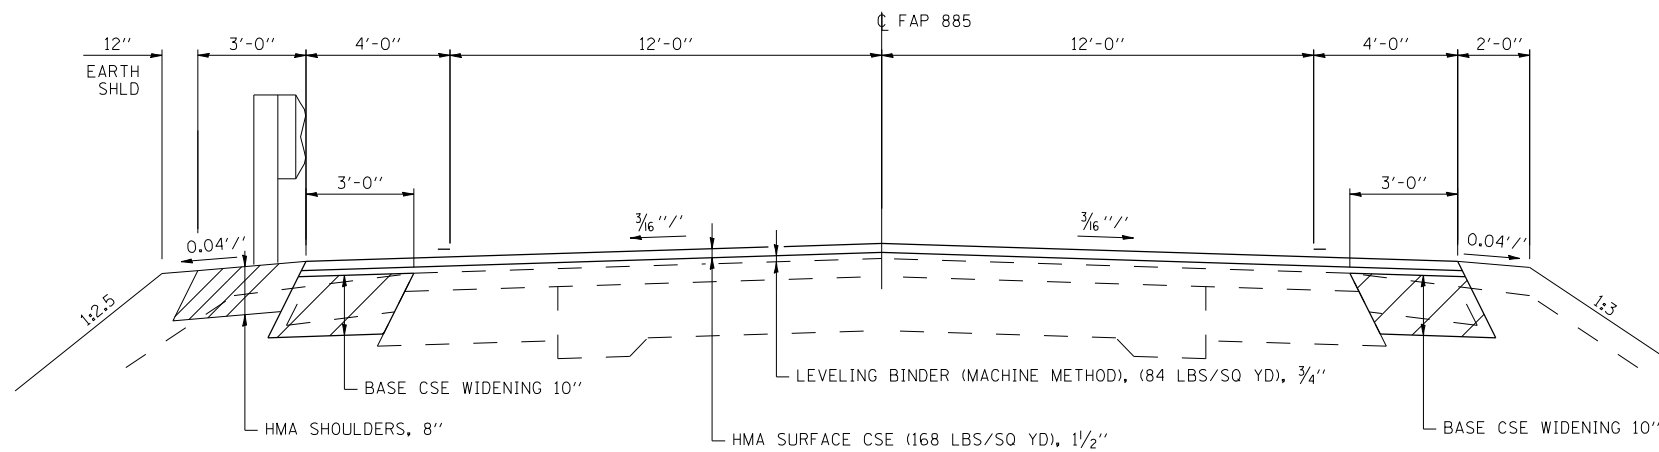

PROPOSED TYPICAL SECTION
STA 915+18 TO 915+50

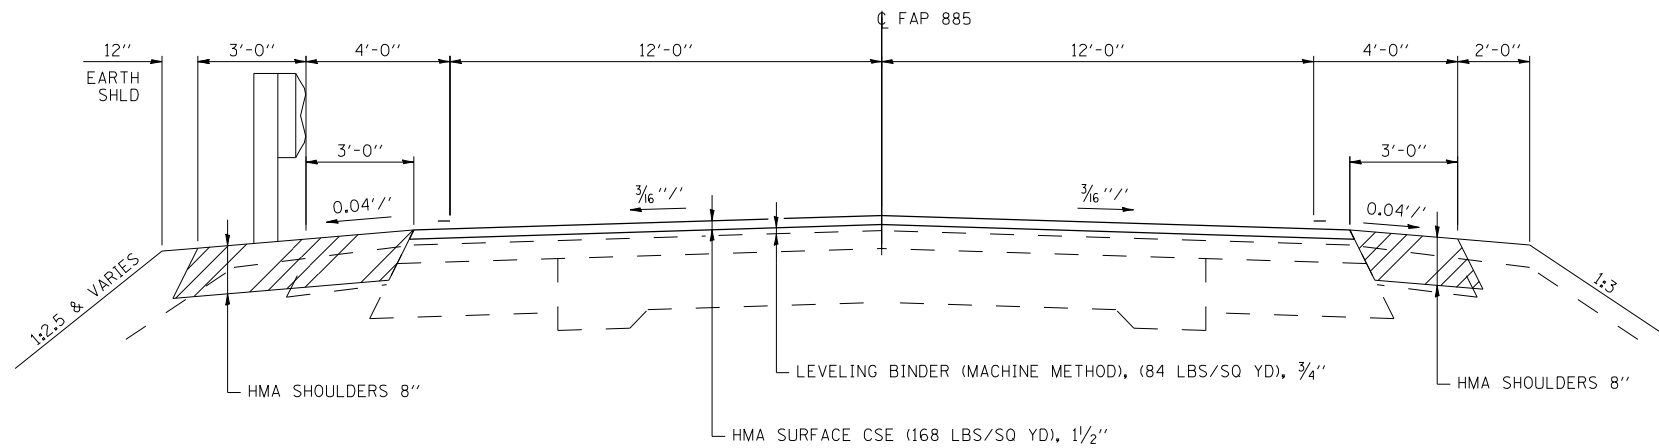

PROPOSED TYPICAL SECTION
STA 915+50 TO 915+81

PRINT DRIVER = L:\D\888\112B-1\112B-1.dwg
 SCALE NAME = 1:1
 FILE NAME = 112B-1.dwg



USER NAME = has	DESIGNED - JMS	REVISED -
ESCA PROJECT NO. 988.12	DRAWN - HAS	REVISED -
PLOT SCALE = 0.1667' / IN.	CHECKED - RDP	REVISED -
PLOT DATE = 8/2/2013 11:29:11 AM	DATE - 03/13	REVISED -

STATE OF ILLINOIS
DEPARTMENT OF TRANSPORTATION

TYPICAL SECTIONS

SCALE: SHEET NO. 3 OF 4 SHEETS STA. TO STA.

F.A.P. RTE.	SECTION	COUNTY	TOTAL SHEETS	SHEET NO.
885	112B-1	POPE	56	11
FED. ROAD DIST. NO. ILLINOIS FED. AID PROJECT			CONTRACT NO. 78230	