
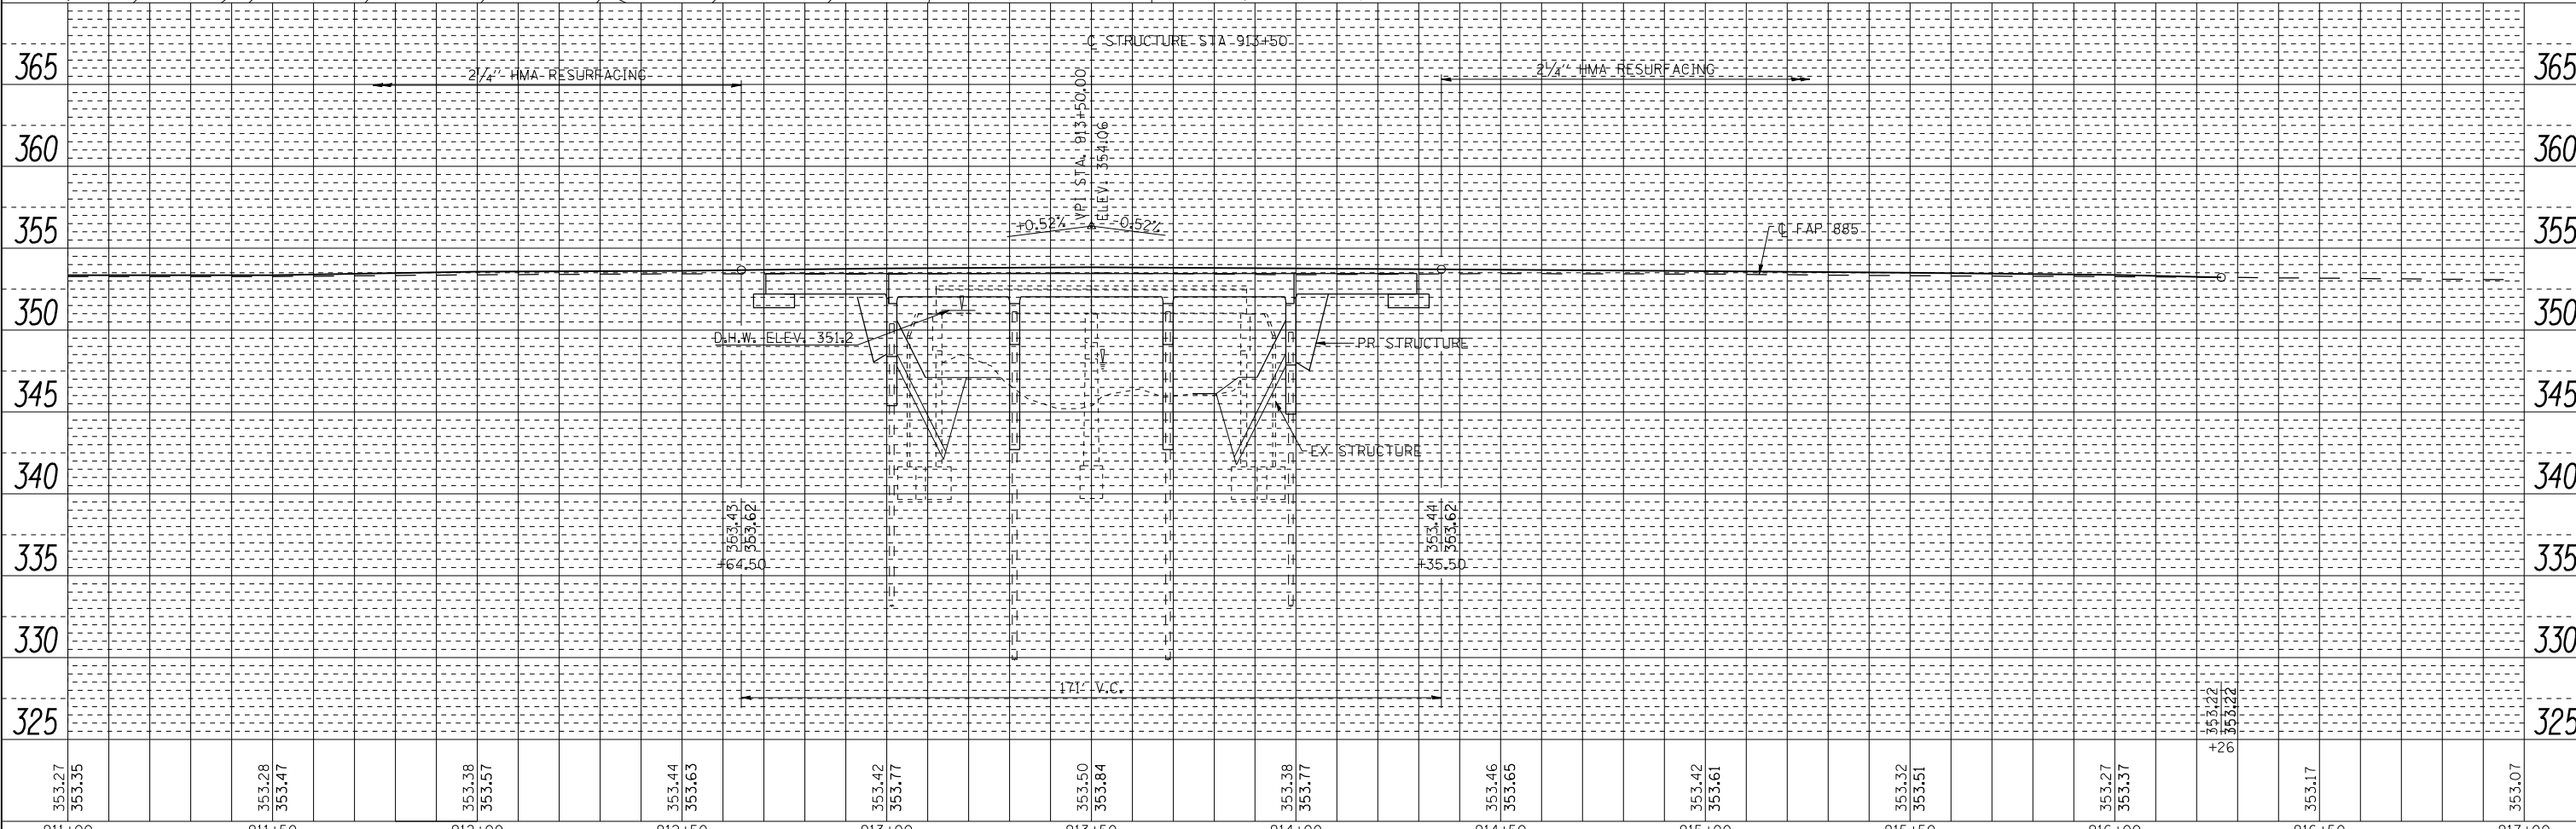


PLAN	SURVEYED	BY	DATE
	PLOTTED		
	CHECKED		
	AT		
	FILE NAME		
	NO.		

PROFILE	SURVEYED	BY	DATE
	PLOTTED		
	CHECKED		
	AT		
	FILE NAME		
	NO.		

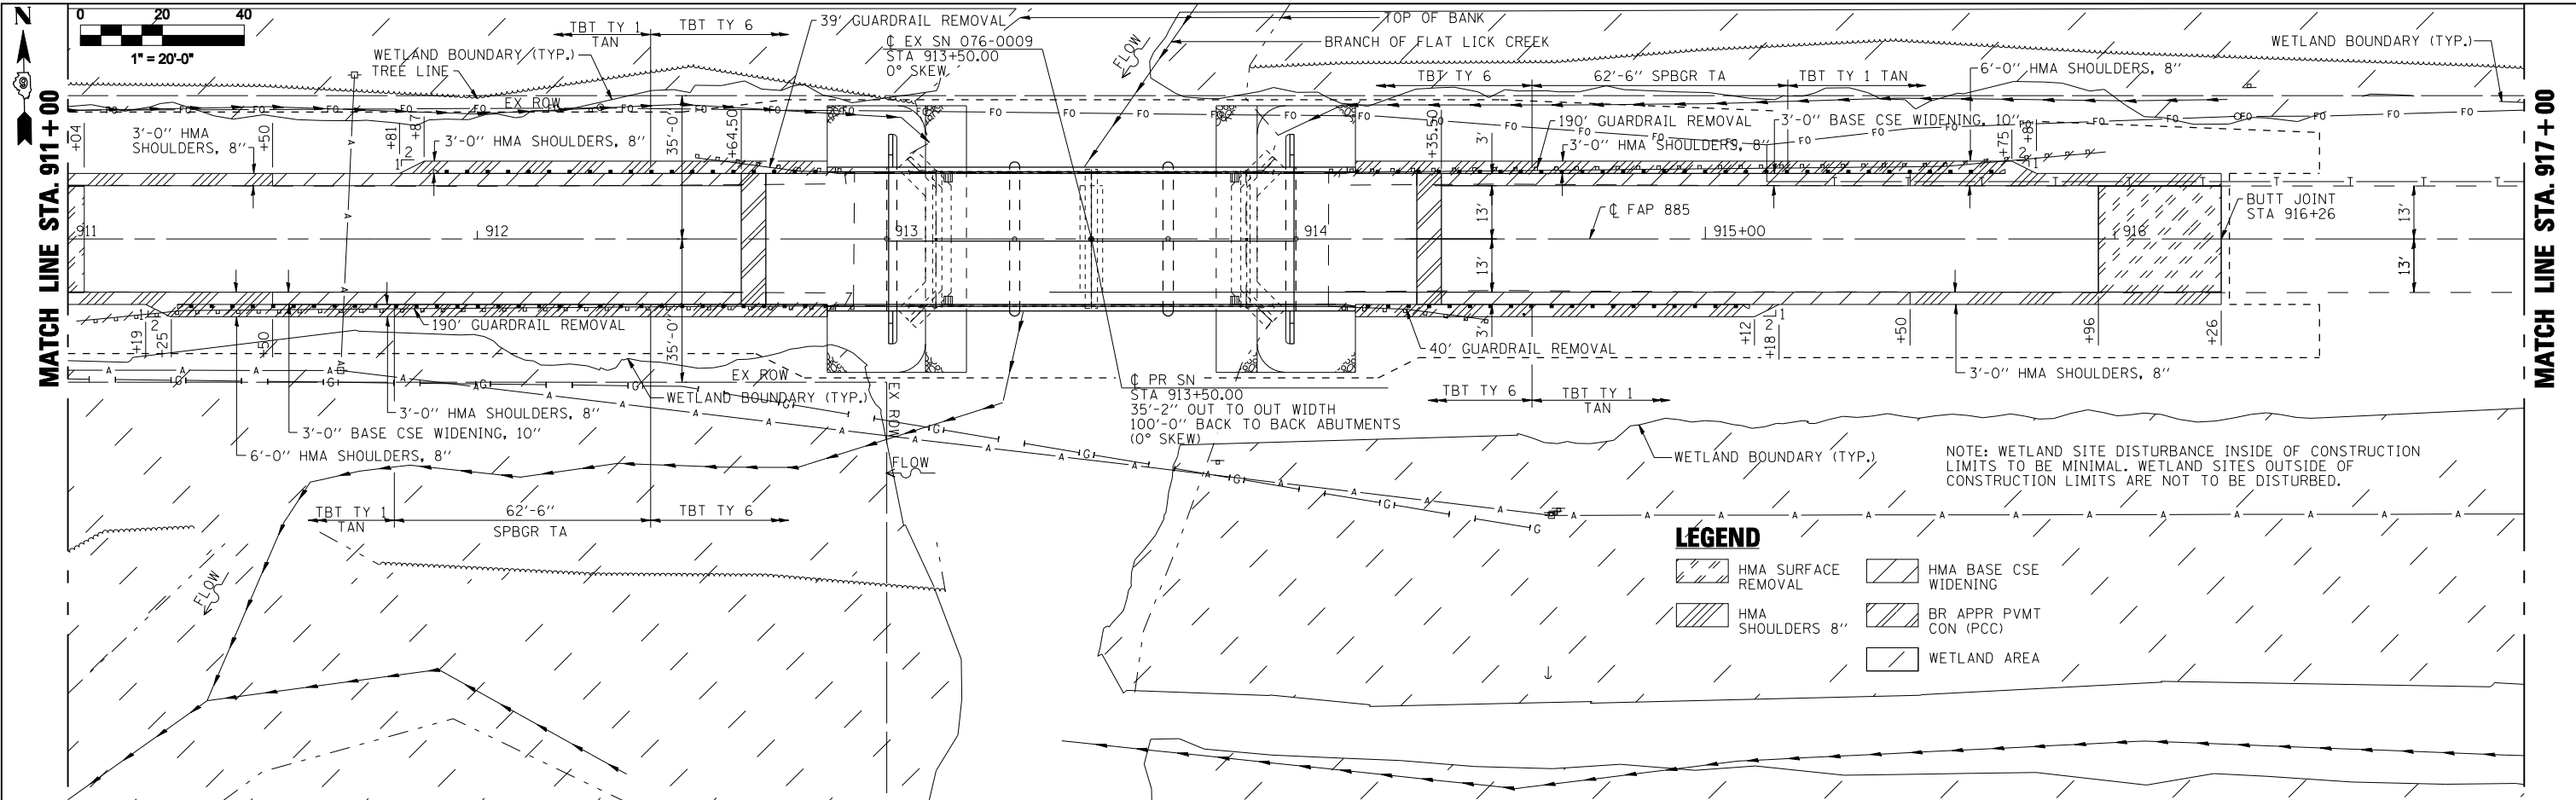

USER NAME = has	DESIGNED - JMS	REVISED -
ESCA PROJECT NO. 988.07	DRAWN - RJT/HAS	REVISED -
SCALEs: (HORIZ) 1"=20' (VERT) 1"=5'	CHECKED - RDP	REVISED -
PLOT DATE = 8/2/2013 11:31:00 AM	DATE - 03/13	REVISED -

**STATE OF ILLINOIS
DEPARTMENT OF TRANSPORTATION**

FAP 885 (IL 146) PLAN & PROFILE

SCALE: AS SHOWN SHEET NO. 2 OF 3 SHEETS STA. 911+00 TO STA. 917+00

F.A.P. RTE. 885	SECTION 112B-1	COUNTY POPE	TOTAL SHEETS 56	SHEET NO. 15
CONTRACT NO. 78230			FED. ROAD DIST. NO. 9 ILLINOIS FED. AID PROJECT AID	

PRINT DRIVER = LPOLE@ESCA.COM
 PLOT MAKE = PLOT
 FILE NAME = D:\988.07\988.07.dwg